



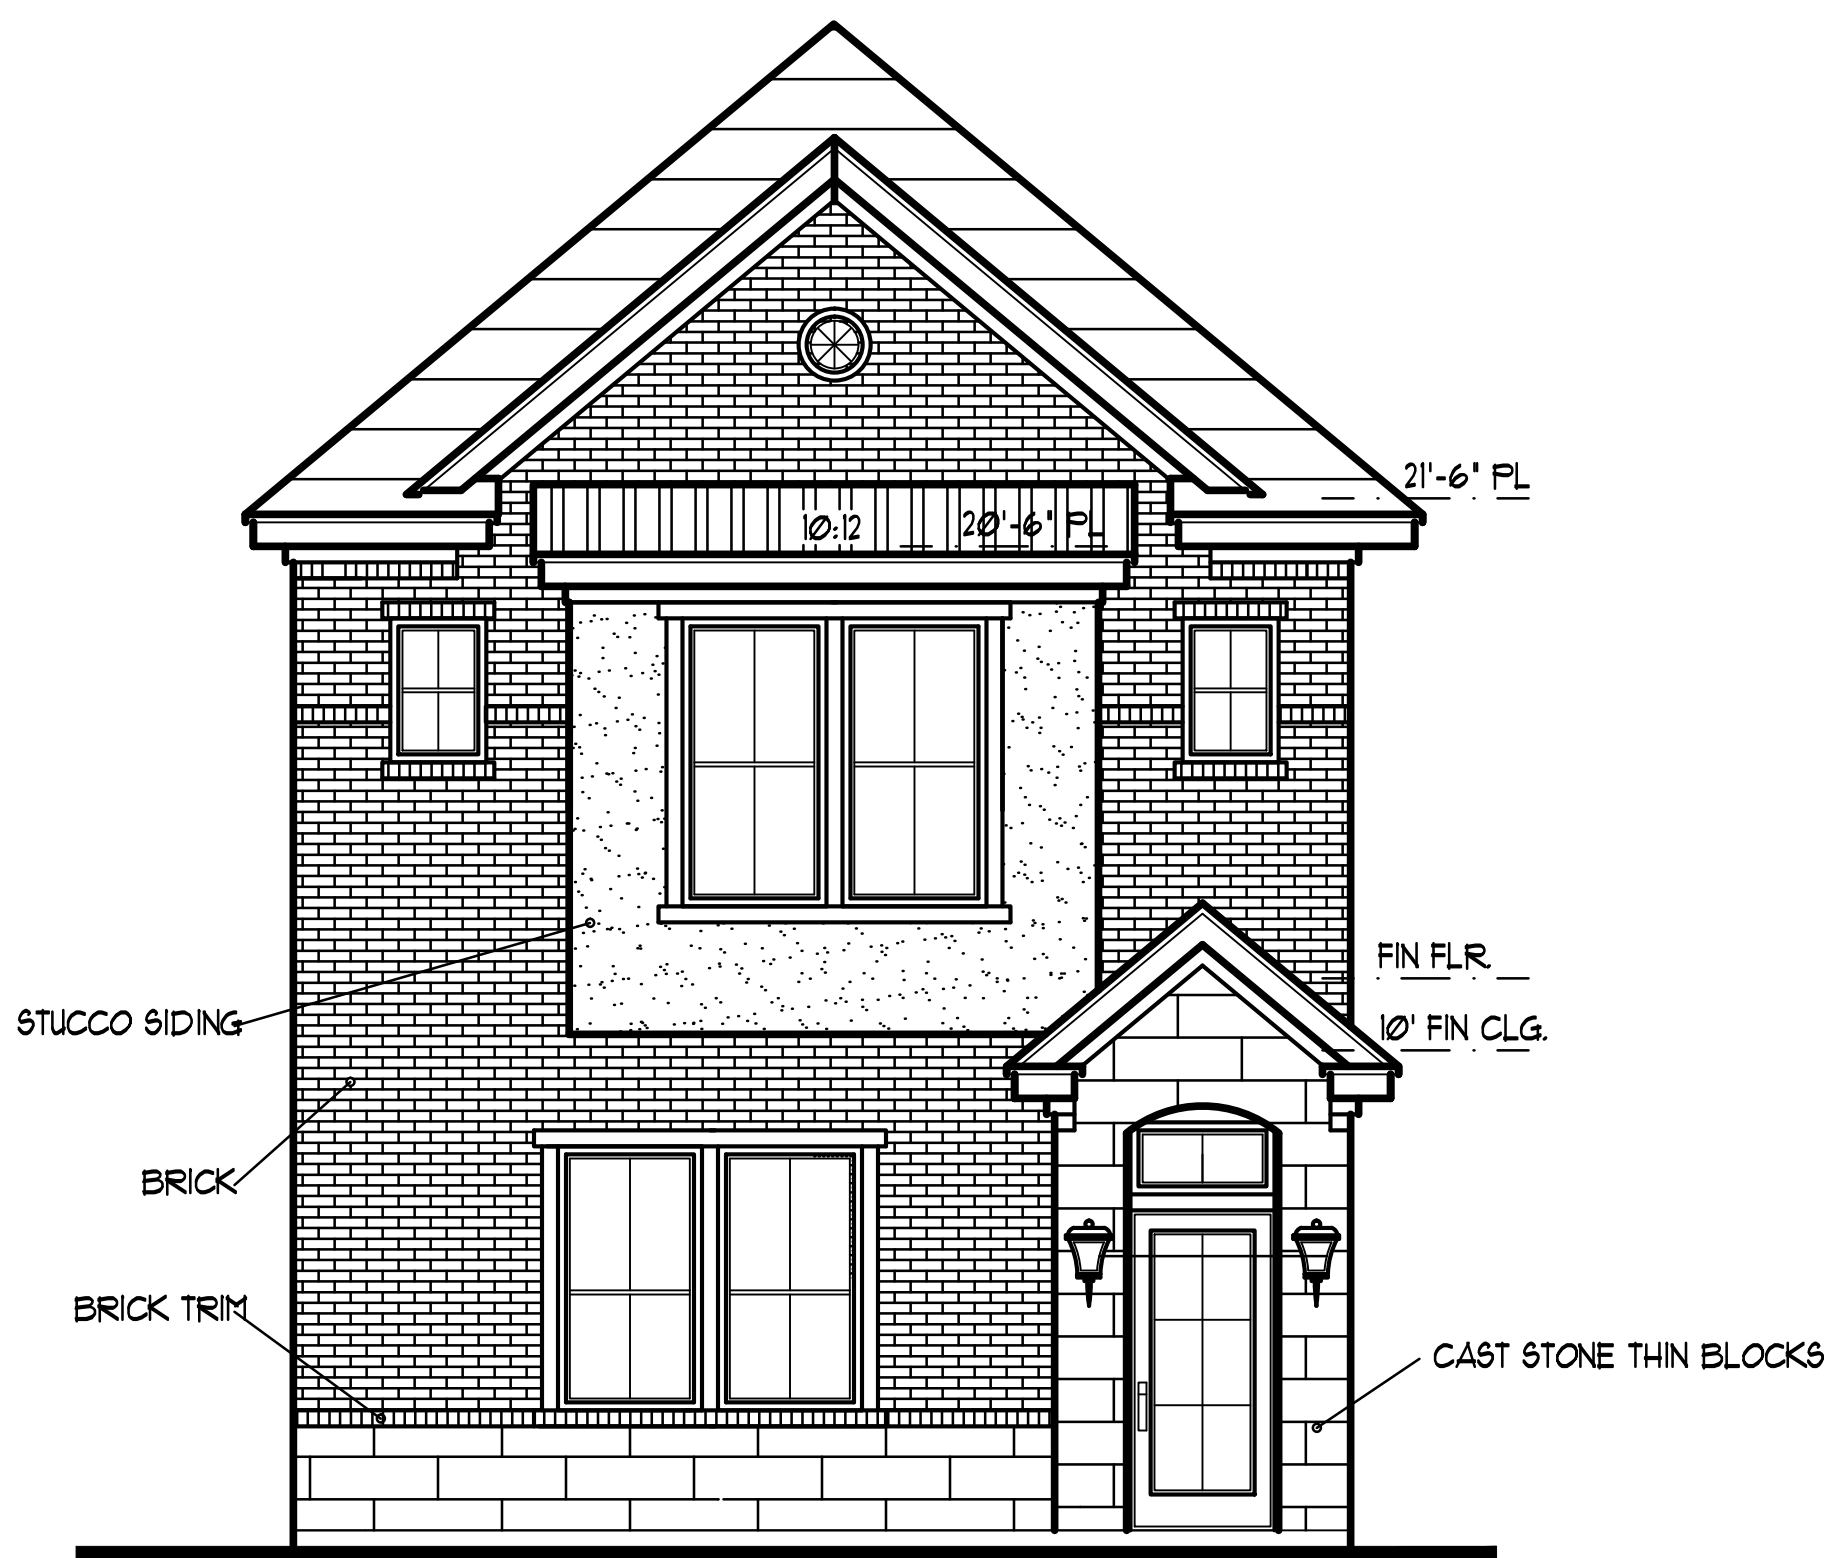

FRONT ELEVATION
1/4" = 1'-0"

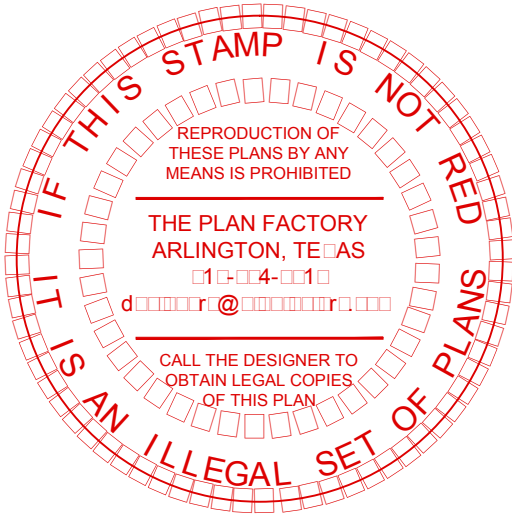


KINOD HOMES
7340 LOWREY
FORT WORTH, TEXAS

NOTE: IT IS THE SOLE RESPONSIBILITY
OF THE BUILDER TO VERIFY ALL
ASPECTS OF THIS PLAN AND TO
ENSURE THAT THIS PLAN MEETS ALL
GOVERNING CODES & REQUIREMENTS.

These Plans are the property
of "THE PLAN FACTORY" and
are not to be reproduced, the
reproduction or reuse of these
plans without the written
consent of "THE
PLAN FACTORY" it shall be
the responsibility of the
builder/owner to verify all
Deed Restrictions, Building
Codes & Dimensions prior to
any construction.

Kinod HOMES

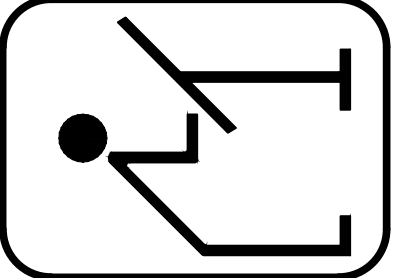

DESCRIPTION

SQUARE FOOTAGE:	
LOWER:	751
UPPER:	1192
TOTAL LIV: 1943	
PORCH: 16	
GARAGE: 501	
TOTAL AUR: 2466	


Drawn AM/GD
Job 5400
Date MAY 2016

PLAN NO.

TS05161943

These Plans are the property of "THE PLAN FACTORY" and are not to be reproduced, stored in a retrieval system, or used in any way without the written permission of "THE PLAN FACTORY". It shall be the responsibility of the builder/owner to verify all Deed Restrictions, Building Codes & Dimensions prior to any construction.

Kinod Homes

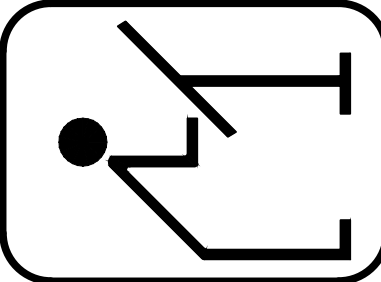

DESCRIPTION



SQUARE FOOTAGE:	
LOWER:	751
UPPER:	1192
TOTAL LIV: 1943	
FORCH:	16
GARAGE:	501
TOTAL AUR: 2466	

Drawn AM/GD
Job 5400
Date MAY 2016


PLAN NO.

T505161943

WINDOWS		
A	3056	SHDL
B	3046	SHDL
C	2030	SHDL
D	3610	FIXED
E	3050	SH
F	3640	FIXED TEMP. OBS.
G	3016	FIXED
DOORS		
1	3068	EXT. FRONT DOOR W/ GLASS
2	2-3068	EXT. 1-LITE
3	18' X 8'	EXT. OH. DR.
4	2868	EXT.
5	2468	INT.
6	2868	INT.
7	2-2068	INT. TWIN
8	5468	INT. BI FOLD
9	2068	INT.

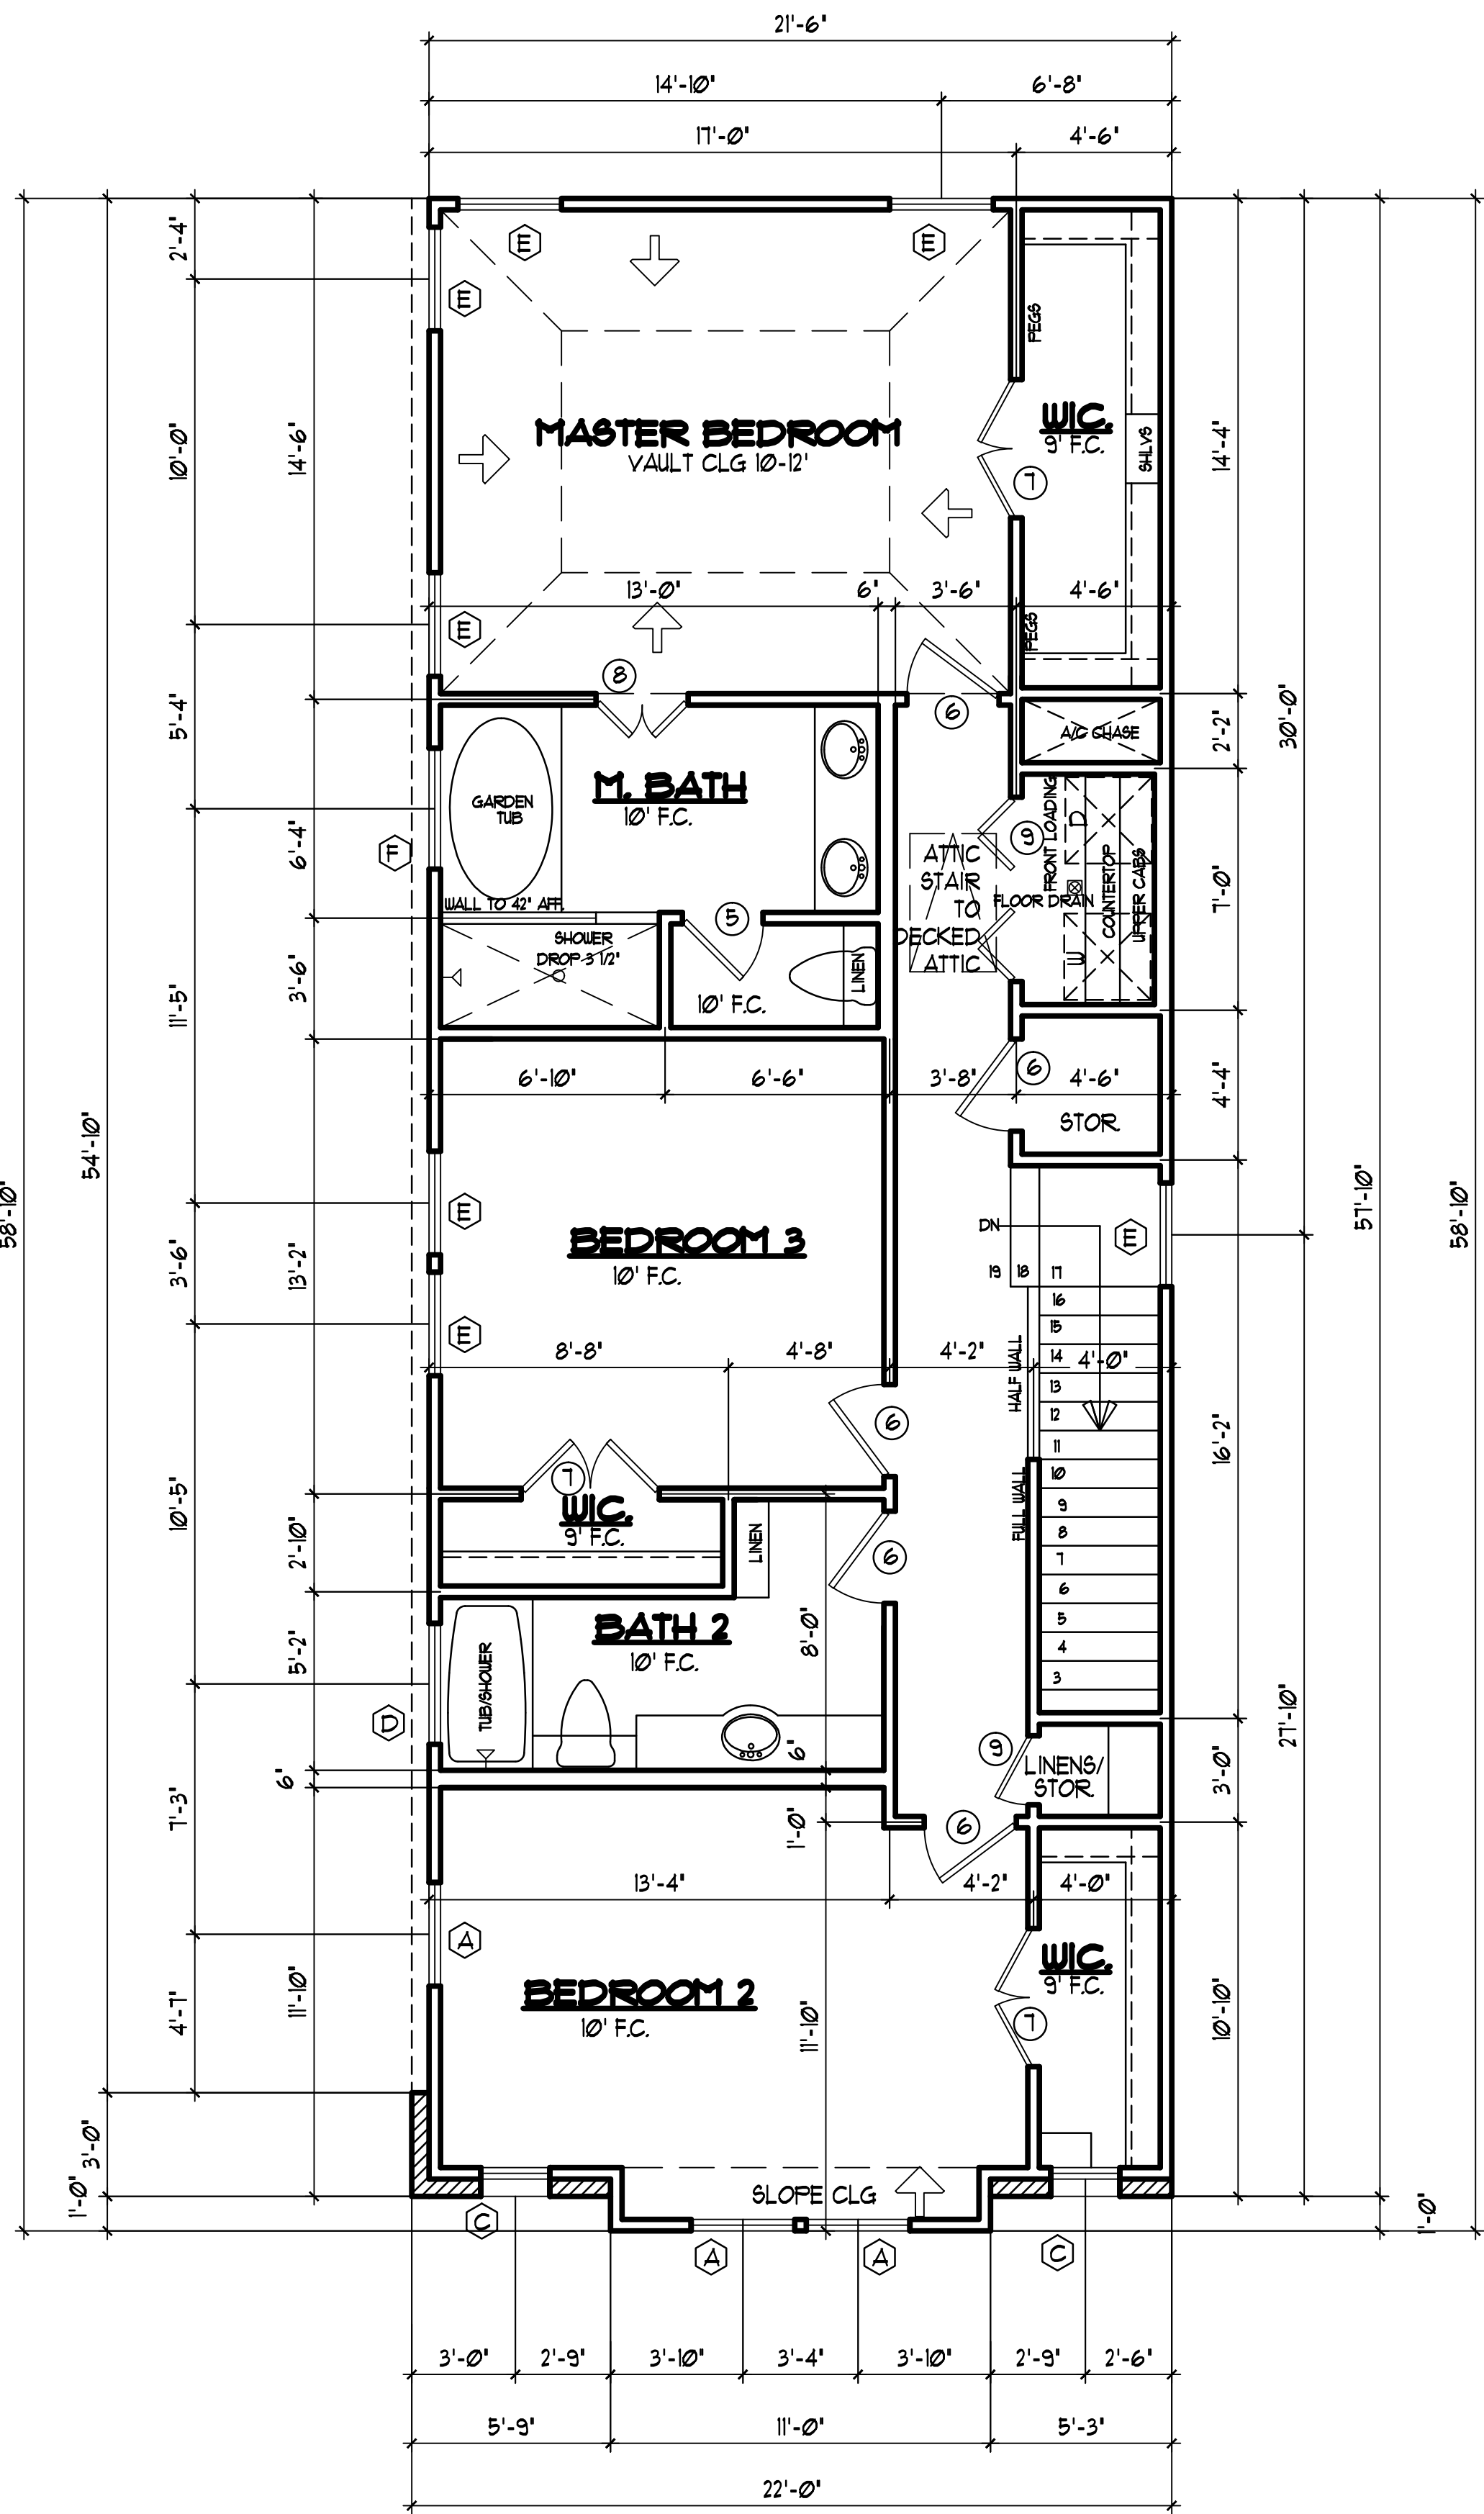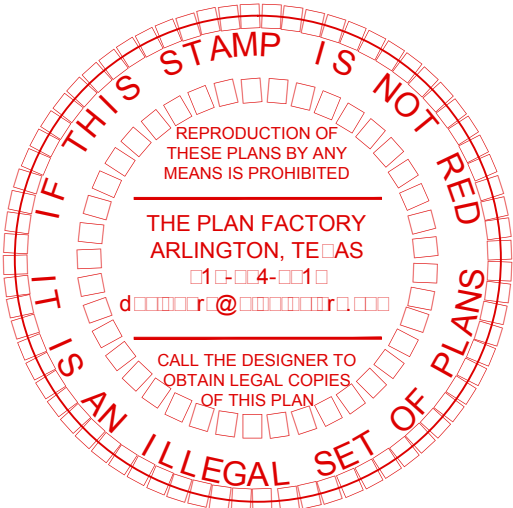

UPPER FLOOR PLAN
1/4"=1'-0"

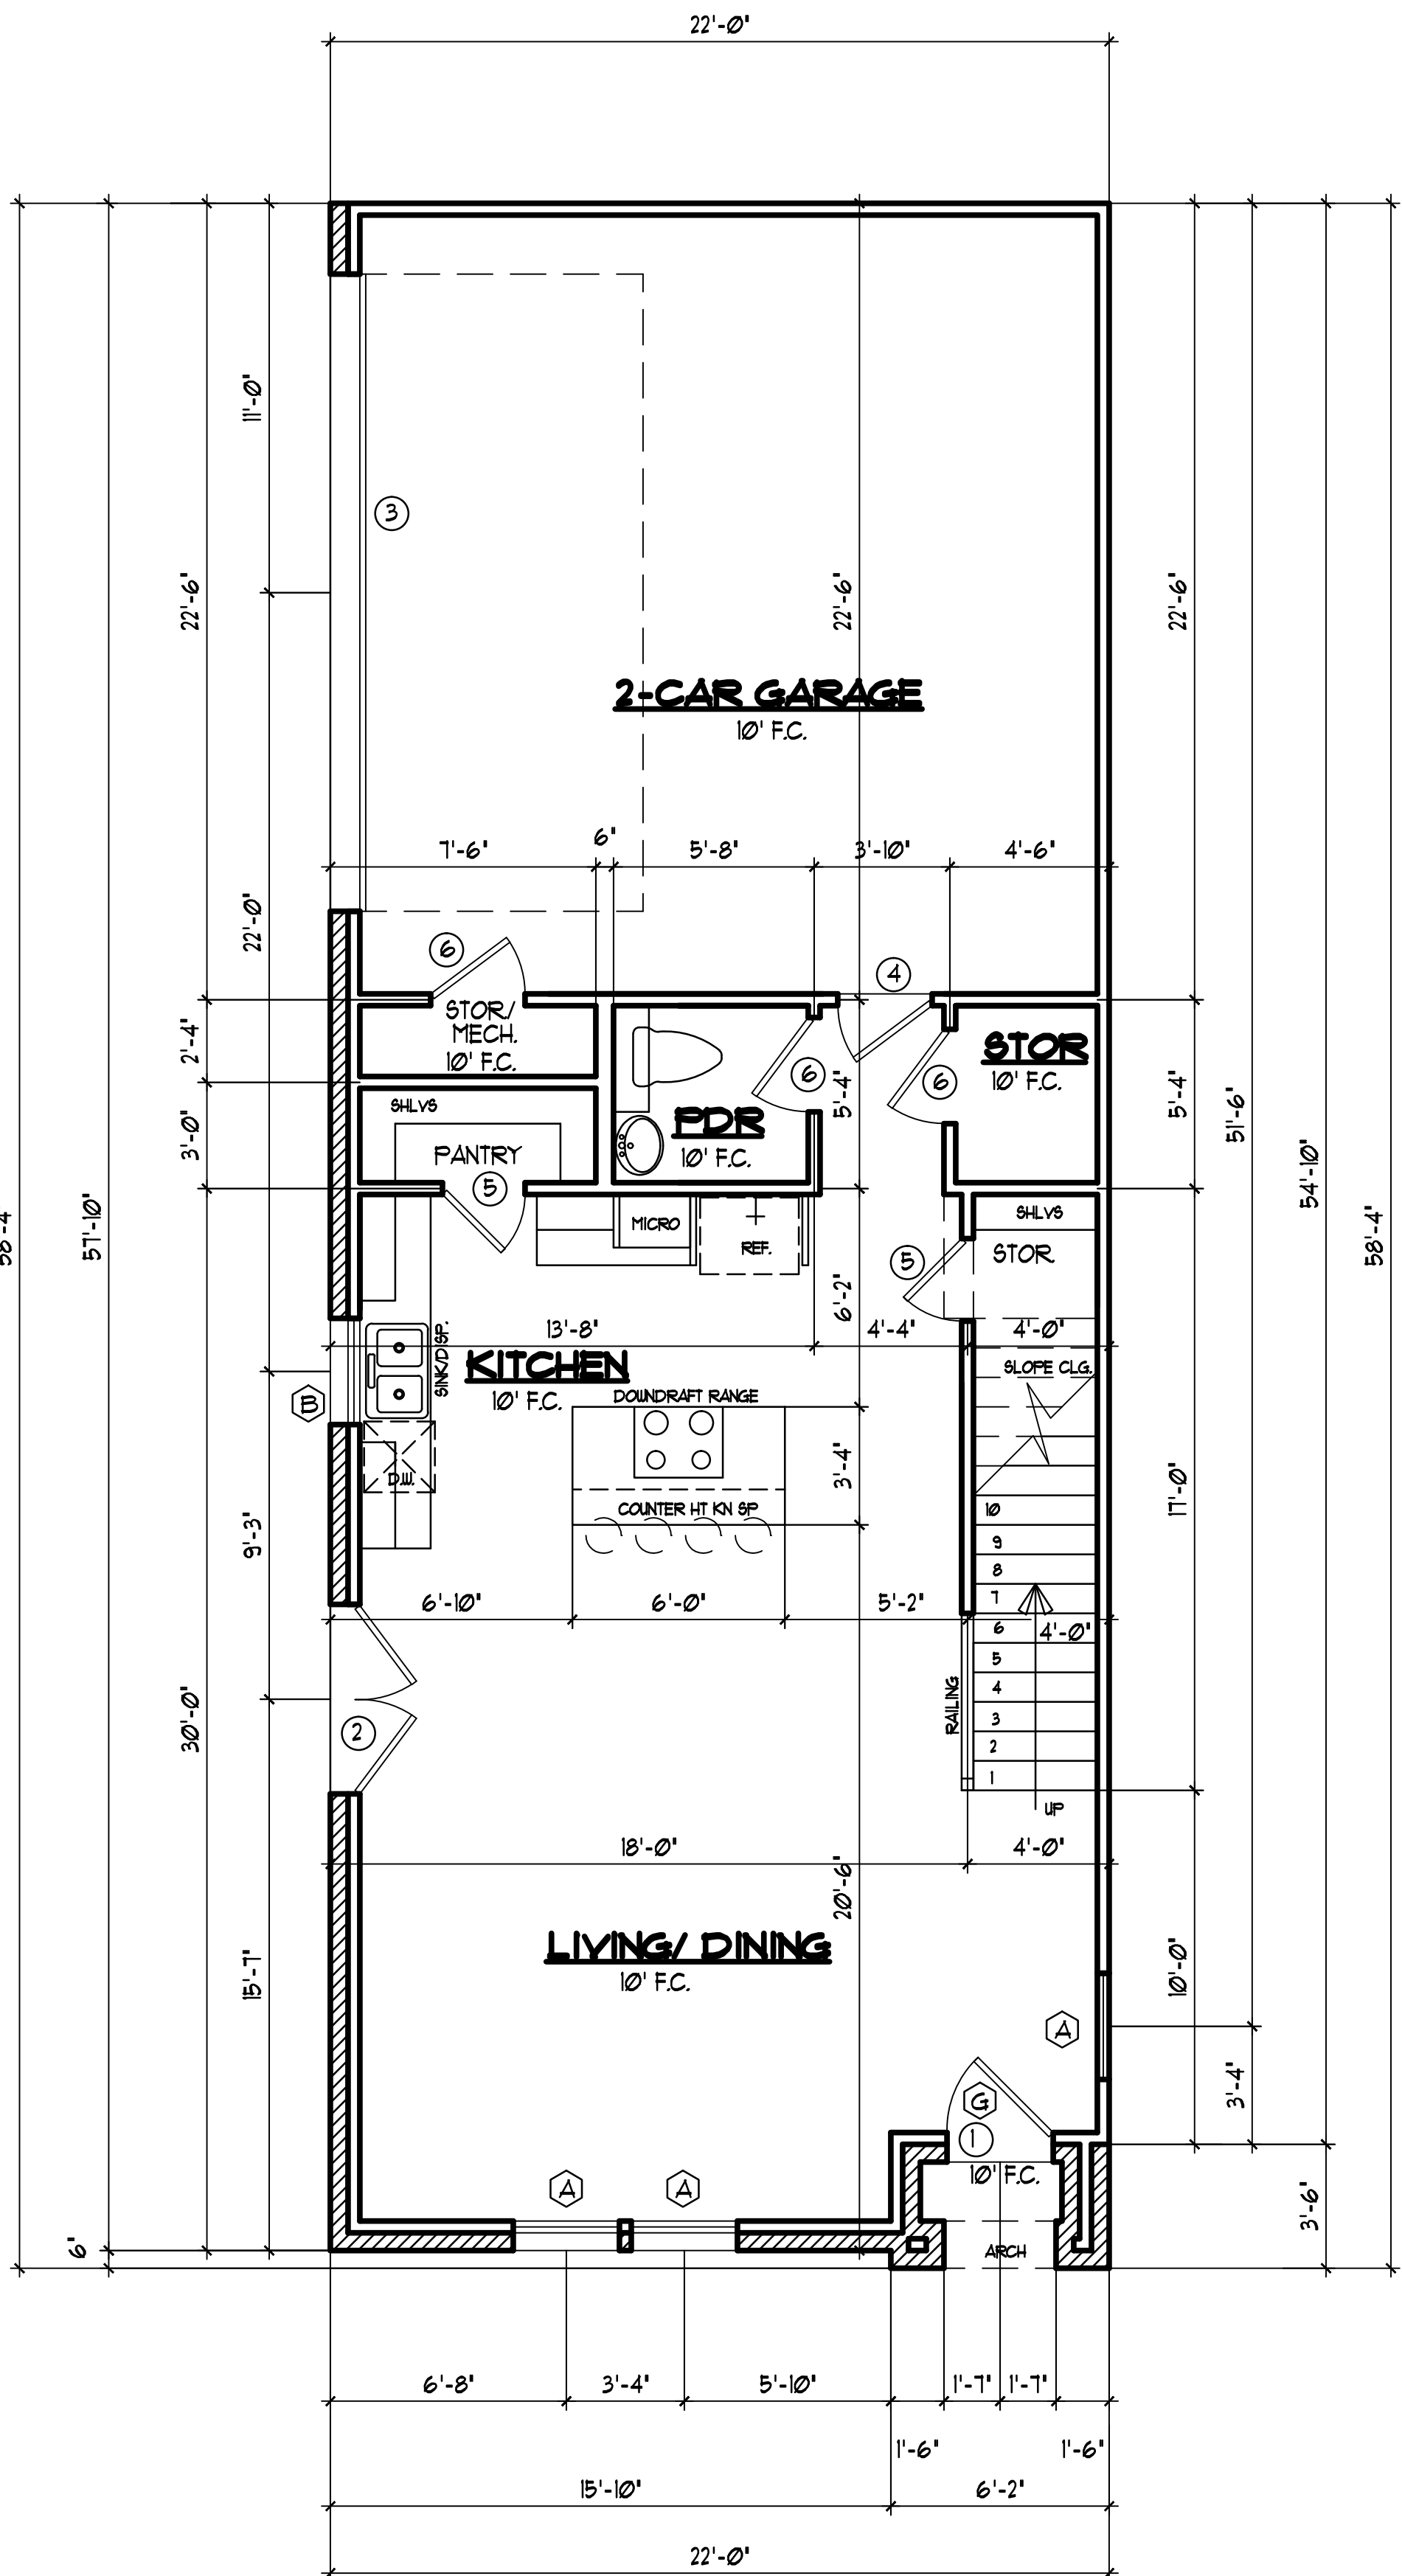


LOWER FLOOR PLAN
1/4"=1'-0"

NOTE: IT IS THE SOLE RESPONSIBILITY OF THE BUILDER TO VERIFY ALL ASPECTS OF THIS PLAN AND TO ENSURE THAT THIS PLAN MEETS ALL GOVERNING CODES & REQUIREMENTS.

These Plans are the property of "THE PLAN FACTORY" and are not to be reproduced, the reproduction of these plans without the written permission of "THE PLAN FACTORY". It shall be the responsibility of the builder/owner to verify all Deed Restrictions, Building Codes & Dimensions prior to any construction.

Kinod HOMES

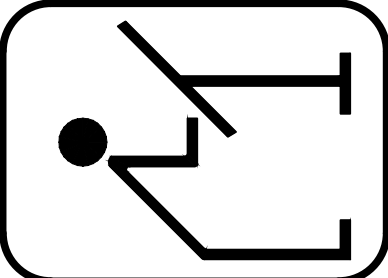


DESCRIPTION

Drawn AM/GD
Job 5400
Date MAR 2016


PLAN NO.

T505161943


PG. 4 OF 8

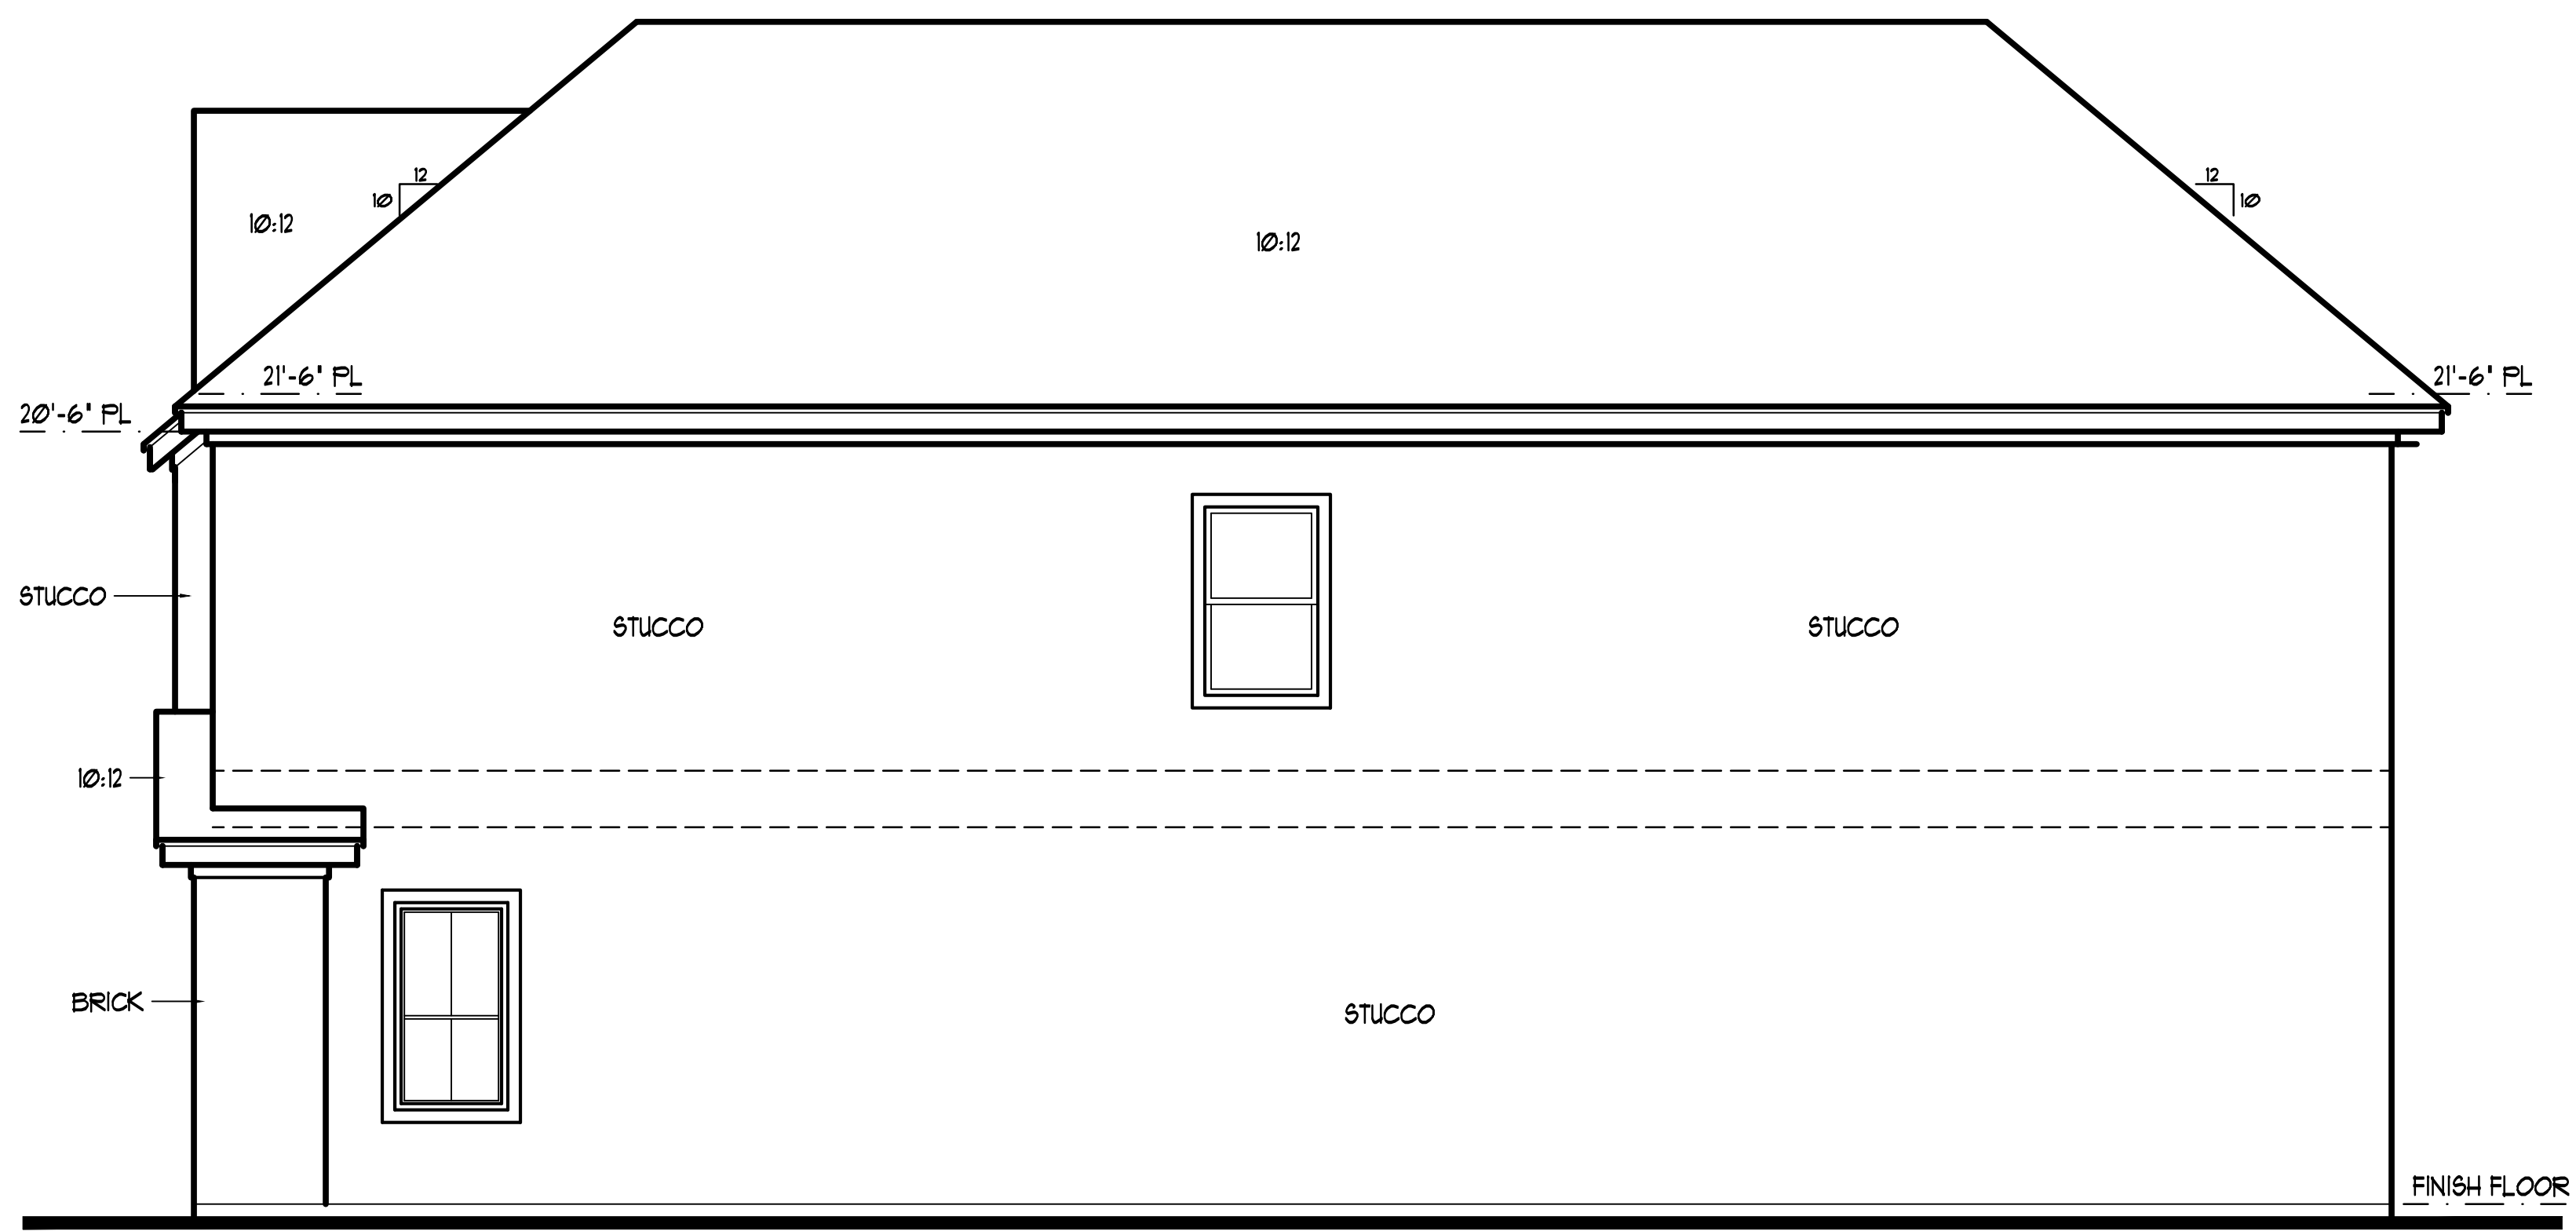

RIGHT SIDE ELEVATION
1/4"=1'-0"

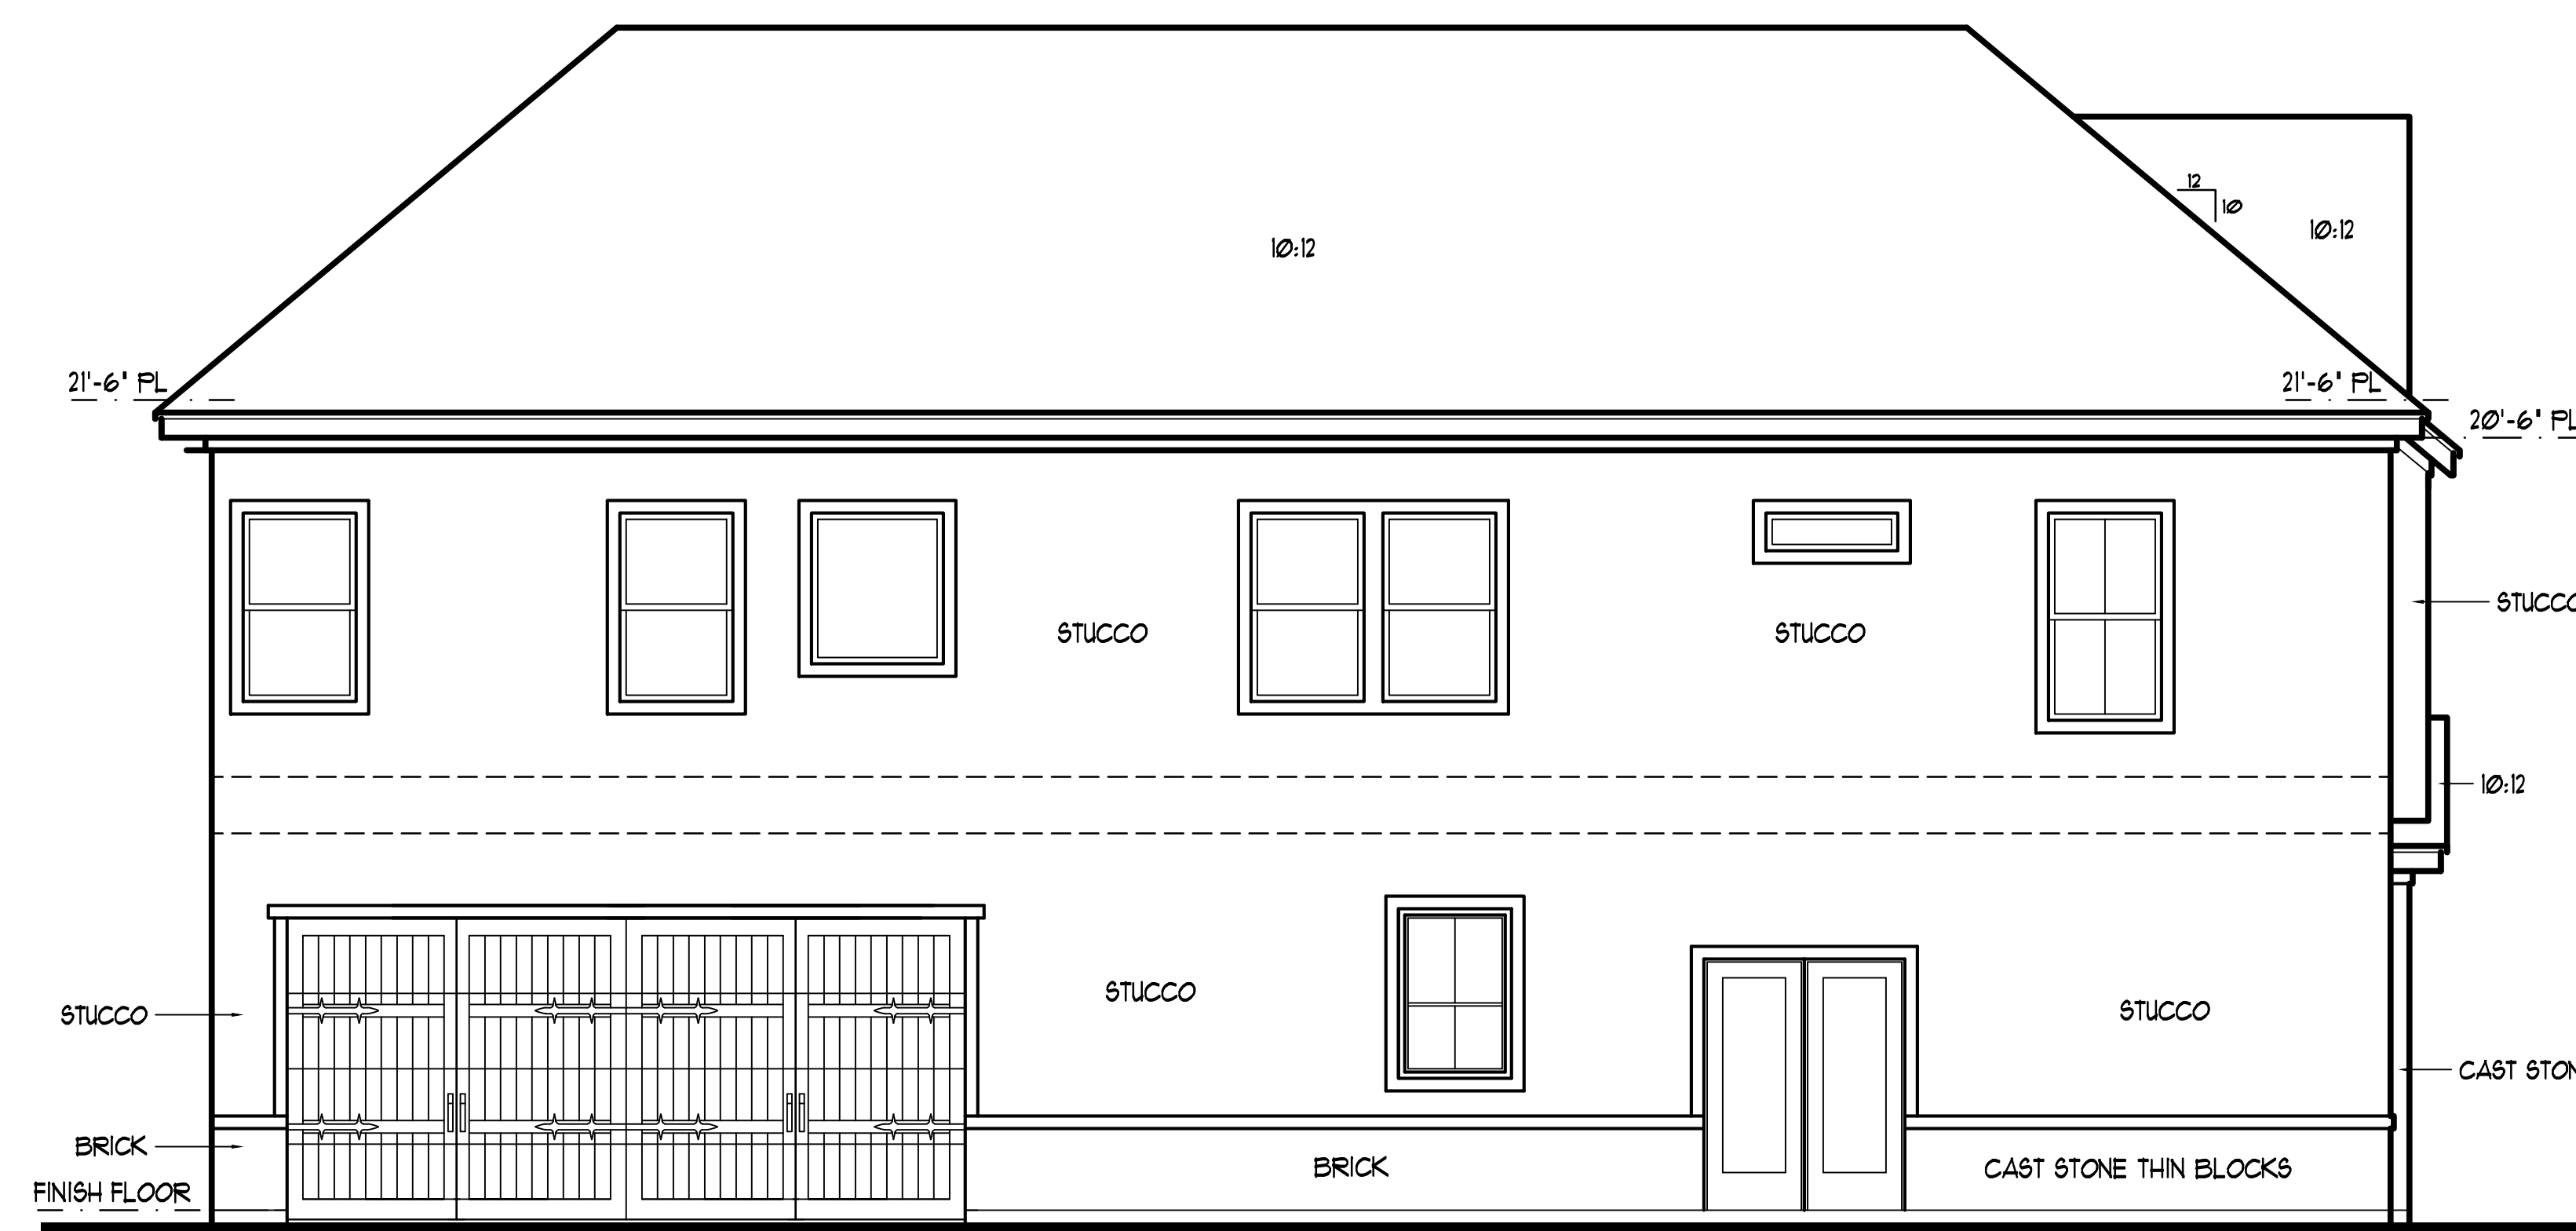


LEFT SIDE ELEVATION
1/4"=1'-0"

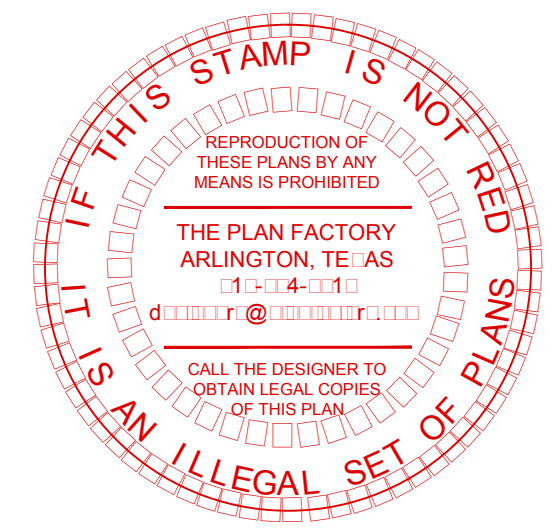

NOTE: IT IS THE SOLE RESPONSIBILITY OF THE BUILDER TO VERIFY ALL ASPECTS OF THIS PLAN AND TO ENSURE THAT THIS PLAN MEETS ALL GOVERNING CODES & REQUIREMENTS.

These Plans are the property of "THE PLAN FACTORY" and are not to be reproduced, stored in a retrieval system, or transmitted in any form or by any means, electronic, mechanical, photocopying, recording, or by any information storage and retrieval system, without the prior written permission of "THE PLAN FACTORY". It shall be the responsibility of the builder/owner to verify all Deed Restrictions, Building Codes & Dimensions prior to any construction.

KinOD HOMES

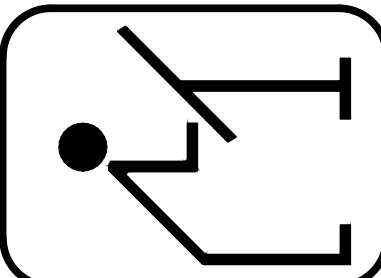

DESCRIPTION


SQUARE FOOTAGE:

Drawn AM/GD
Job 5400
Date MAY 2016

PLAN NO.


T305161943

PG. 5 OF 8

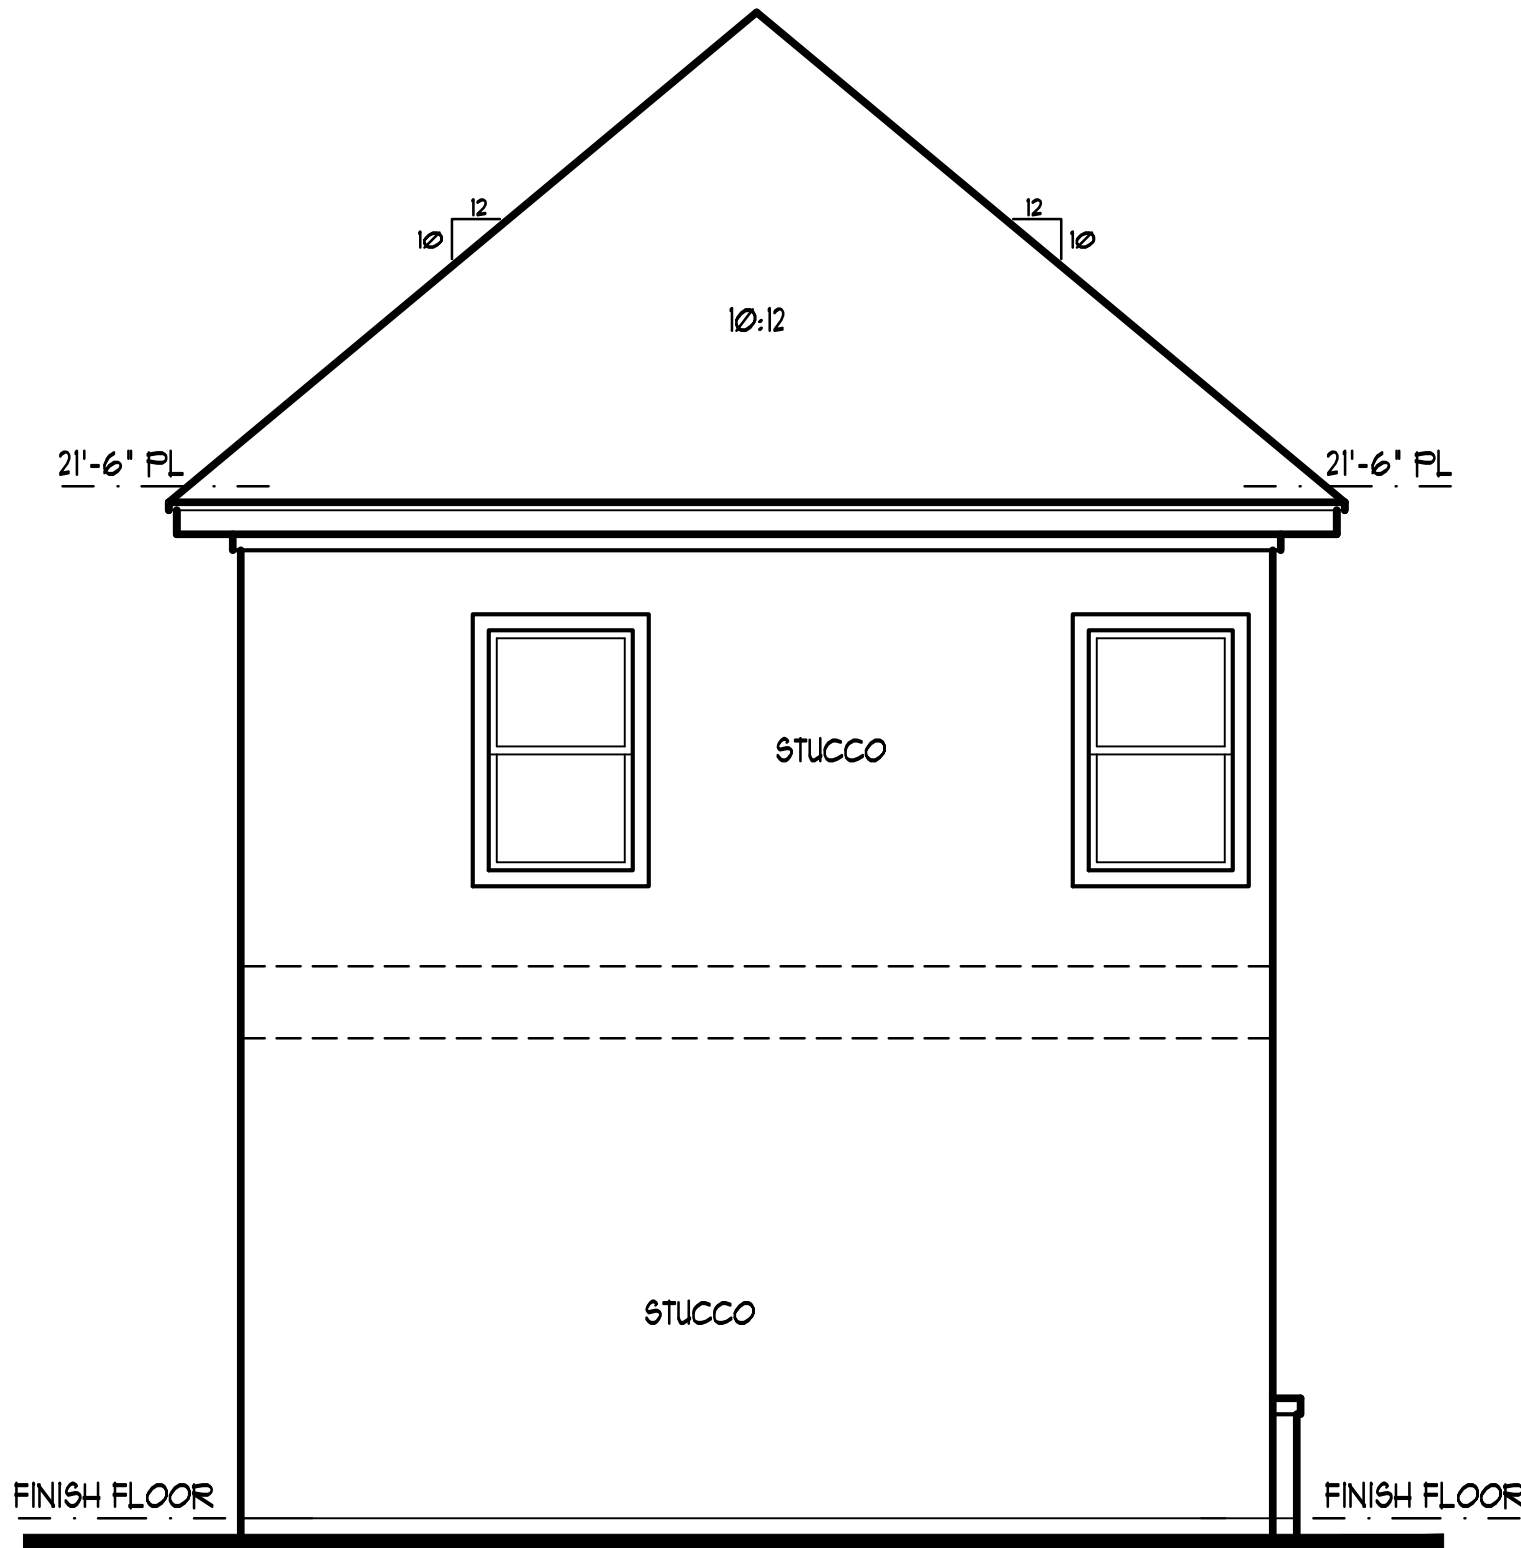

REAR ELEVATION

1/4"=1'-0"

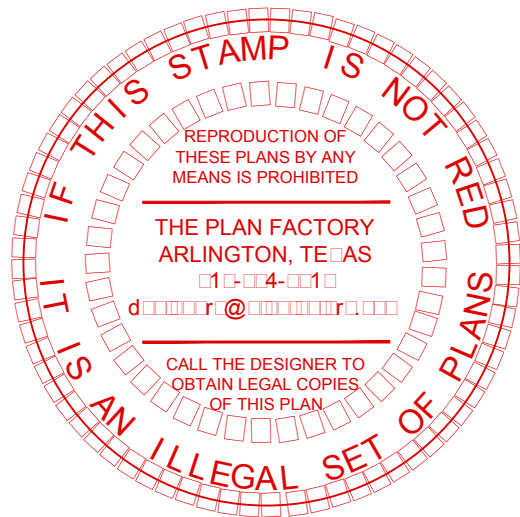

NOTE: IT IS THE SOLE RESPONSIBILITY OF THE BUILDER TO VERIFY ALL ASPECTS OF THIS PLAN AND TO ENSURE THAT THIS PLAN MEETS ALL GOVERNING CODES & REQUIREMENTS.