



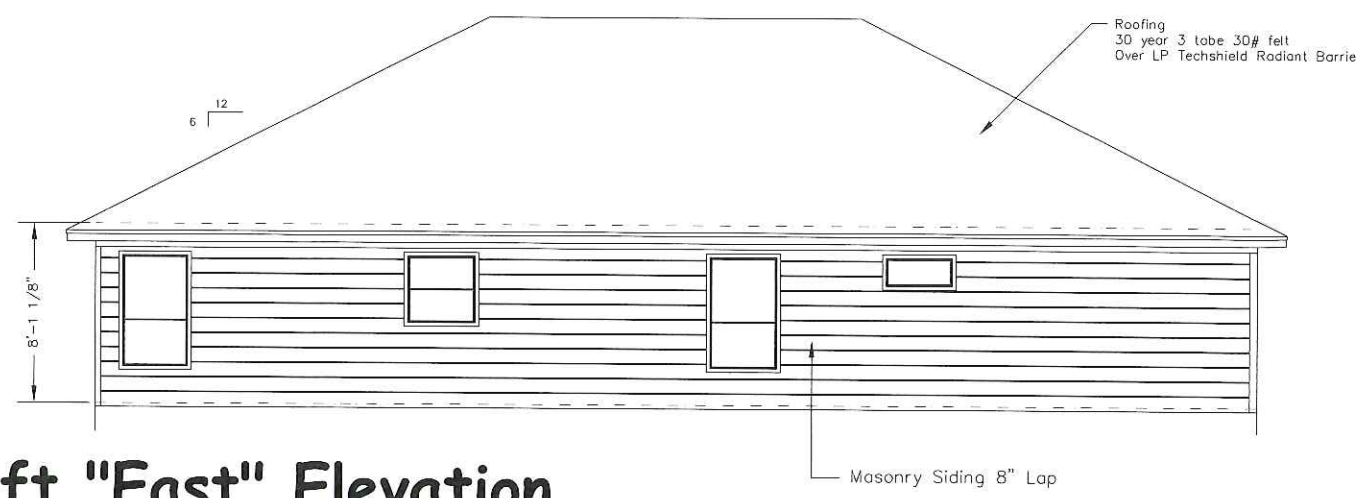


Left "East" Elevation

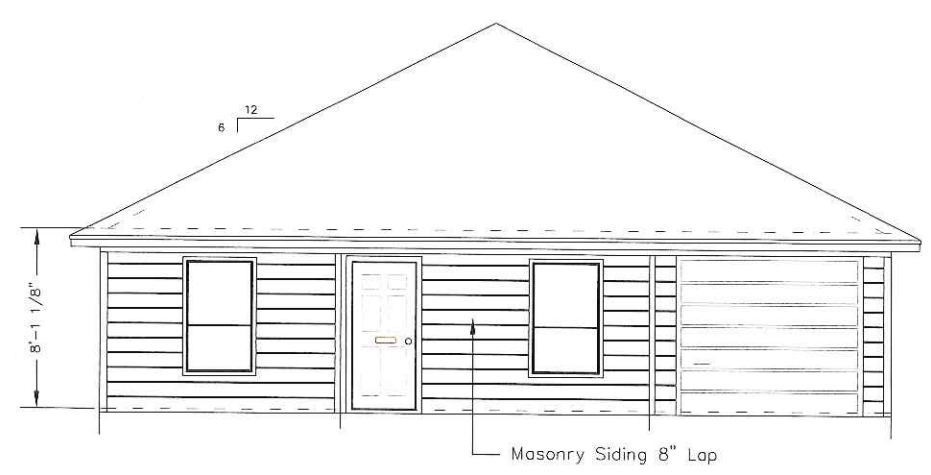

Front "North" Elevation


- Cornice Notes:**
- 5/4 x 6" LP SmartSide Fascia Trim
 - 5/4 x 2" LP SmartSide Fascia Trim
 - 5/4 x 4 LP SmartSide Freeze Trim
 - LP 12" Vented Soffit
 - Porch Soffit Smart Soffit By LP 5/16"
 - Masonyr Door, Window and Corner Trim
 - Masonry Siding 8" Lap
 - LP SolidStart Laminated Strand Lumber (LP LSL)

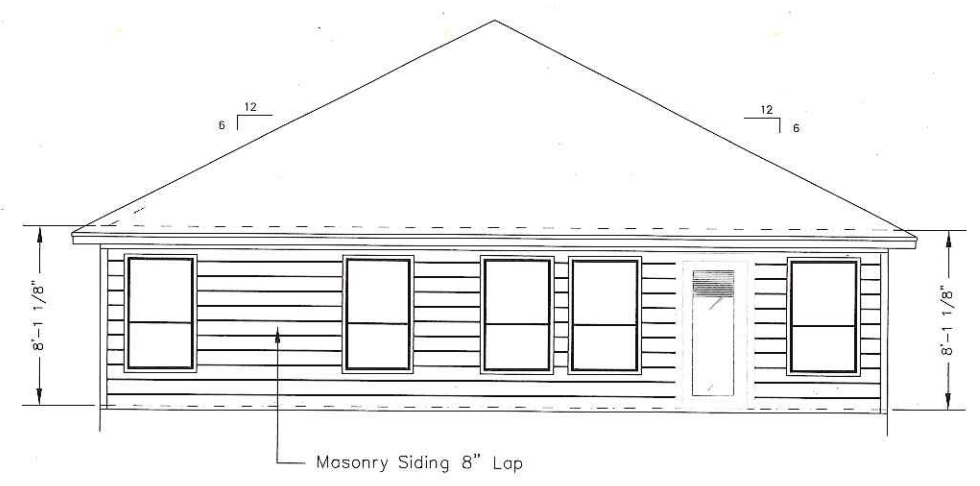

Back "South" Elevation



Right "West" Elevation

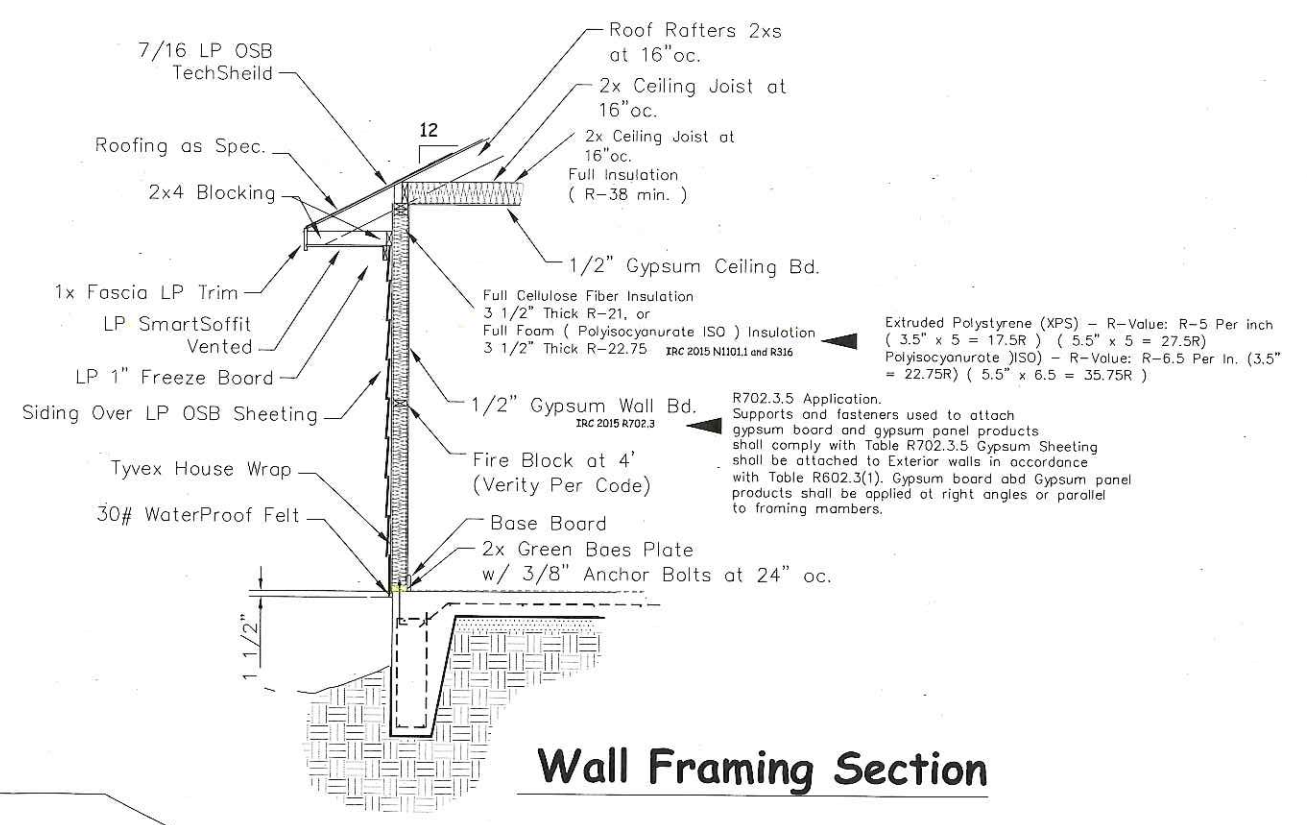

Wall Framing Section

All Designs For This Structural are In Compliance With The 2015 IRC Building Codes

Scale : 1/4" = 1'

Elevations and Wall Section
Richard K. O'Dell 817-291-5926
EWPRK0@AOL.com

A New Residence
5216 Fletcher Ave
Fort Worth, Texas 76107

RKO

DRAWN BY:		RKO
DATE:		02/09/18
REV	DATE	

PLAN NUMBER
128-18

File Number
128-18

SHEET No:
A2