



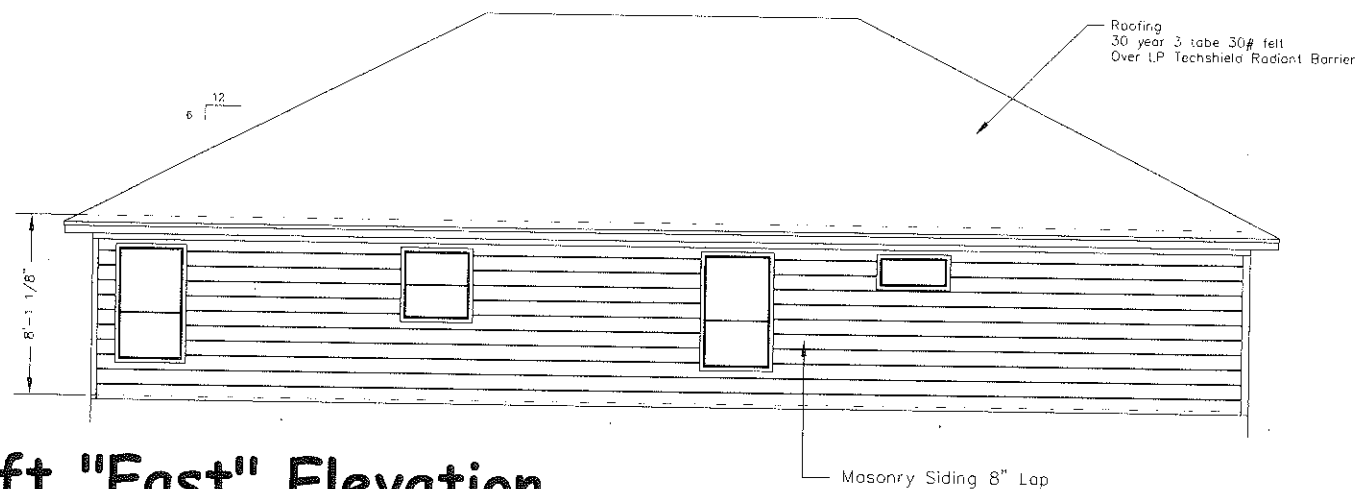


Left "East" Elevation

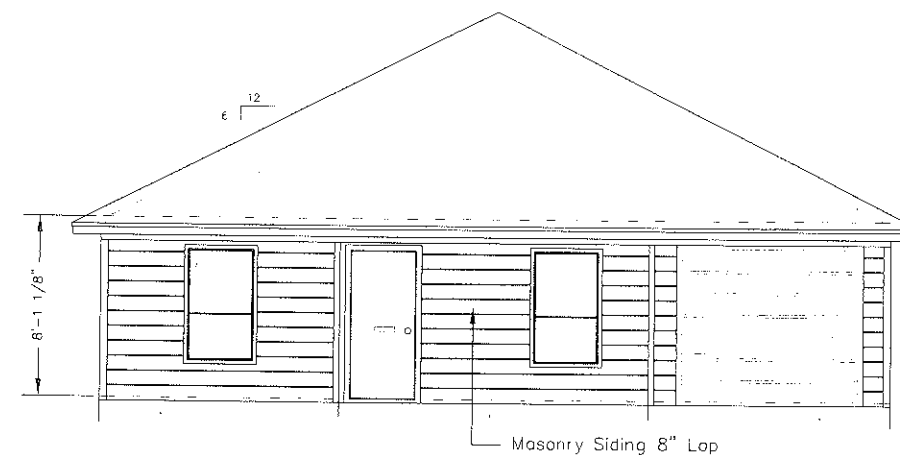


Front "North" Elevation

Cornice Notes:


- 5/4 x 6" LP SmartSide Fascia Trim
- 5/4 x 2" LP SmartSide Fascia Trim
- 5/4 x 4 LP SmartSide Freeze Trim
- LP 12" Vented Soffit
- Porch Soffit Smart Soffit By LP 5/16"
- Masonryr Door, Window and Corner Trim
- Masonry Siding 8" Lap
- LP SolidStart Laminated Strand Lumber (LP LSL)

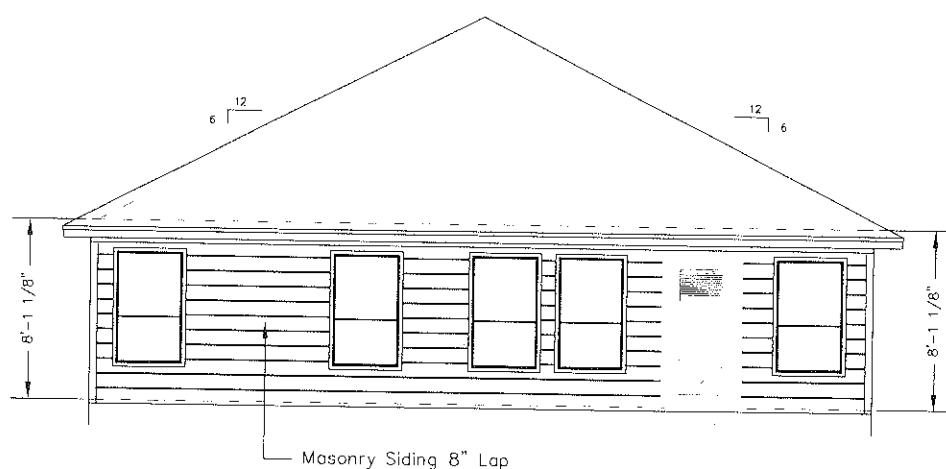

Back "South" Elevation

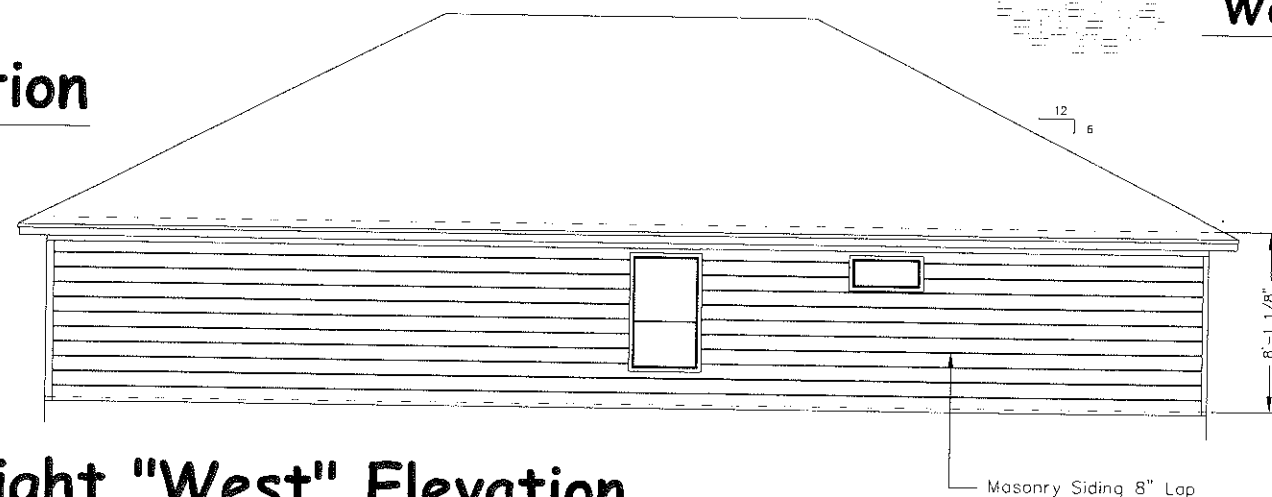

Right "West" Elevation

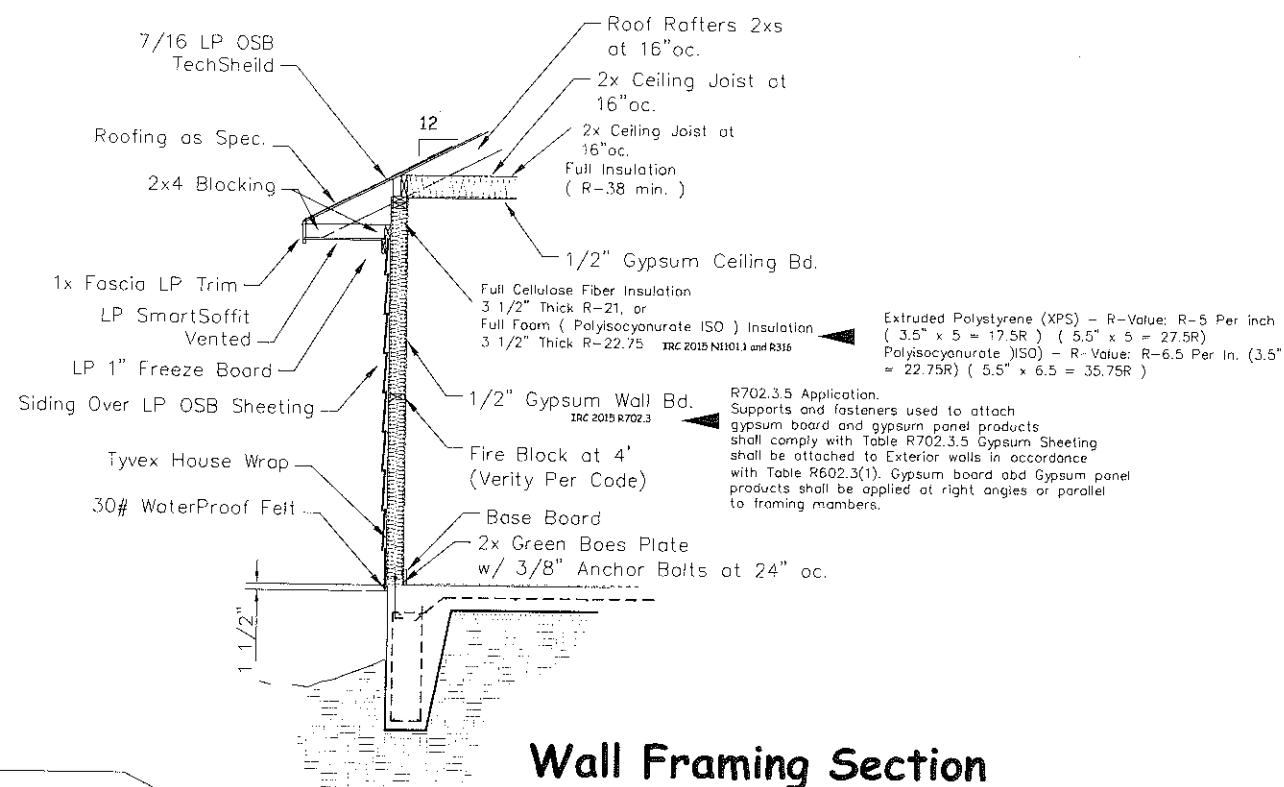

Wall Framing Section

All Designs For This Structural are In Compliance
With The 2015 IRC Building Codes

Scale : 1/4" = 1'

Elevations and Wall Section
Richard K. O'Dell 817-291-5926
EWPRKO@AOL.com

A New Residence
5605 Chariot Drive
Fort Worth, Texas 76107

RKO

DESIGN BY	RKO
DATE	02/08/18
REV	01

PLAN NUMBER
122-18

File Number
122-18

SHEET NO.
A2