



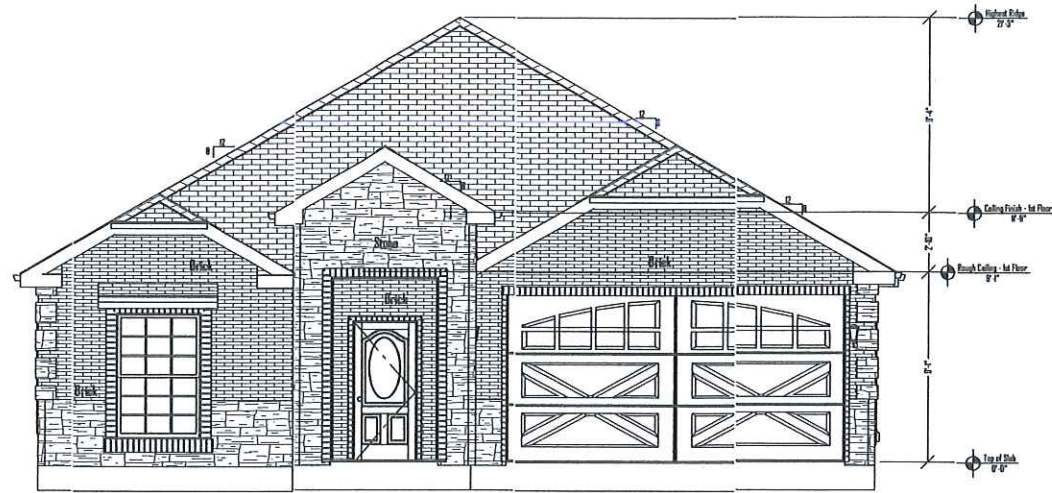


FRONT ELEVATION



BACK ELEVATION

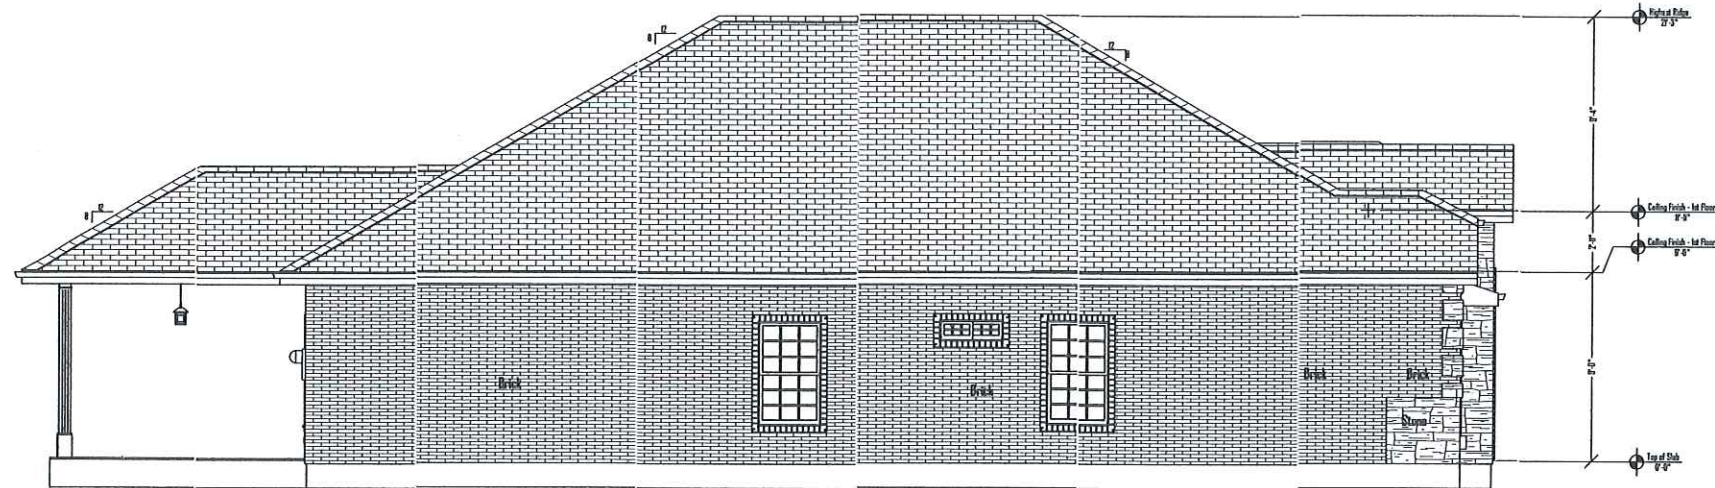

LEFT ELEVATION

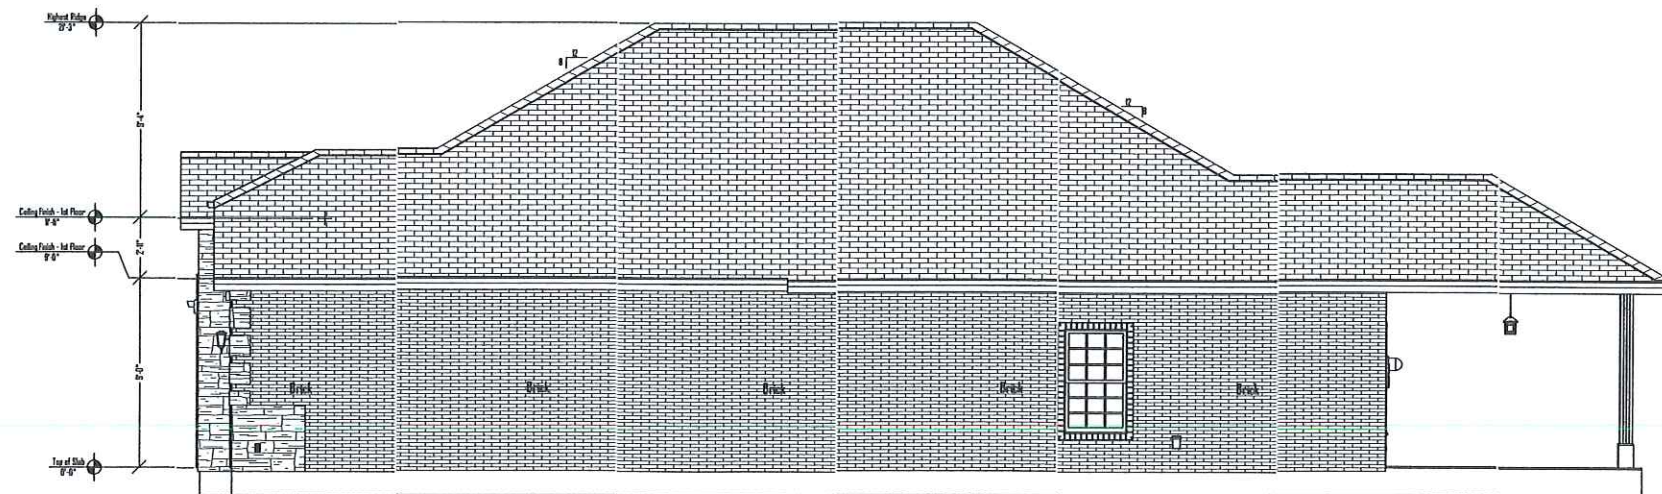

RIGHT ELEVATION

SCALE: 3/16" = 1'-0"

ELEVATIONS



DRAWN BY:
OMAR RUELAS
817-905-4072

SCALE: SEE VIEW
DATE: 5/14/2018

APPLIED BUILDING CODE:
2015 IRC/2015 IMC/2015 IPC
NEC 2017/CFW
AMENDMENTS

Address:
4017 WHEELER ST
FORT WORTH TX,
76111



SHEET NUMBER
P-4