





City-Code
Home Designs

DRAWN BY:
OMAR RUELAS
817-905-4072


SCALE: SEE VIEW
DATE: 8/22/2018

APPLIED BUILDING CODE:
2015 IRC/2015 IMC/2015 IPC
NEC 2017/CFW
AMENDMENTS

Address:
5109 TURNER ST
FORT WORTH TX
76119




SHEET NUMBER
P-4

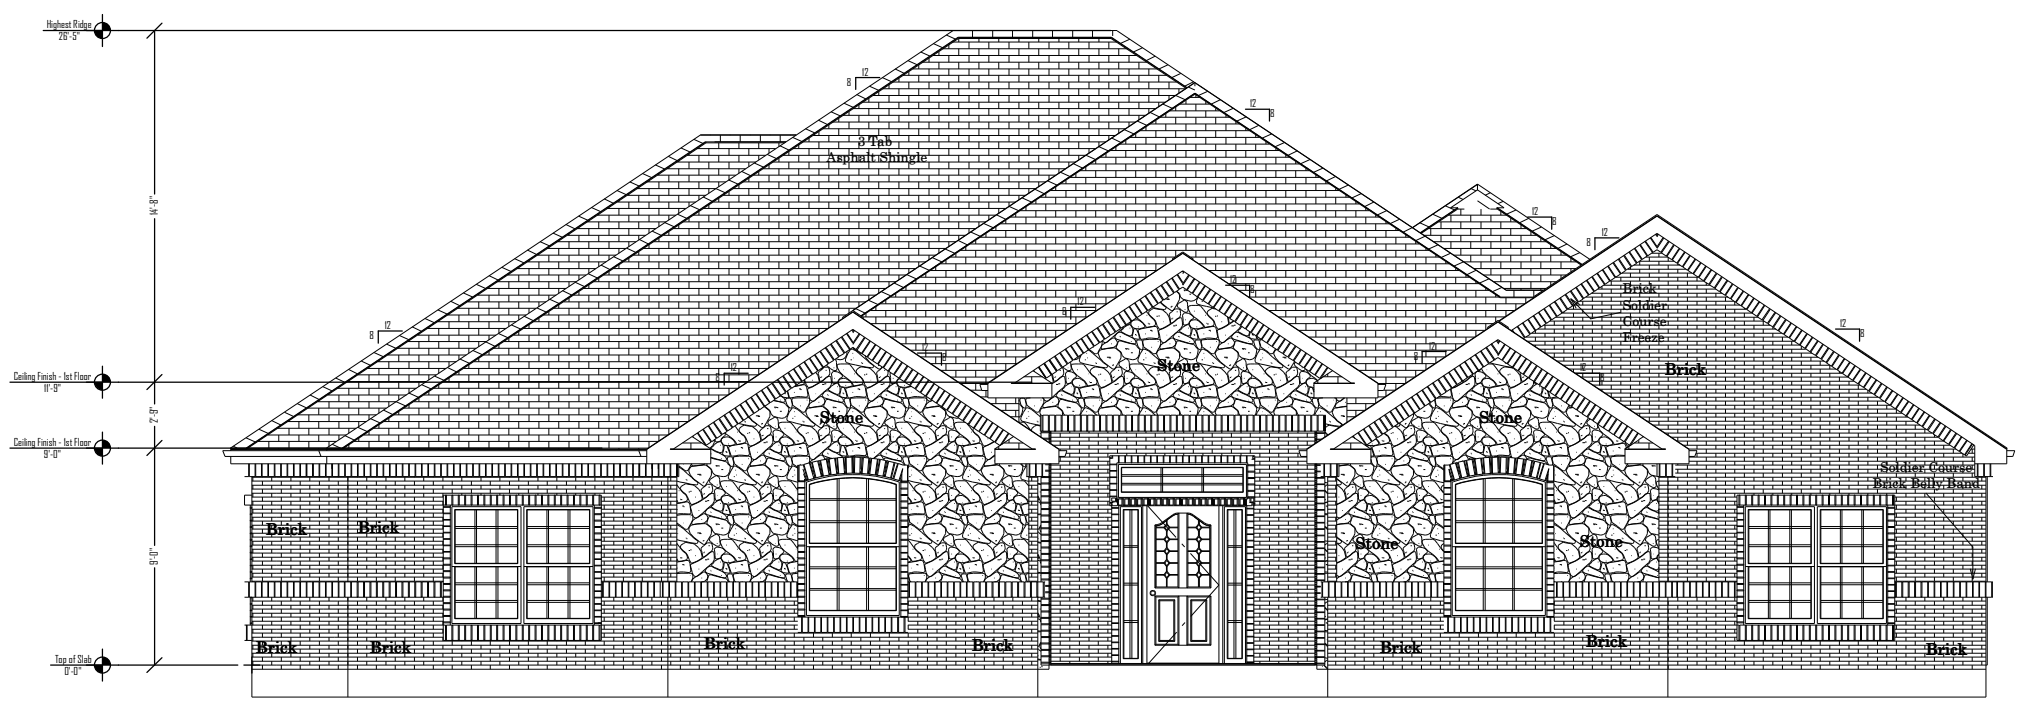


FRONT ELEVATION



BACK ELEVATION

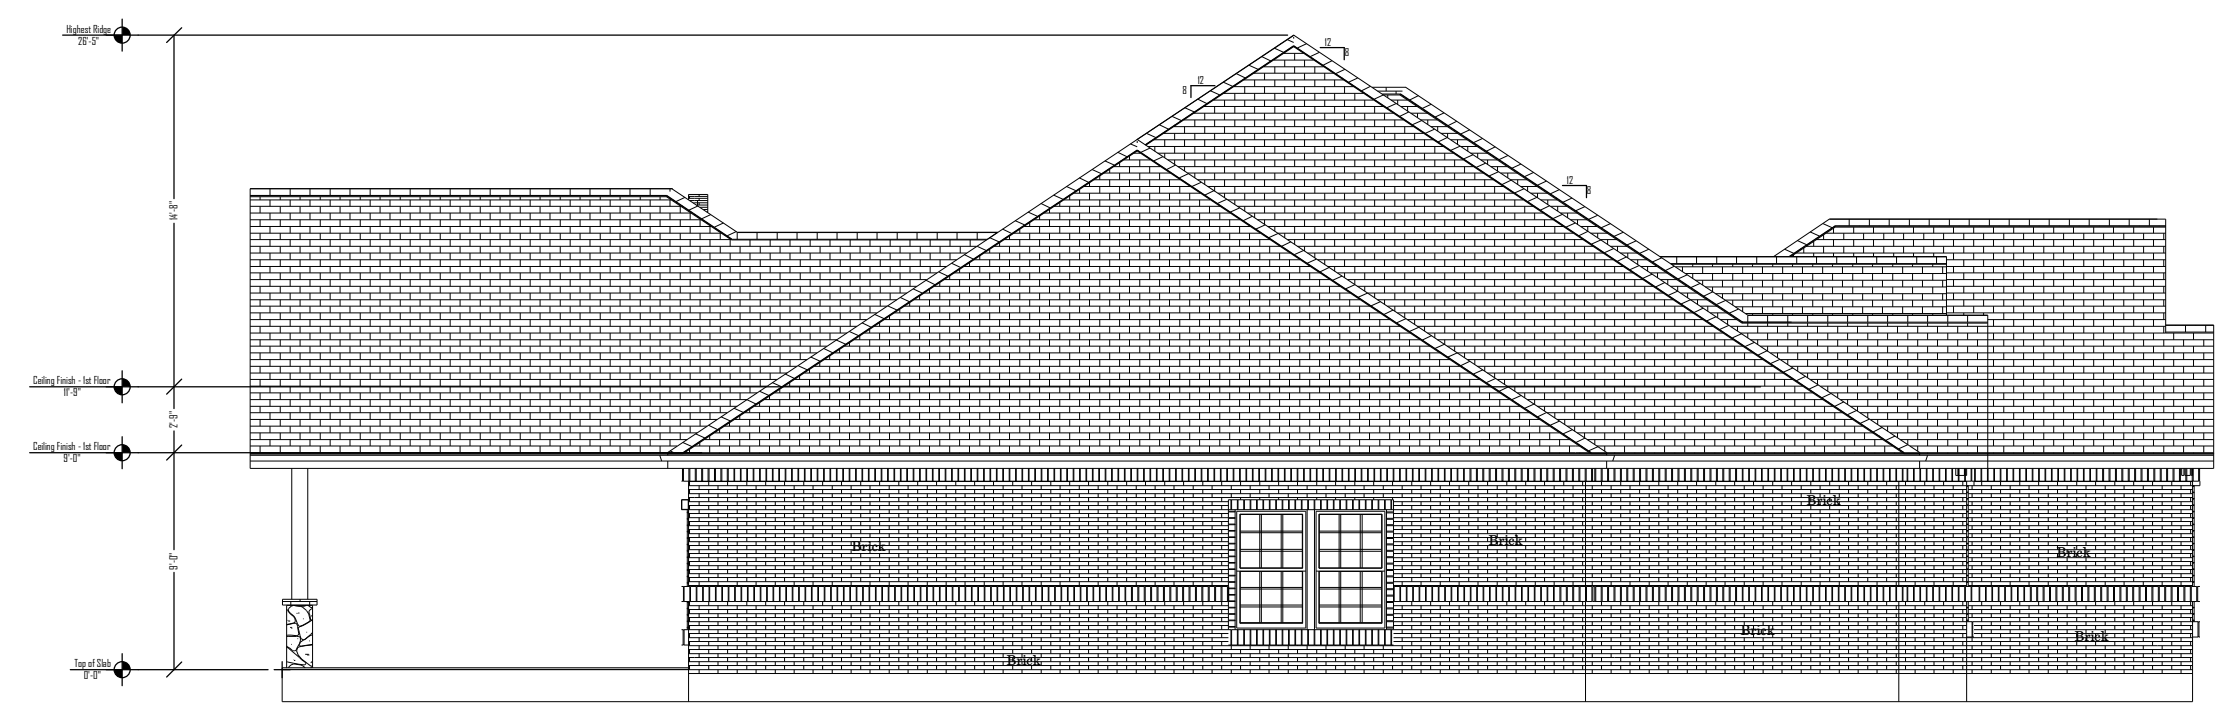

LEFT ELEVATION

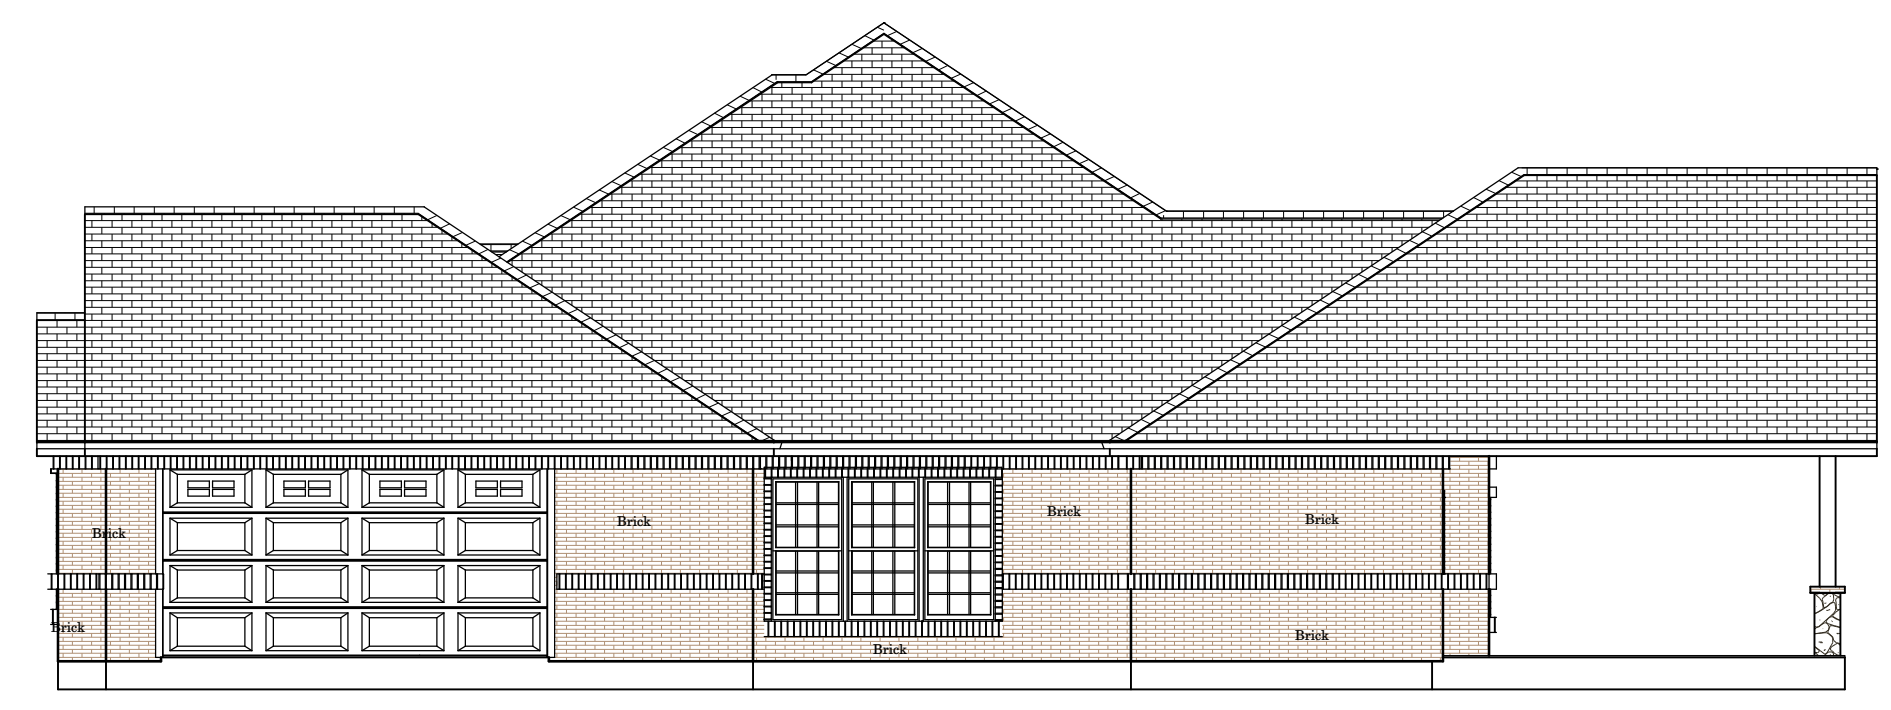

RIGHT ELEVATION

SCALE: 3/16" = 1'

ELEVATIONS