




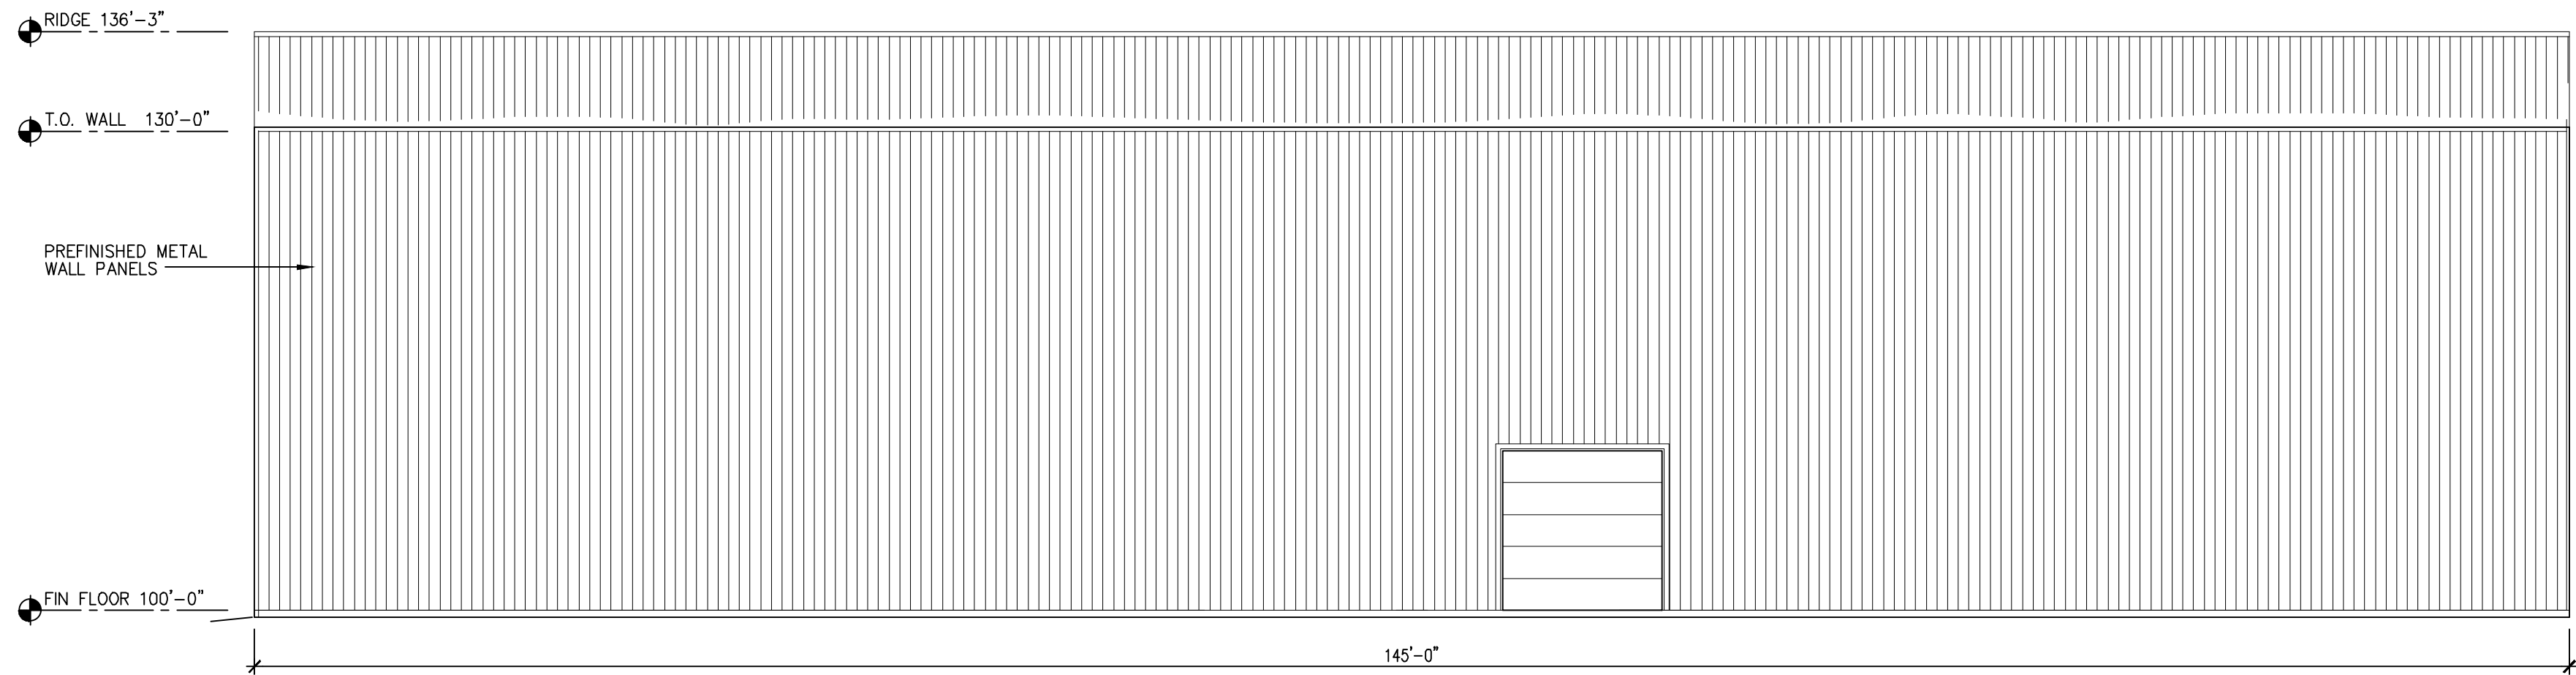


04 NORTH ELEVATION
Scale: 1/8"= 1'-0"

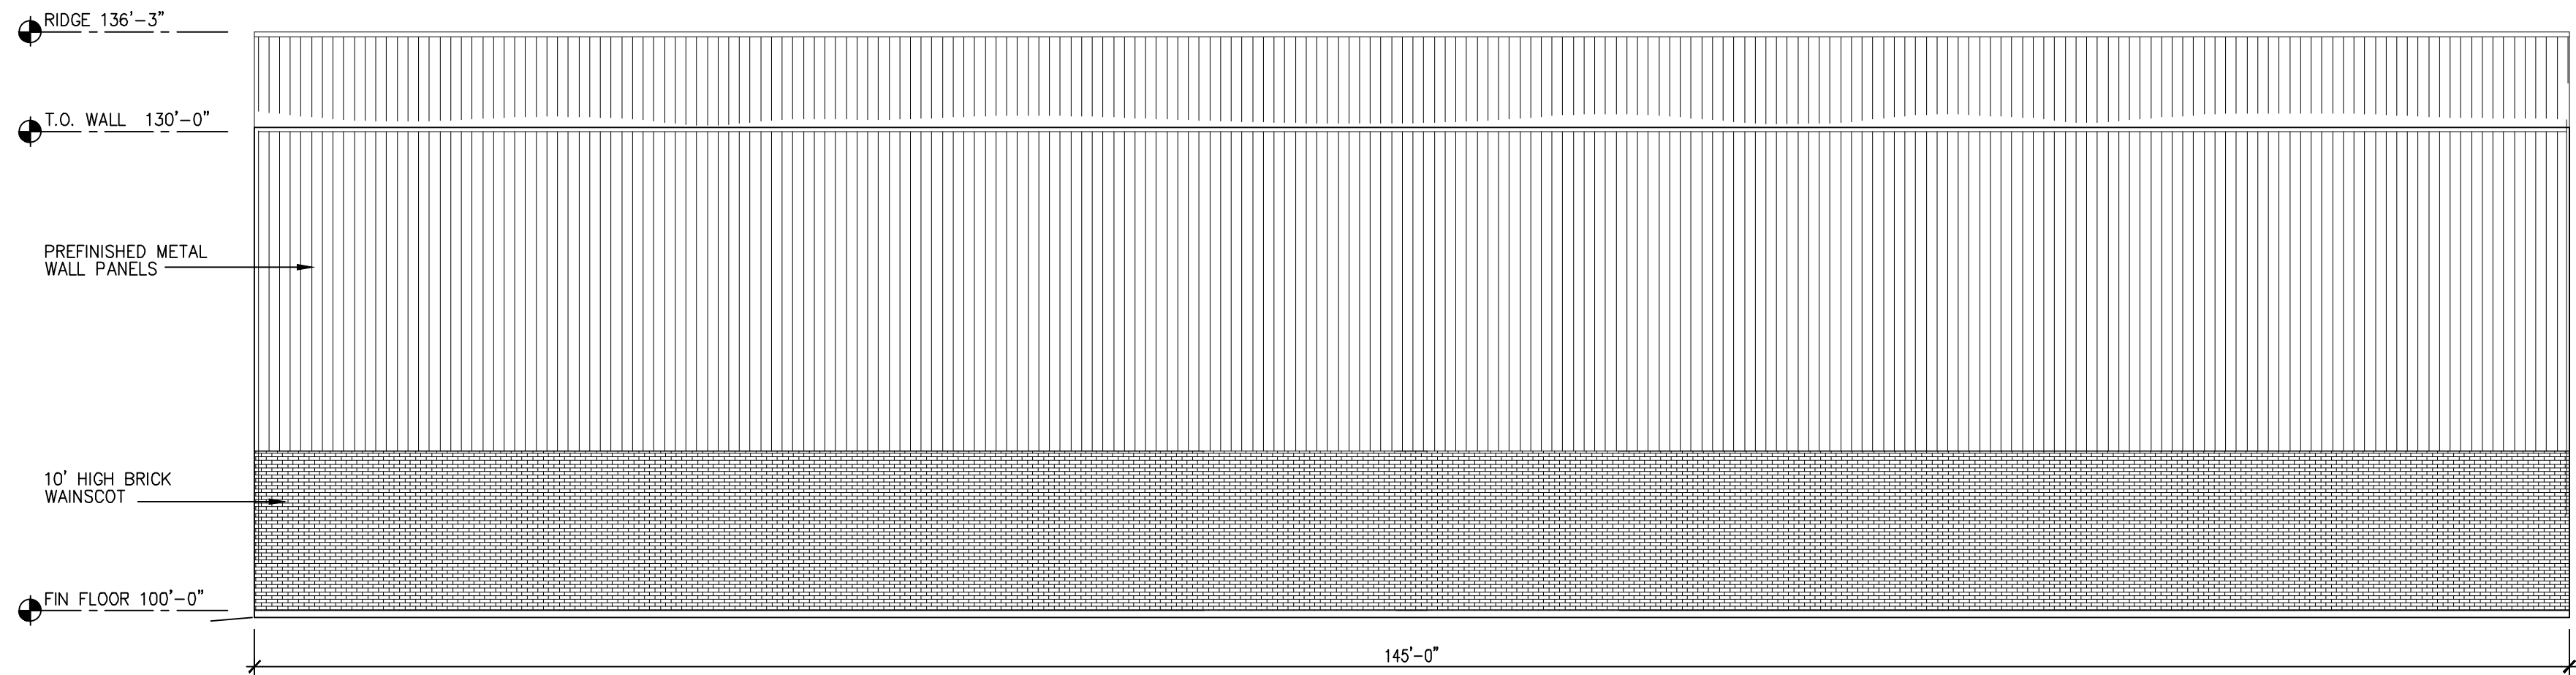

03 SOUTH ELEVATION
Scale: 1/8"= 1'-0"

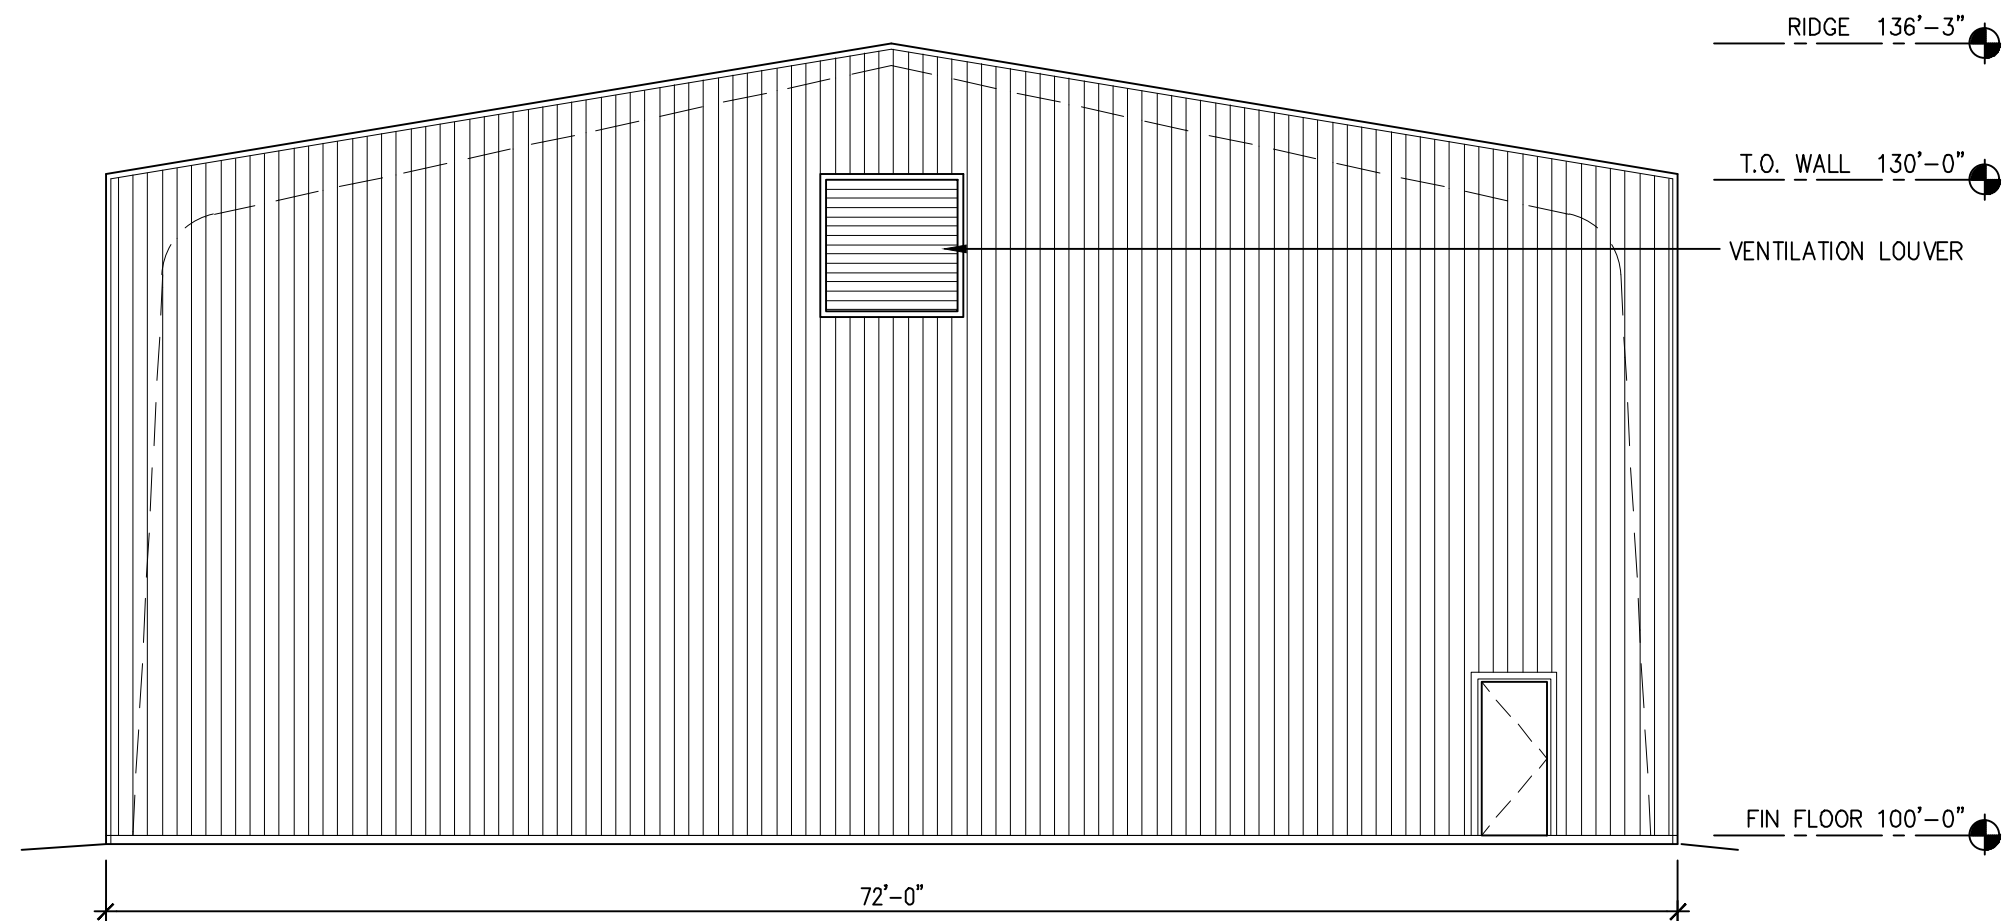

02 EAST ELEVATION
Scale: 1/8"= 1'-0"

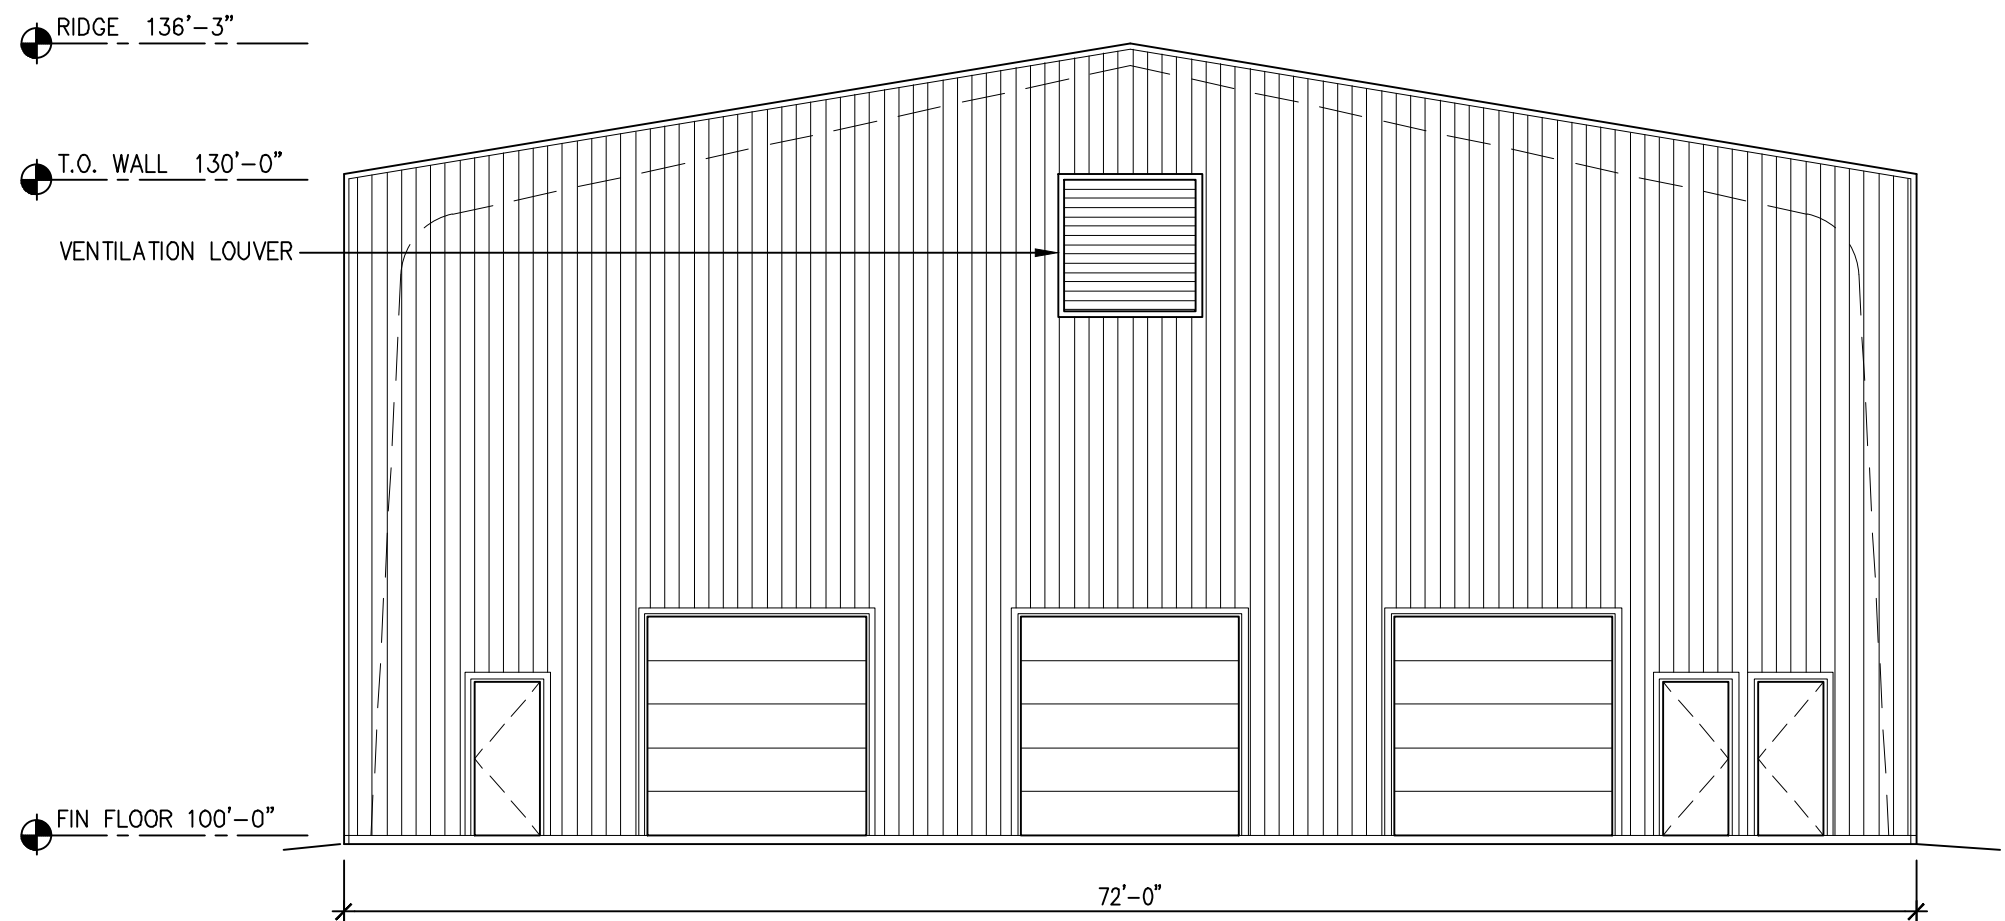

01 WEST ELEVATION
Scale: 1/8"= 1'-0"

REVISIONS	BY

DATE 09.09.18	REVIEW
ISSUE FOR	
DRAWN JJ	
CHECKED GF	
SCALE AS SHOWN	
JOB NO. 247	
SHEET	