

05 PARTIAL ROOF ELEVATION B - PLAN D
SCALE 1/4" = 1'-0"

PROVIDE PVC FLASHING AT ALL ROOF
PENETRATIONS AND CORNER JOINTS TO
RESIST WATER INTRUSION.


NOTE:
1. _____ INDICATES CENTER OF GUTTER
2. _____ INDICATES DOWNSPOUT LOCATION.

NOTE:
ALL PLATE HEIGHTS FROM FLOOR
FINISH FLOOR OF 0.


NOTE:
1. PROVIDE INSULATION, FLASHING AND 1" (2" FOR WALLS)
FLASHING AT ALL VALLES AND JOINTS. A LAYER OF FELT AT
ALL FLASHINGS, CORNERS AND 3" O" BACK FROM EDGE OF ROOF
FLASHING. ALL FLASHINGS TO BE SURF-MOUNTED TO ROOF
DECK.
2. ALL FLASHINGS AND VALLES TO BE SURF-MOUNTED TO ROOF
DECK.
3. PROVIDE 1" MINIMUM OVERLAP FOR FLASHINGS.
4. PROVIDE 1" MINIMUM OVERLAP FOR FLASHINGS.
5. PROVIDE 1" MINIMUM OVERLAP FOR FLASHINGS.

NOTE:
1. PROVIDE 1" MINIMUM OVERLAP FOR FLASHINGS.
2. PROVIDE 1" MINIMUM OVERLAP FOR FLASHINGS.
3. PROVIDE 1" MINIMUM OVERLAP FOR FLASHINGS.
4. PROVIDE 1" MINIMUM OVERLAP FOR FLASHINGS.
5. PROVIDE 1" MINIMUM OVERLAP FOR FLASHINGS.

NOTE:
ALL WORK SHALL BE IN ACCORDANCE
WITH ALL APPLICABLE CODES.

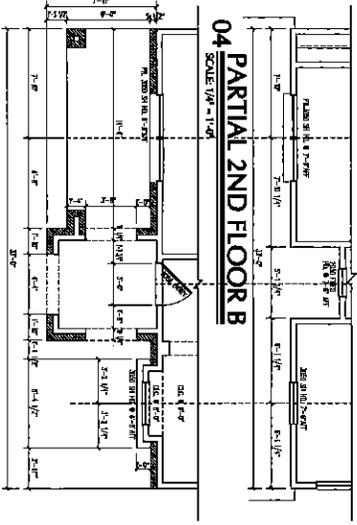

04 PARTIAL 2ND FLOOR B
SCALE 1/4" = 1'-0"

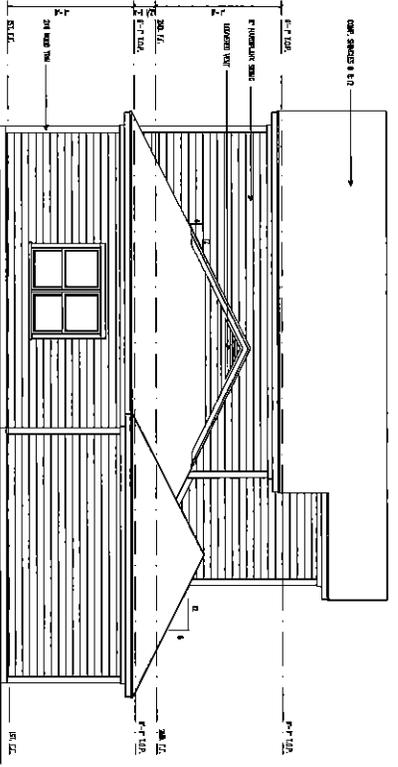


02 REAR ELEVATION B - PLAN D
SCALE 1/4" = 1'-0"




01 FRONT ELEVATION B - PLAN D
SCALE 1/4" = 1'-0"


DRAWING NO. A-5.01 PROJECT NO. 00141	FORT WORTH HOUSING DEPARTMENT AT TERRELL HEIGHTS FORT WORTH, TEXAS	DRP G A DESIGN GROUP, INC. ARCHITECTURE • INTERIORS • PLANNING	DRAWING BY: J.L.A. CHECKED BY: E.S.A. DATE: 08/11/2010 SCALE: AS SHOWN SHEET NO. 01 OF 01
			TITLE: FINAL CONSTRUCTION DOCUMENTS PROJECT: 00141

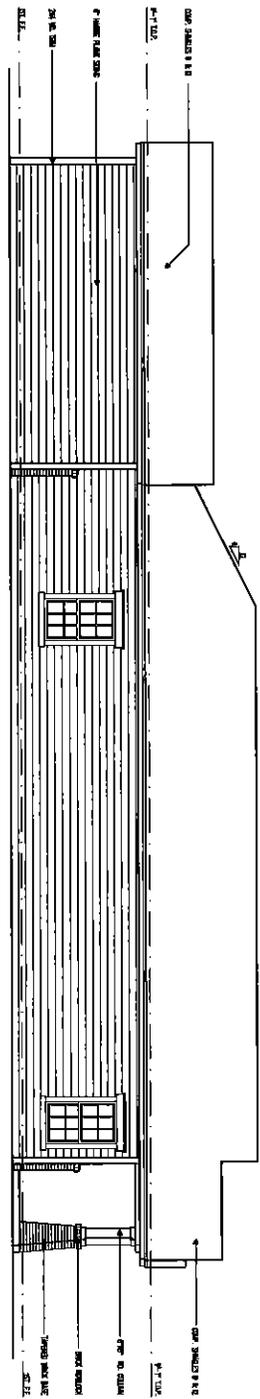


04 RIGHT ELEVATION A - PLAN A
SCALE 1/8" = 1'-0"

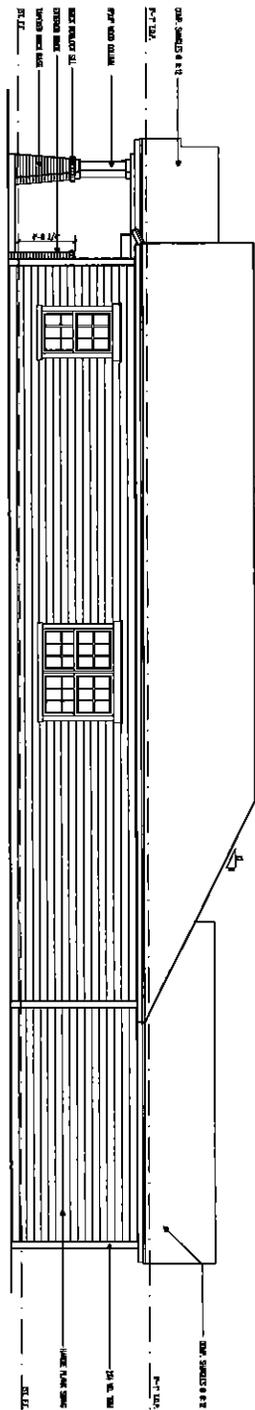

03 LEFT ELEVATION A - PLAN A
SCALE 1/8" = 1'-0"

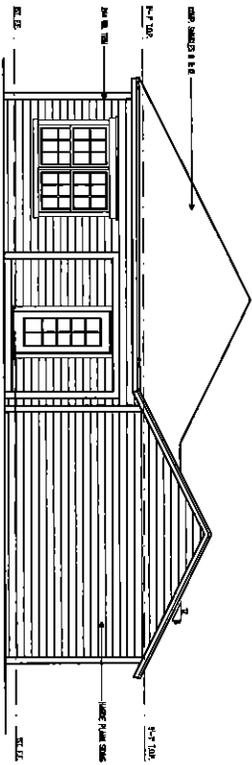

02 REAR ELEVATION A - PLAN A
SCALE 1/8" = 1'-0"

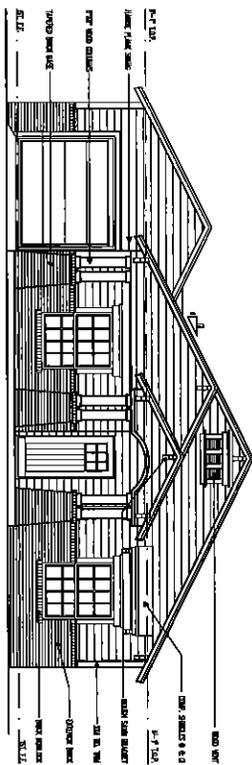


01 FRONT ELEVATION A - PLAN A
SCALE 1/8" = 1'-0"

FINAL CONSTRUCTION DOCUMENTS

<p>DATE: A-5.01</p>	<p>FORT WORTH HOUSING DEPARTMENT AT TERRELL HEIGHTS FORT WORTH TEXAS</p>	<p>R P G A DESIGN GROUP, INC. ARCHITECTURE PLANNING INTERIORS</p>	<p>OWNER: ZALA</p> <p>DESIGNER: ZALA</p> <p>DATE: 5/11/11</p> <p>SCALE FOR PRINT: 1/8" = 1'-0"</p> <p>SCALE FOR MODEL: 1/4" = 1'-0"</p> <p>SCALE FOR CONSTRUCTION: 1/8" = 1'-0"</p> <p>REVISIONS:</p>
---------------------	---	--	---

02 PARTIAL ROOF PLAN A - ELEVATION C
SCALE 1/4" = 1'-0"

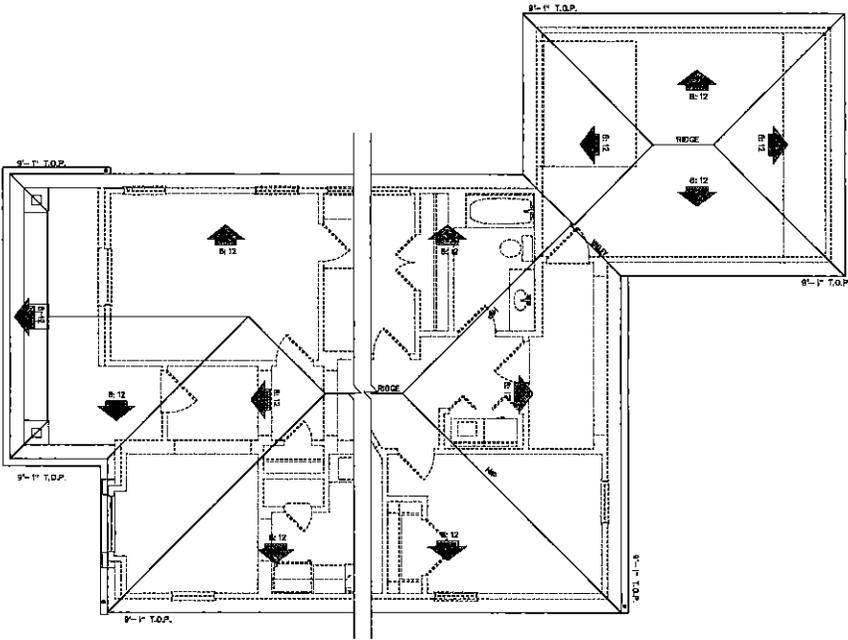

NOTES
1. FINISH FLOOR FINISHED FLOOR FINISH
2. FINISH FLOOR FINISHED FLOOR FINISH

NOTES
1. ——— INDICATES CENTER OF GUTTER
2. * INDICATES DOWNSPOUT LOCATION

NOTES
ALL PAVE DEBITS TAPER FROM
ROOF TO FINISH FLOOR


NOTES
ROOFING ATTACHMENTS AS REQUIRED

- NOTES**
1. PROVIDE DRAINAGE BRACING AND OR AT 1'-0" O.C. MAX.
 2. FLASH ALL WALLS AND ADD 2 LAYERS OF FELT AT
AT ROOF/WALL AND 2'-0" BACK FROM EDGE OF ROOF
AT ROOF/WALL.
 3. ALL GUTTERS, DOWNSPOUTS, AND FLASHING TO BE
AS SHOWN.
 4. ALL ROOF AND WALLS TO BE SUFFICIENTLY BRACED
TO SUPPORT THE WEIGHT OF THE ROOF AND USE.
 5. TO BE SUFFICIENTLY BRACED TO SUPPORT THE WEIGHT OF THE ROOF AND USE.


NOTE
1'-0" FINISH FLOOR FINISHED FLOOR FINISH
FINISH FLOOR FINISH

NOTE
ALL ROOF ROOFING ARE BRACED
ON ROOF PAV.


04 REAR ELEVATION C - PLAN A
SCALE 1/4" = 1'-0"

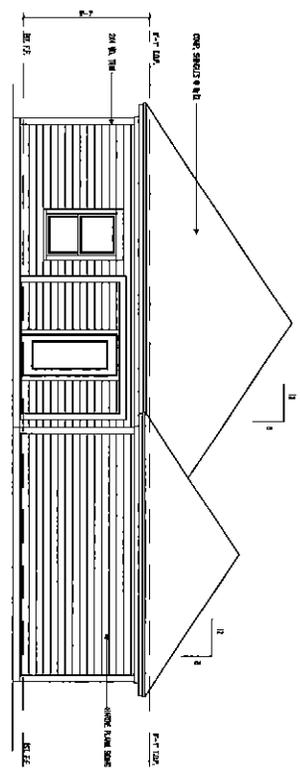

03 PARTIAL FIRST FLOOR C - PLAN A
SCALE 1/4" = 1'-0"

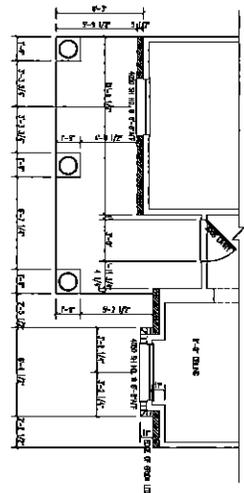


01 FRONT ELEVATION C - PLAN A
SCALE 1/4" = 1'-0"

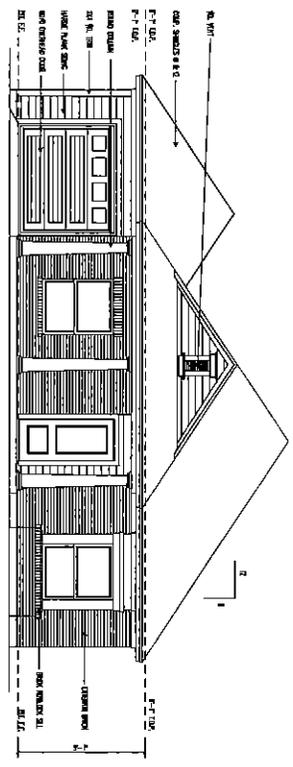

<p>OWNER: FZA DESIGNED BY: RZA DATE: 01/11/11 SCALE: 1/4" = 1'-0"</p>	<p>PROJECT: FORT WORTH HOUSING DEPARTMENT ADDRESS: 926 HUMBOLT</p>	<p>R P G A DESIGN GROUP, INC. ARCHITECTURE ENGINEERING INTERIORS</p>	<p>DATE: 01/11/11</p>
			<p>SCALE: 1/4" = 1'-0"</p>
<p>FORT WORTH HOUSING DEPARTMENT AT TERRELL HEIGHTS FORT WORTH TEXAS</p>		<p>PROJECT: FORT WORTH HOUSING DEPARTMENT ADDRESS: 926 HUMBOLT</p>	

02 ROOF PLAN B - PLAN A
SCALE 1/8" = 1'-0"

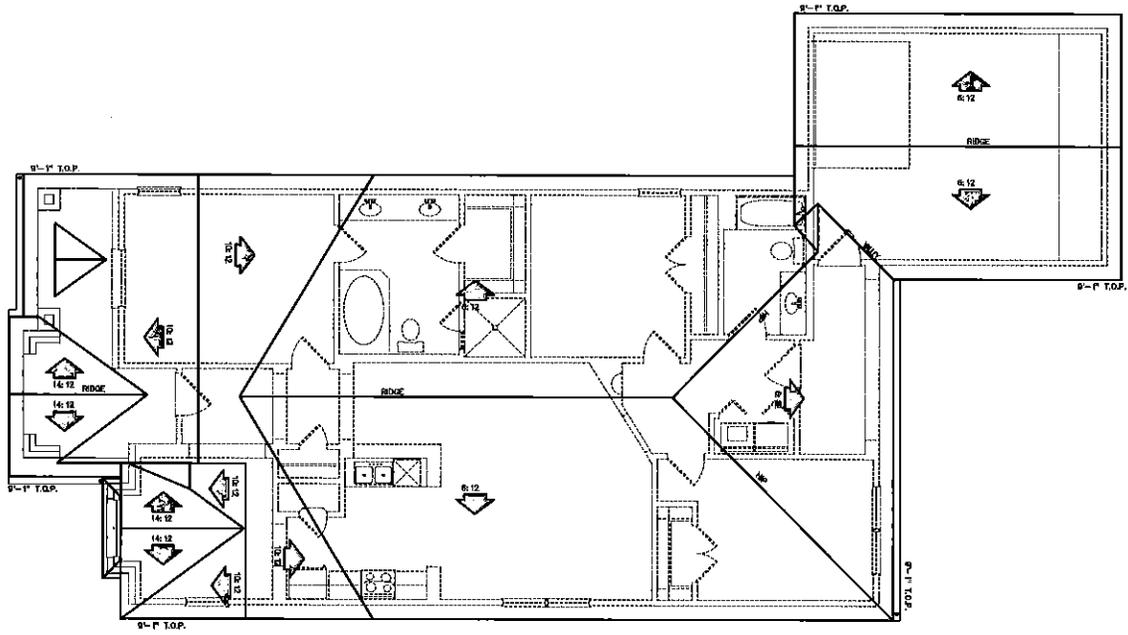

PROVIDE THE FOLLOWING MATERIALS AND COMPONENTS AS SHOWN:

NOTE:
1. ——— INDICATES POSITION OF GUTTER. INDICATES DOWNSPOUT LOCATION.


NOTE:
ALL PLATE HEIGHTS TAKEN FROM FINISH FLOOR OF 2.

PROVIDE ALL THE VENTS AS REQUIRED AND AS SHOWN.


NOTE:
1. PROVIDE VERTICAL BRACING AND 2x4 JOIST BRACING AT ALL WALLS AND 400 2 LAYERS OF FELT AT WALLS, VENTS AND 2x4'S FROM EDGE OF ROOF.
2. ALL GUTTERS, DOWNSPOUTS, AND FLASHING TO BE 1/2\"/>

NOTE:
1. PROVIDE AT LEAST 2x4 BRACING AT ALL CORNERS OF ROOF.
2. ALL OTHERS TO BE SHOWN IN THE PLAN.


01 FRONT ELEVATION B - PLAN A
SCALE 1/8" = 1'-0"

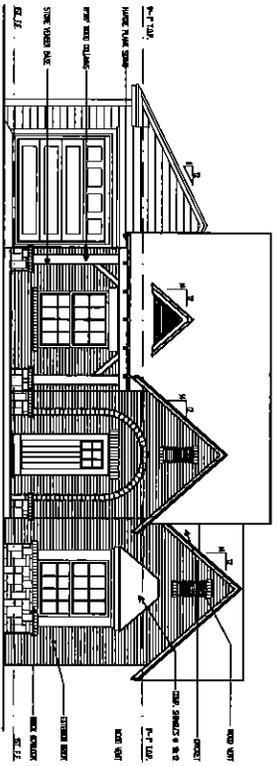

03 PARTIAL FIRST FLOOR B - PLAN A
SCALE 1/8" = 1'-0"

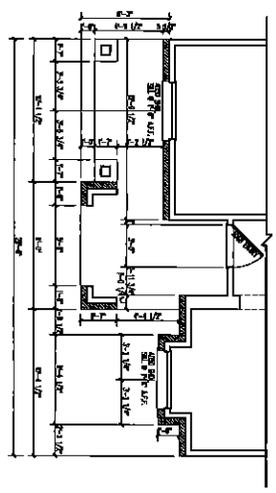


04 REAR ELEVATION B - PLAN A
SCALE 1/8" = 1'-0"

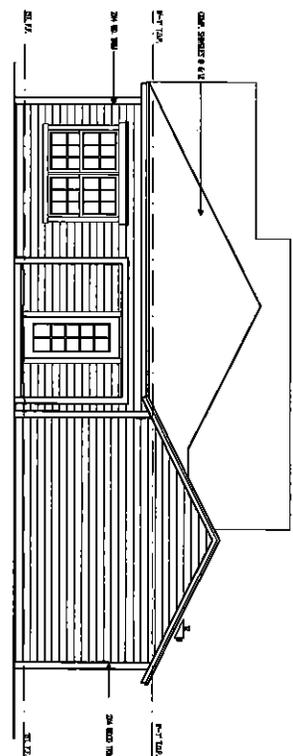


FINAL CONSTRUCTION DOCUMENTS


<p>PROJECT NO. A-5.01</p>	<p>FORT WORTH HOUSING DEPARTMENT AT TERRELL HEIGHTS FORT WORTH, TEXAS</p>	<p>DRP DESIGN BROCCO, INC. ARCHITECTURE PLANNING</p>	<p>DATE: 8/24/11</p>	<p>DRAWN BY: JEA</p>
			<p>SCALE FOR PRINTING</p>	<p>CHECKED BY: JEA</p>
<p>1000 W. Exchange Blvd., Suite 100, Fort Worth, Texas 76104</p>			<p>DATE: 8/24/11</p>	
<p>1000 W. Exchange Blvd., Suite 100, Fort Worth, Texas 76104</p>			<p>DATE: 8/24/11</p>	

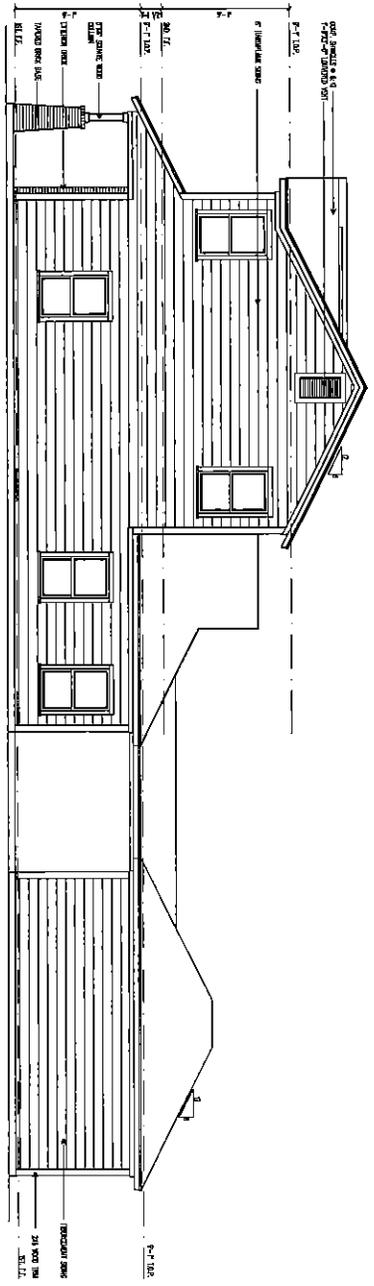


04 RIGHT ELEVATION A-PLAN D
SCALE: 1/8" = 1'-0"

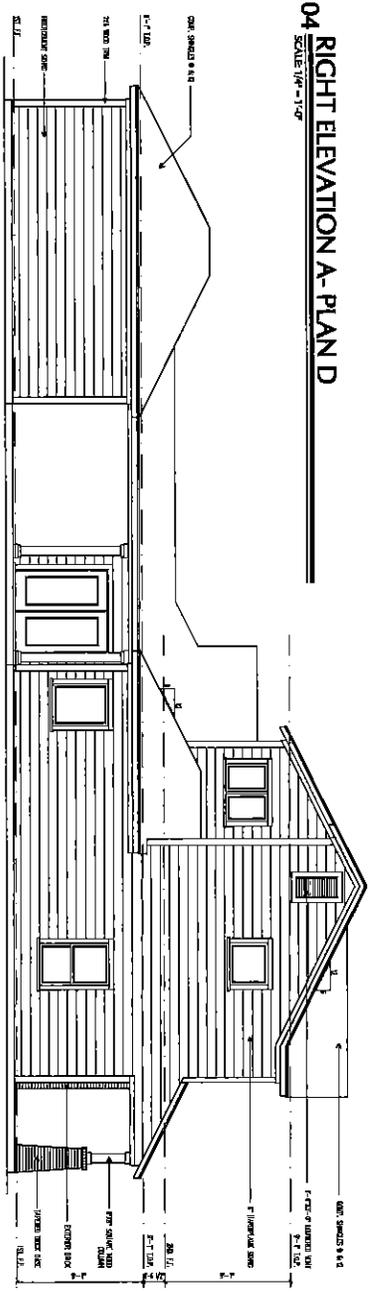

03 LEFT ELEVATION A-PLAN D
SCALE: 1/8" = 1'-0"

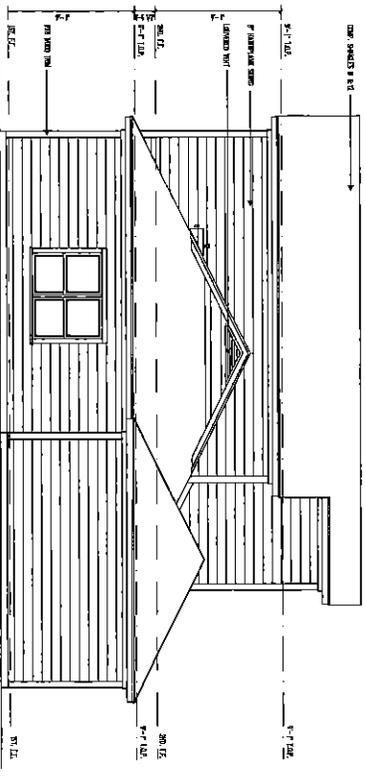

02 REAR ELEVATION A-PLAN D
SCALE: 1/8" = 1'-0"

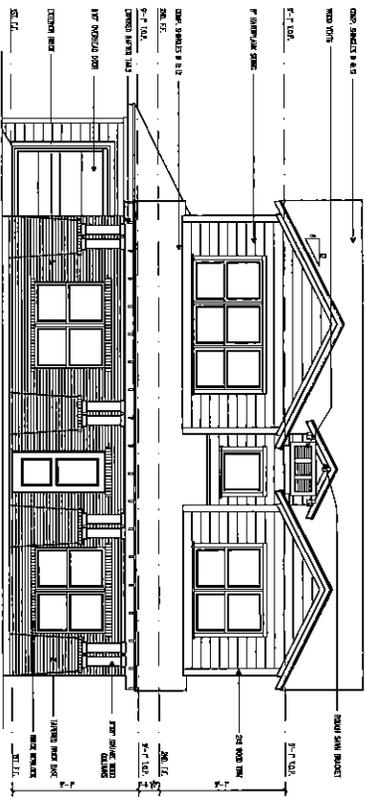


01 FRONT ELEVATION A-PLAN D
SCALE: 1/8" = 1'-0"

FINAL CONSTRUCTION DOCUMENTS

967 HUMBOLT


DRAWING NO. A-5.01 SHEET NO. 01	PROJECT NO. 01001	FORT WORTH HOUSING DEPARTMENT AT TERRELL HEIGHTS FORT WORTH, TEXAS		R P G A DESIGN GROUP, INC. ARCHITECTURE PLANNING INTERIORS	DATE: 01/15/10 DRAWN BY: J.S.A. CHECKED BY: J.S.A. SCALE: 1/8" = 1'-0" SHEET NO. 01 OF 01
		PROJECT NAME: TERRELL HEIGHTS			

02 ROOF PLAN B - PLAN C
SCALE 1/8" = 1'-0"

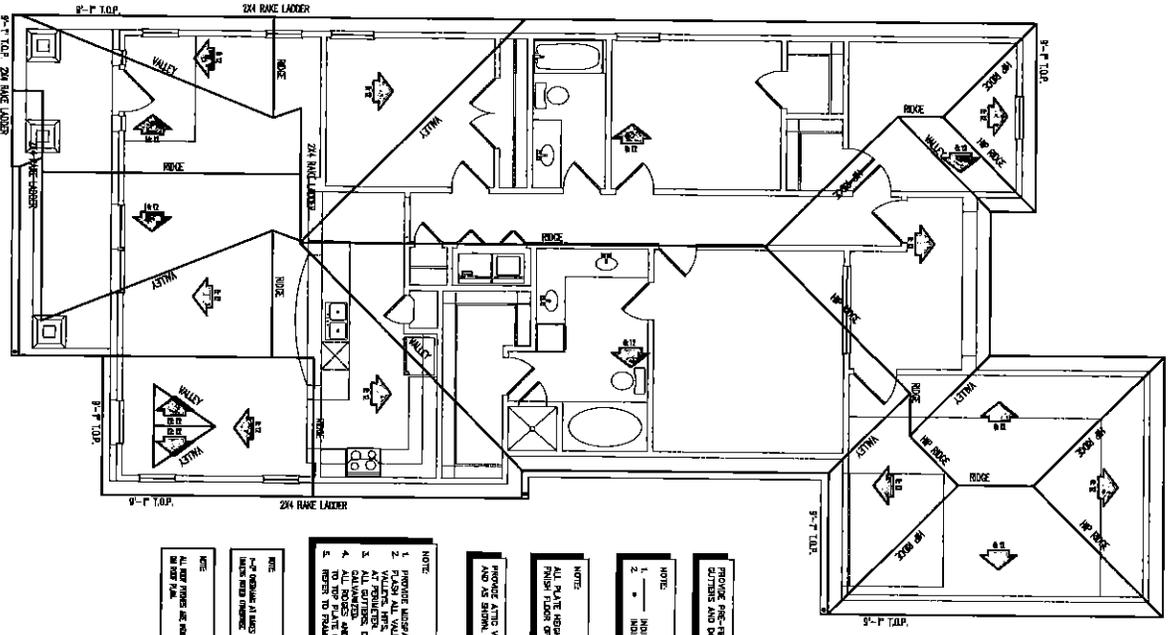


- NOTE:**
PROVIDE PRE-FINISHED ALUMINUM CEILING AND DOWNSPOUTS AS SHOWN.
- NOTE:**
INDICATED CENTER OF GUTTER.
1. - INDICATED SPACING OF FLASHINGS.
- NOTE:**
ALL RAFTERS HIDDEN FROM FINISH FLOOR OF 0.
- NOTE:**
PROVIDE AIRTO VENTS AS REQUIRED AND AS SHOWN.
- NOTE:**
1. PROVIDE NORMAL BRACING AND OR AT 10'-0" MAX. VERTICAL, HORIZONTAL AND 2'-0" FROM WALL EDGE OF ROOF.
2. ALL BRACING COMPONENTS, AND FLASHING TO BE CALICULATED AND HULLING TO BE SUPPORTIVE BRACES TO TOP PLATE OF WALLS BELOW.
3. REFER TO DRAWING FOR MEMBER SIZE AND USE.
- NOTE:**
1'-0" MAXIMUM AT LINES AND OTHER LINES WHEN DIMENSIONED.
- NOTE:**
THIS DRAWING IS FOR INFORMATION ONLY AND NOT FOR CONSTRUCTION.


01 PARTIAL FIRST FLOOR C - ELEVATION B
SCALE 1/8" = 1'-0"

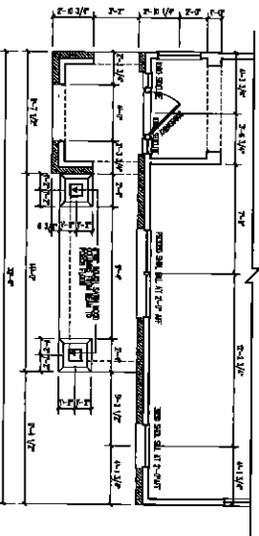

03 FRONT ELEVATION B - PLAN C
SCALE 1/8" = 1'-0"

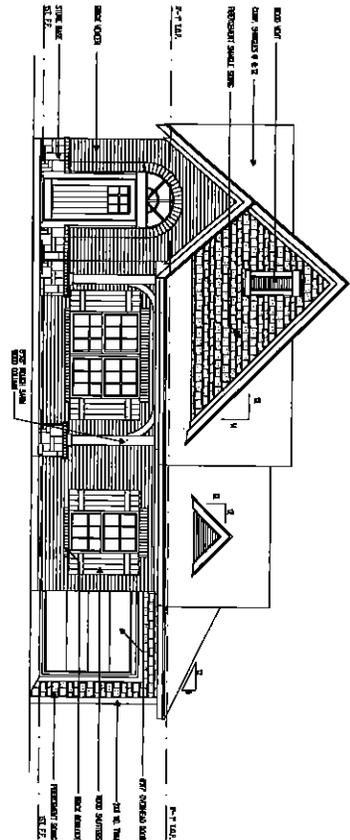


04 REAR ELEVATION B - PLAN C
SCALE 1/8" = 1'-0"

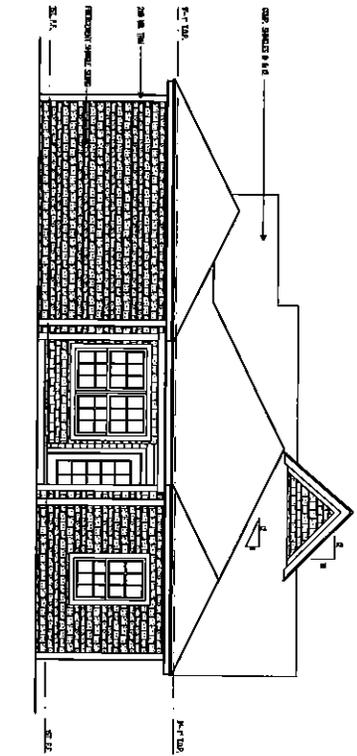

FINAL CONSTRUCTION DOCUMENTS

<p>PROJECT NO. _____</p> <p>DATE _____</p> <p>A-5.01</p>	<p>FORT WORTH HOUSING DEPARTMENT</p> <p>AT</p> <p>TERRELL HEIGHTS</p> <p>FORT WORTH, TEXAS</p>	<p>R P G A</p> <p>DESIGN GROUP, INC.</p> <p>ARCHITECTURE ENGINEERING INTERIORS</p>	<p>DESIGNED BY: J. J. J. J.</p> <p>CHECKED BY: J. J. J.</p> <p>DRAWN BY: J. J. J.</p> <p>DATE: 10/1/2010</p> <p>SCALE: 1/8" = 1'-0"</p> <p>PROJECT NO. _____</p> <p>DATE: _____</p> <p>SCALE: _____</p>
	<p>Copyright © 2010 R P G A Design Group, Inc. All rights reserved. This drawing is the property of R P G A Design Group, Inc. and is not to be reproduced, stored in a retrieval system, or transmitted in any form or by any means, electronic, mechanical, photocopying, recording, or by any information storage and retrieval system, without the prior written permission of R P G A Design Group, Inc.</p>		

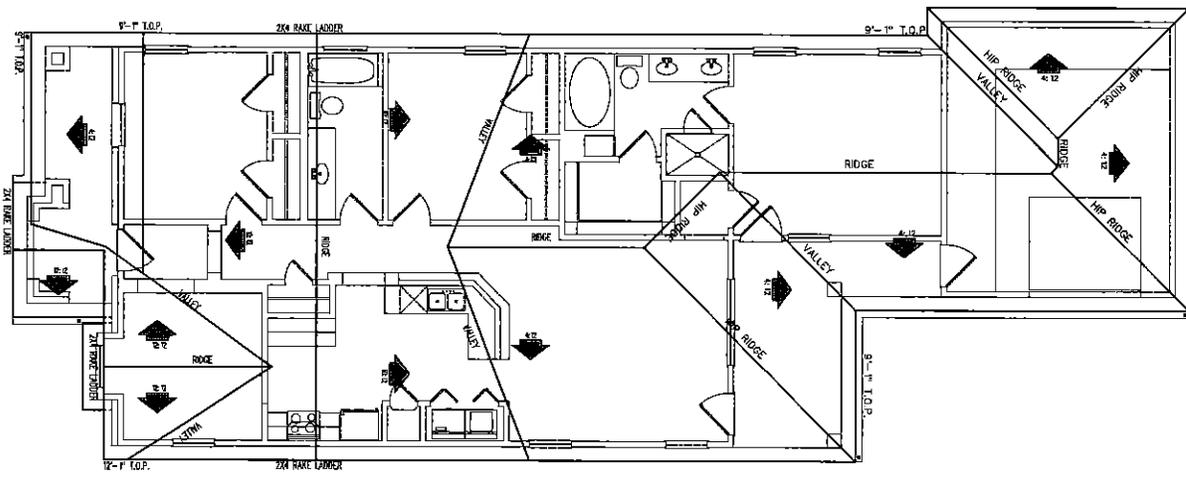

02 ROOF PLAN B - PARTIAL FLOOR PLAN "B"
SCALE: 1/4" = 1'-0"


NOTE:
1. INDICATES EXIST' OR PLUMB' FINISH FLOOR OR 0

NOTE:
ALL PLUMB' HEIGHTS TAKEN FROM FINISH FLOOR OR 0


NOTE:
REMOVE ALL VENTS AS INDICATED BY DASHING CODE

NOTE:
1. PROVIDE ROOFING SYSTEM AS SHOWN OR AS NOTED BY ARCHITECT.
2. PROVIDE ALL FLASHINGS AND FLASHING MATERIALS AS NOTED BY ARCHITECT.
3. ALL FLASHINGS, DIMENSIONS, AND FLASHING TO BE DONE IN ACCORDANCE WITH MANUFACTURER'S INSTRUCTIONS.
4. ALL FLASHINGS AND FLASHING TO BE DONE IN ACCORDANCE WITH MANUFACTURER'S INSTRUCTIONS.
5. REFER TO DRAWING FOR MATERIALS AND USE.


NOTE:
1. PROVIDE ROOFING SYSTEM AS SHOWN OR AS NOTED BY ARCHITECT.
2. PROVIDE ALL FLASHINGS AND FLASHING MATERIALS AS NOTED BY ARCHITECT.

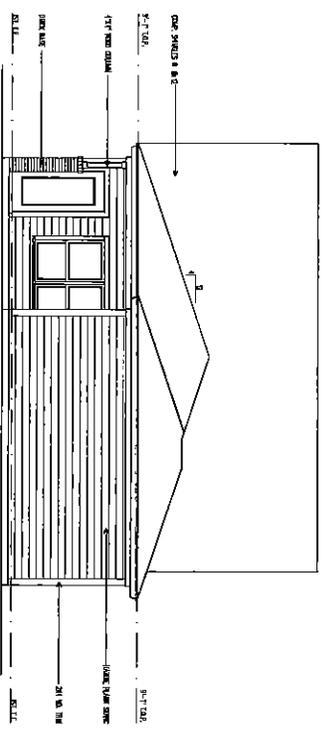

04 PLAN B - REAR ELEVATION "B"
SCALE: 1/4" = 1'-0"

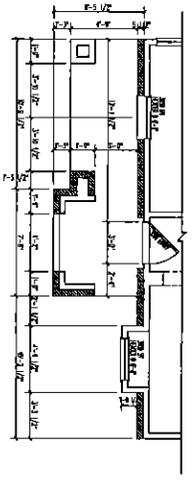

03 PLAN B - PARTIAL FLOOR PLAN "B"
SCALE: 1/4" = 1'-0"

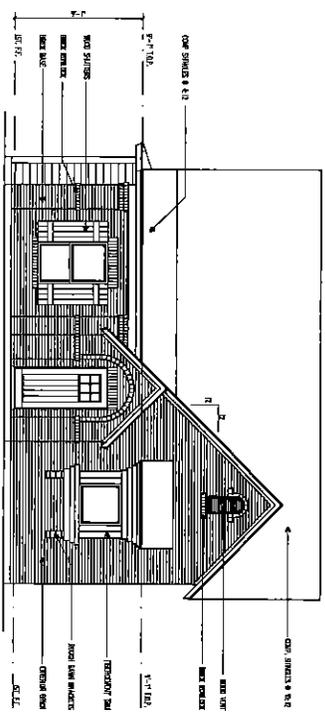

01 PLAN B - FRONT ELEVATION "B"
SCALE: 1/4" = 1'-0"

<p>FORT WORTH HOUSING DEPARTMENT AT TERRELL HEIGHTS FORT WORTH, TEXAS</p>	<p>R P G A DESIGN GROUP, INC. ARCHITECTS</p>	<p> DRAWN BY: J.S.A. CHECKED BY: J.S.A. DATE: 08/11/10 PROJECT NO.: 1000 TERRELL ST. SHEET NO.: 01 TOTAL SHEETS: 01 </p>
---	---	---