



THREE BAR ARCHITECTURE, INC.
 9501-A BALCONES DRIVE AUSTIN, TEXAS 78717
 4302 352-256-3561

DELARA CHASE

Fort Worth, Texas

Client:
 Delara Chase, LLC.

PERMIT DOCUMENTS



ARCHITECT'S PROJECT NUMBER:
 2024-3

DRAWN BY:

DATE:
 08/15/24


REVISIONS:
 DATE DESCRIPTION

1" = 10' SHEET SCALE

ARCHITECTURAL SITE PLAN
 BUILDING SUMMARY

A0.10

4805 ALTAMESA BLVD

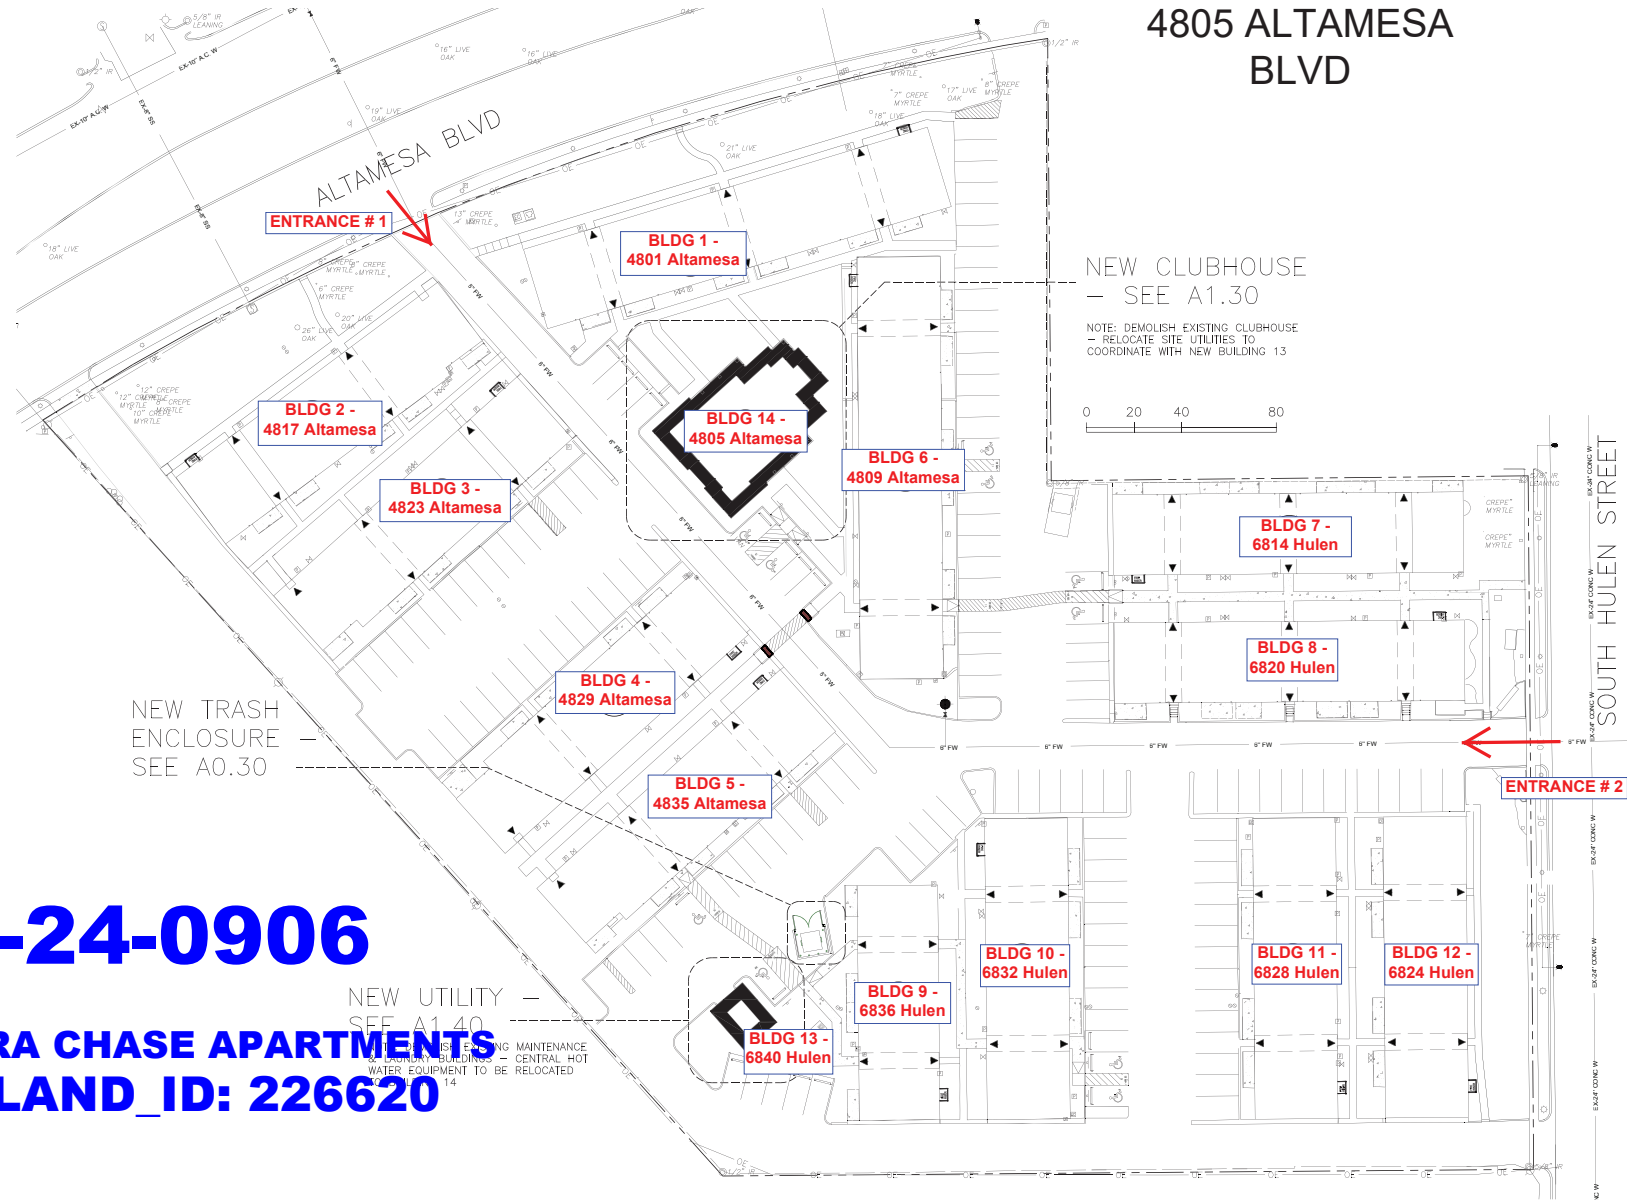

AP-24-0906

DELARA CHASE APARTMENTS CFWLAND_ID: 226620

N:\2024-3\Drawings\A0.10.dwg, 8/15/2024 3:07:54 AM