


928
TRAVIS AVENUE

Multi-Use

Ground Floor- Office Space
Second Floor-Residential
Third Floor-Residential
Fourth Floor-Residential

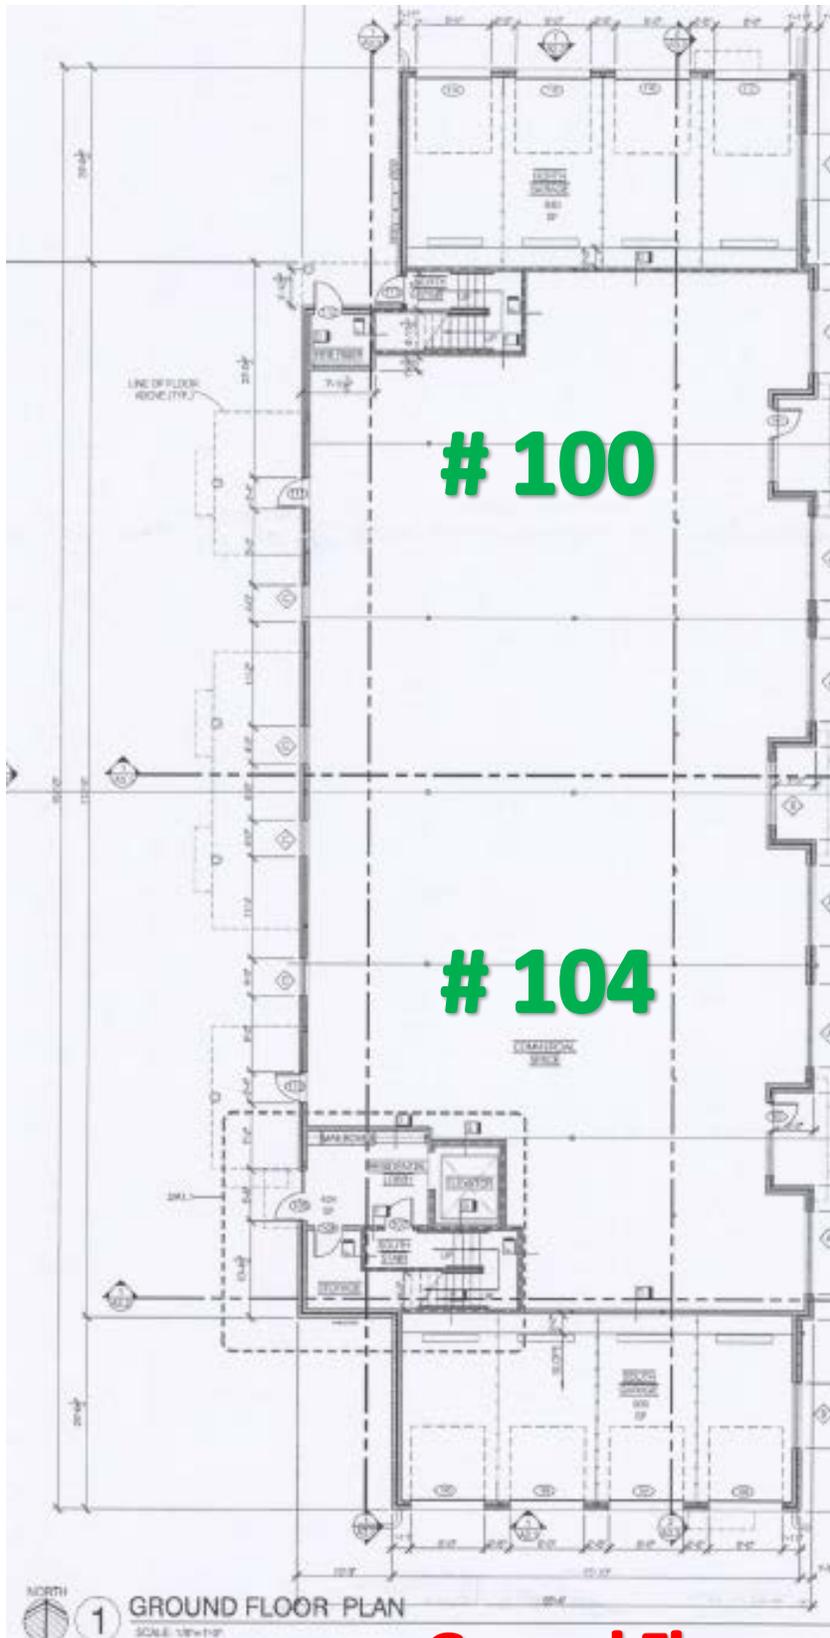


928
TRAVIS AVE

Page 2 has floor plan for
2nd and 3rd floors with
apartment numbers

Page 3 has floor plan for
4th floor with apartment
numbers

Zoom in to see apartment
numbers

Ground Floor

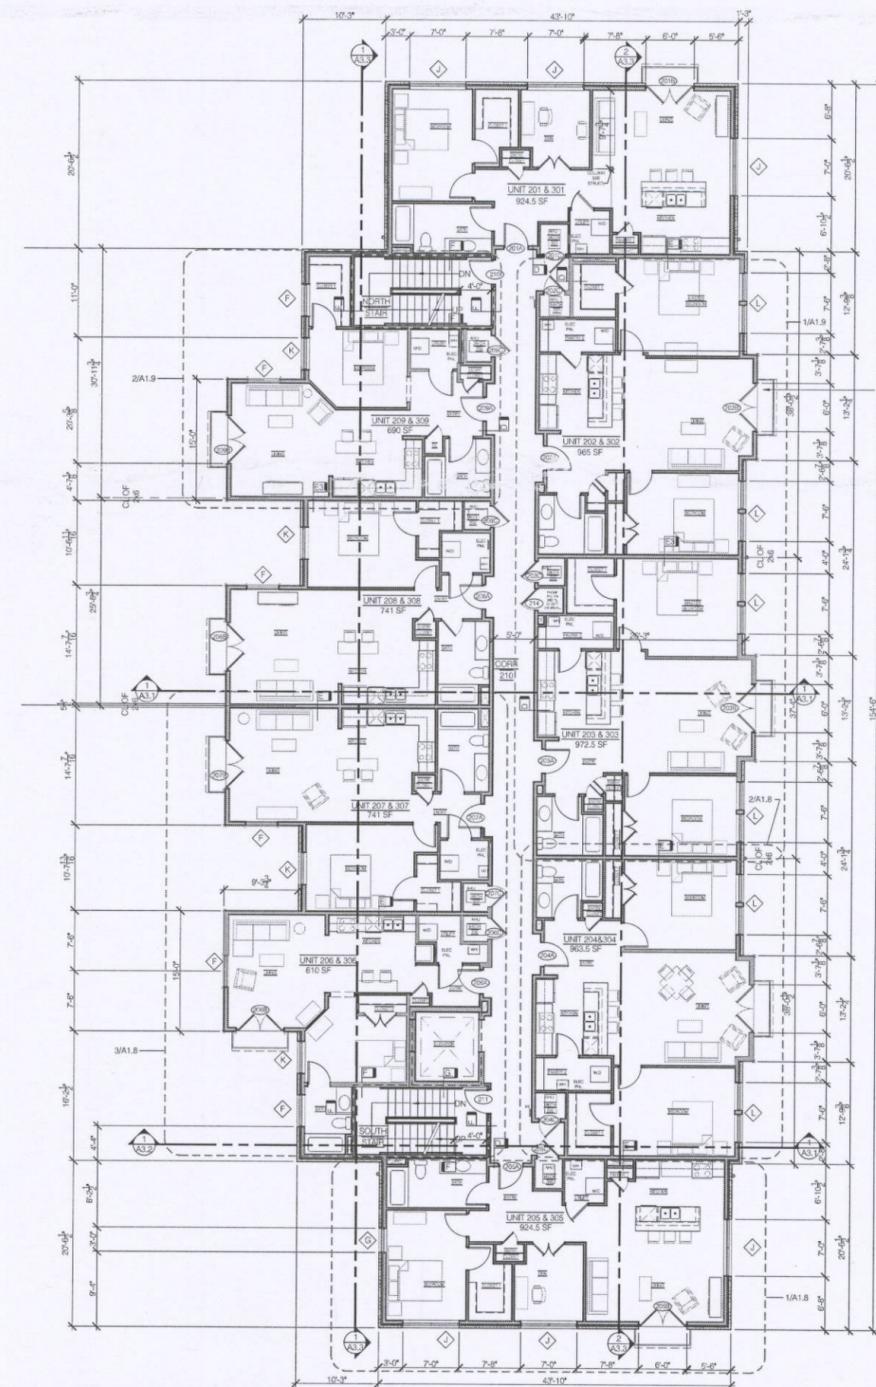

1. ALL DIMENSIONS OFF EXTERIOR WALLS ARE FROM FACE OF FINISH.
2. ALL DIMENSIONS OFF INTERIOR WALLS ARE FROM FINISHED FACE.
3. REF. TO A5.3 FOR PARTITION TYPES.
4. SEE MEP FOR HENT TO ROOF PIPING IN CHASES/MECH ROOMS.
5. BALCONY 42" HIGH 24" PROJECTION FROM FACE OF FINISH.
6. SEE A1.7 FOR PLAN DETAILS AT EXTERIOR MASONRY AND METAL SIDING.
7. DIMENSIONS SYMMETRICAL ABOUT CENTERLINE OF BUILDING.

1 2ND & 3RD FLOOR PLAN
SCALE: 1/8" = 1'-0"

BALCONY
SEE PLAN
NOTE 5


MIXED USE DEVELOPMENT FOR
BROKEN BONE LAND CO.
928 TRAVIS AVENUE
FORT WORTH, TX



PDF REPRODUCTION CONTROL:
1" SQUARE WHEN PRINTED FULL SIZE
DRAWING TITLE:
2ND & 3RD FLOOR PLANS
DATE: NOV. 14, 2014
DRAWN BY: TMA
SUBMITTAL:
1. CLEAR FLOOR SPACE SHOWN, JAN.26.15
2. UTILITY ROOMS REV. FEB.19.15
3.


A1.2

1. ALL DIMENSIONS OFF EXTERIOR WALLS ARE FROM FACE OF FINISH.
2. ALL DIMENSIONS OFF INTERIOR WALLS ARE FROM FINISHED FACE.
3. REF. TO A5.3 FOR PARTITION TYPES.
4. SEE REF. FOR VENT TO ROOF PIPING IN CHASES/MECH ROOMS.
5. BALCONETTE 42" HIGH 24" PROJECTION FROM FACE OF FINISH.
6. SEE A1.7 FOR PLAN DETAILS AT EXTERIOR MASONRY AND METAL SIDING.
7. DIMENSIONS SYMMETRICAL ABOUT CENTERLINE OF BUILDING.

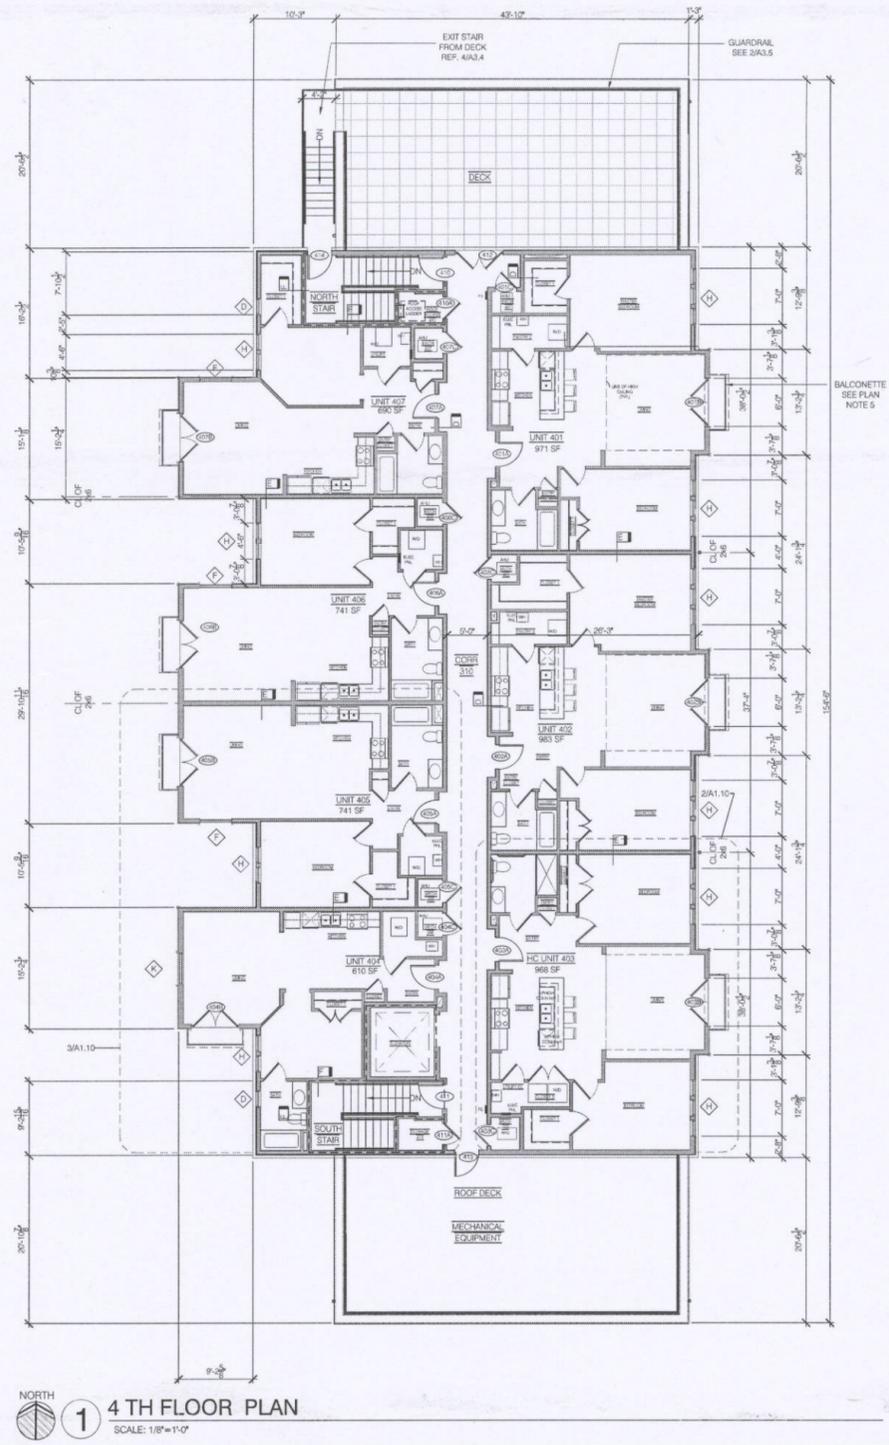

1 4TH FLOOR PLAN
SCALE: 1/8"=1'-0"

MIXED USE DEVELOPMENT FOR
BROKEN BONE LAND CO.
928 TRAVIS AVENUE
FORT WORTH, TX

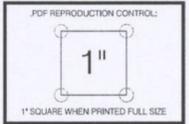

DRAWING TITLE:
4TH FLOOR PLAN

DATE: NOV. 14, 2014
DRAWN BY: TMA
SUBMITTAL:
1. CLEAR FLOOR SPACE SHOWN JAN.26.15
2.
3.

A1.3