


MAYOR AND COUNCIL COMMUNICATION

60SSM210P1-SJLOUIS

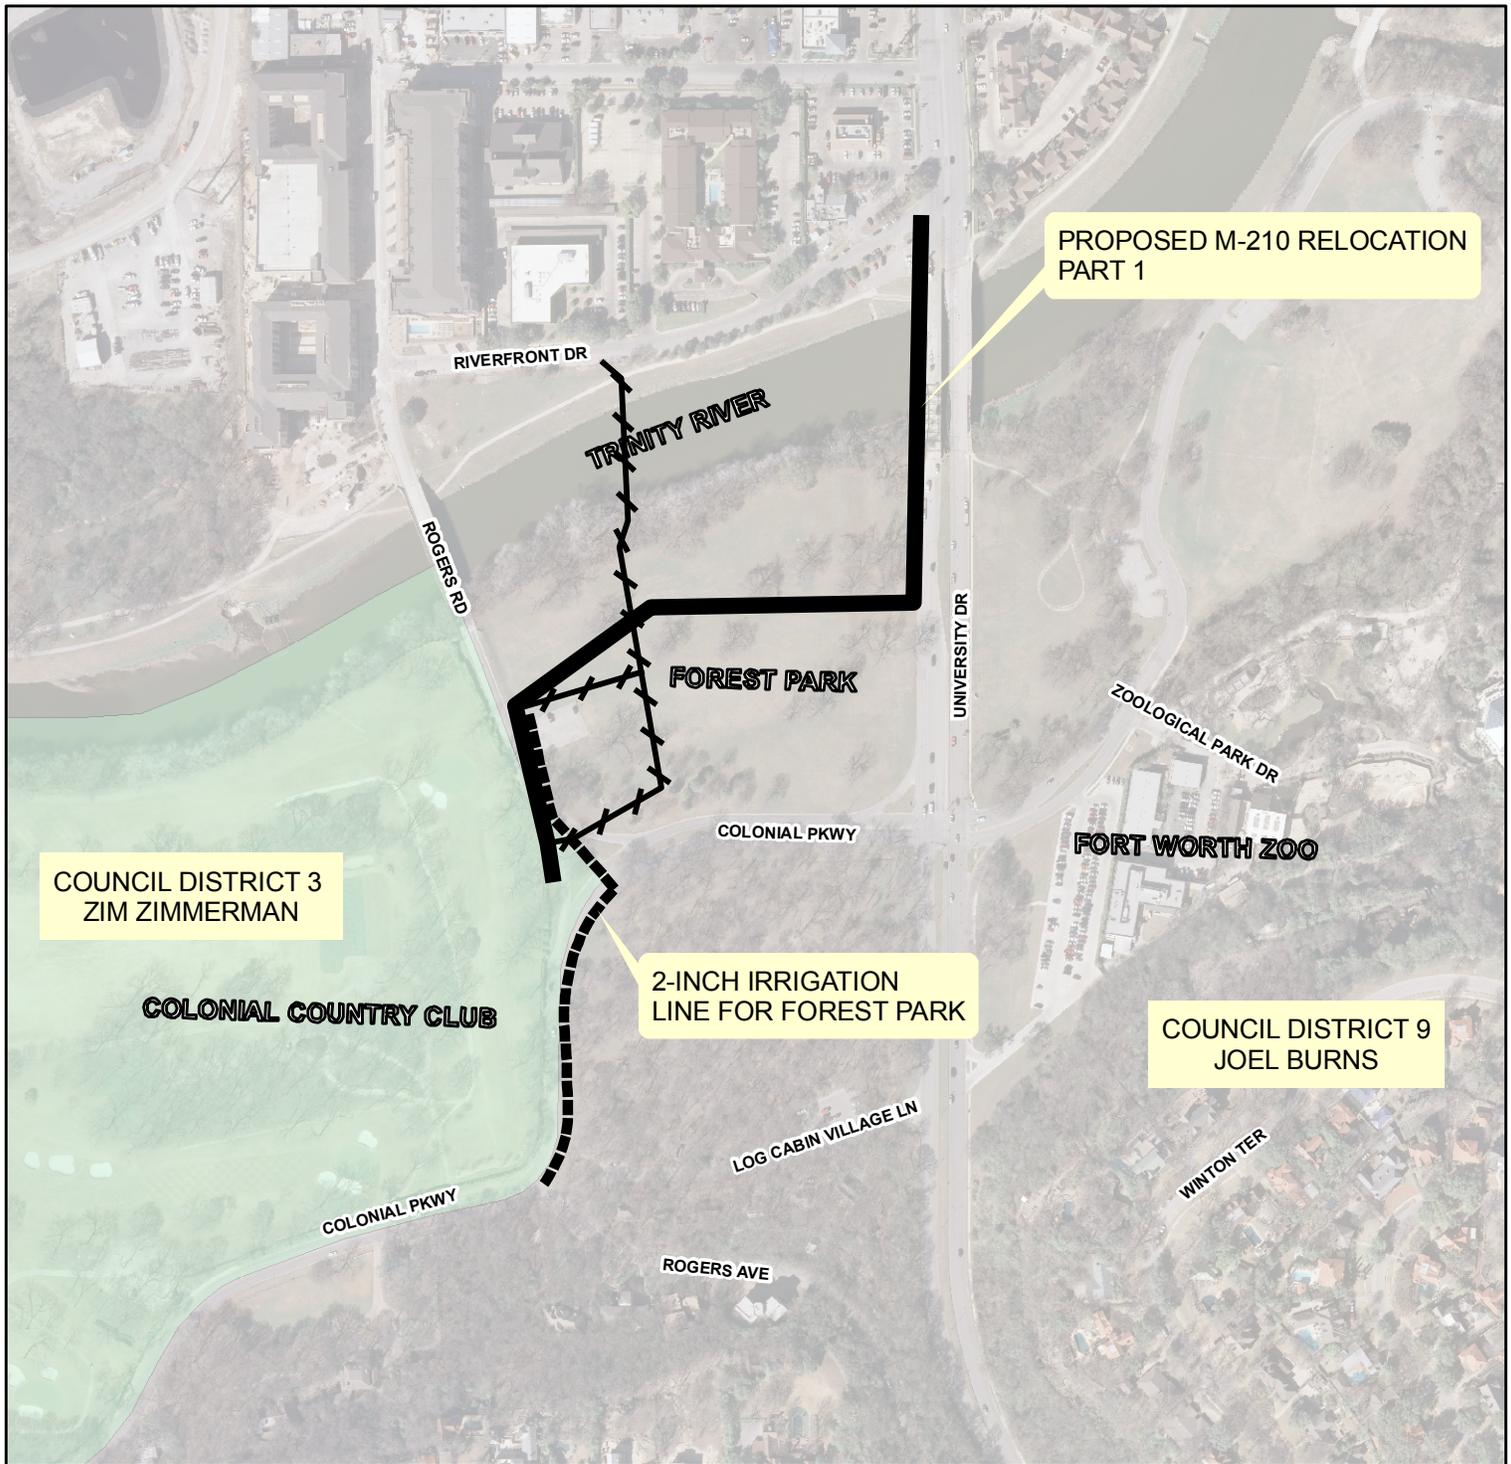

LEGEND

-  PROPOSED SEWER LINE
-  EXIST. SEWER TO BE ABANDONED
-  2-INCH IRRIGATION WATER LINE

