


PLOTTED: Thursday, September 08, 2011 AT 1:26 PM FILEPATH: C:\Production\HealthCare\2007\2007389\Engineering\Drawings\EXHIBIT'S\Street Exhibits\11-0719 COOPER ENCROACHMENT AGREEMENT EXHIBIT.dwg

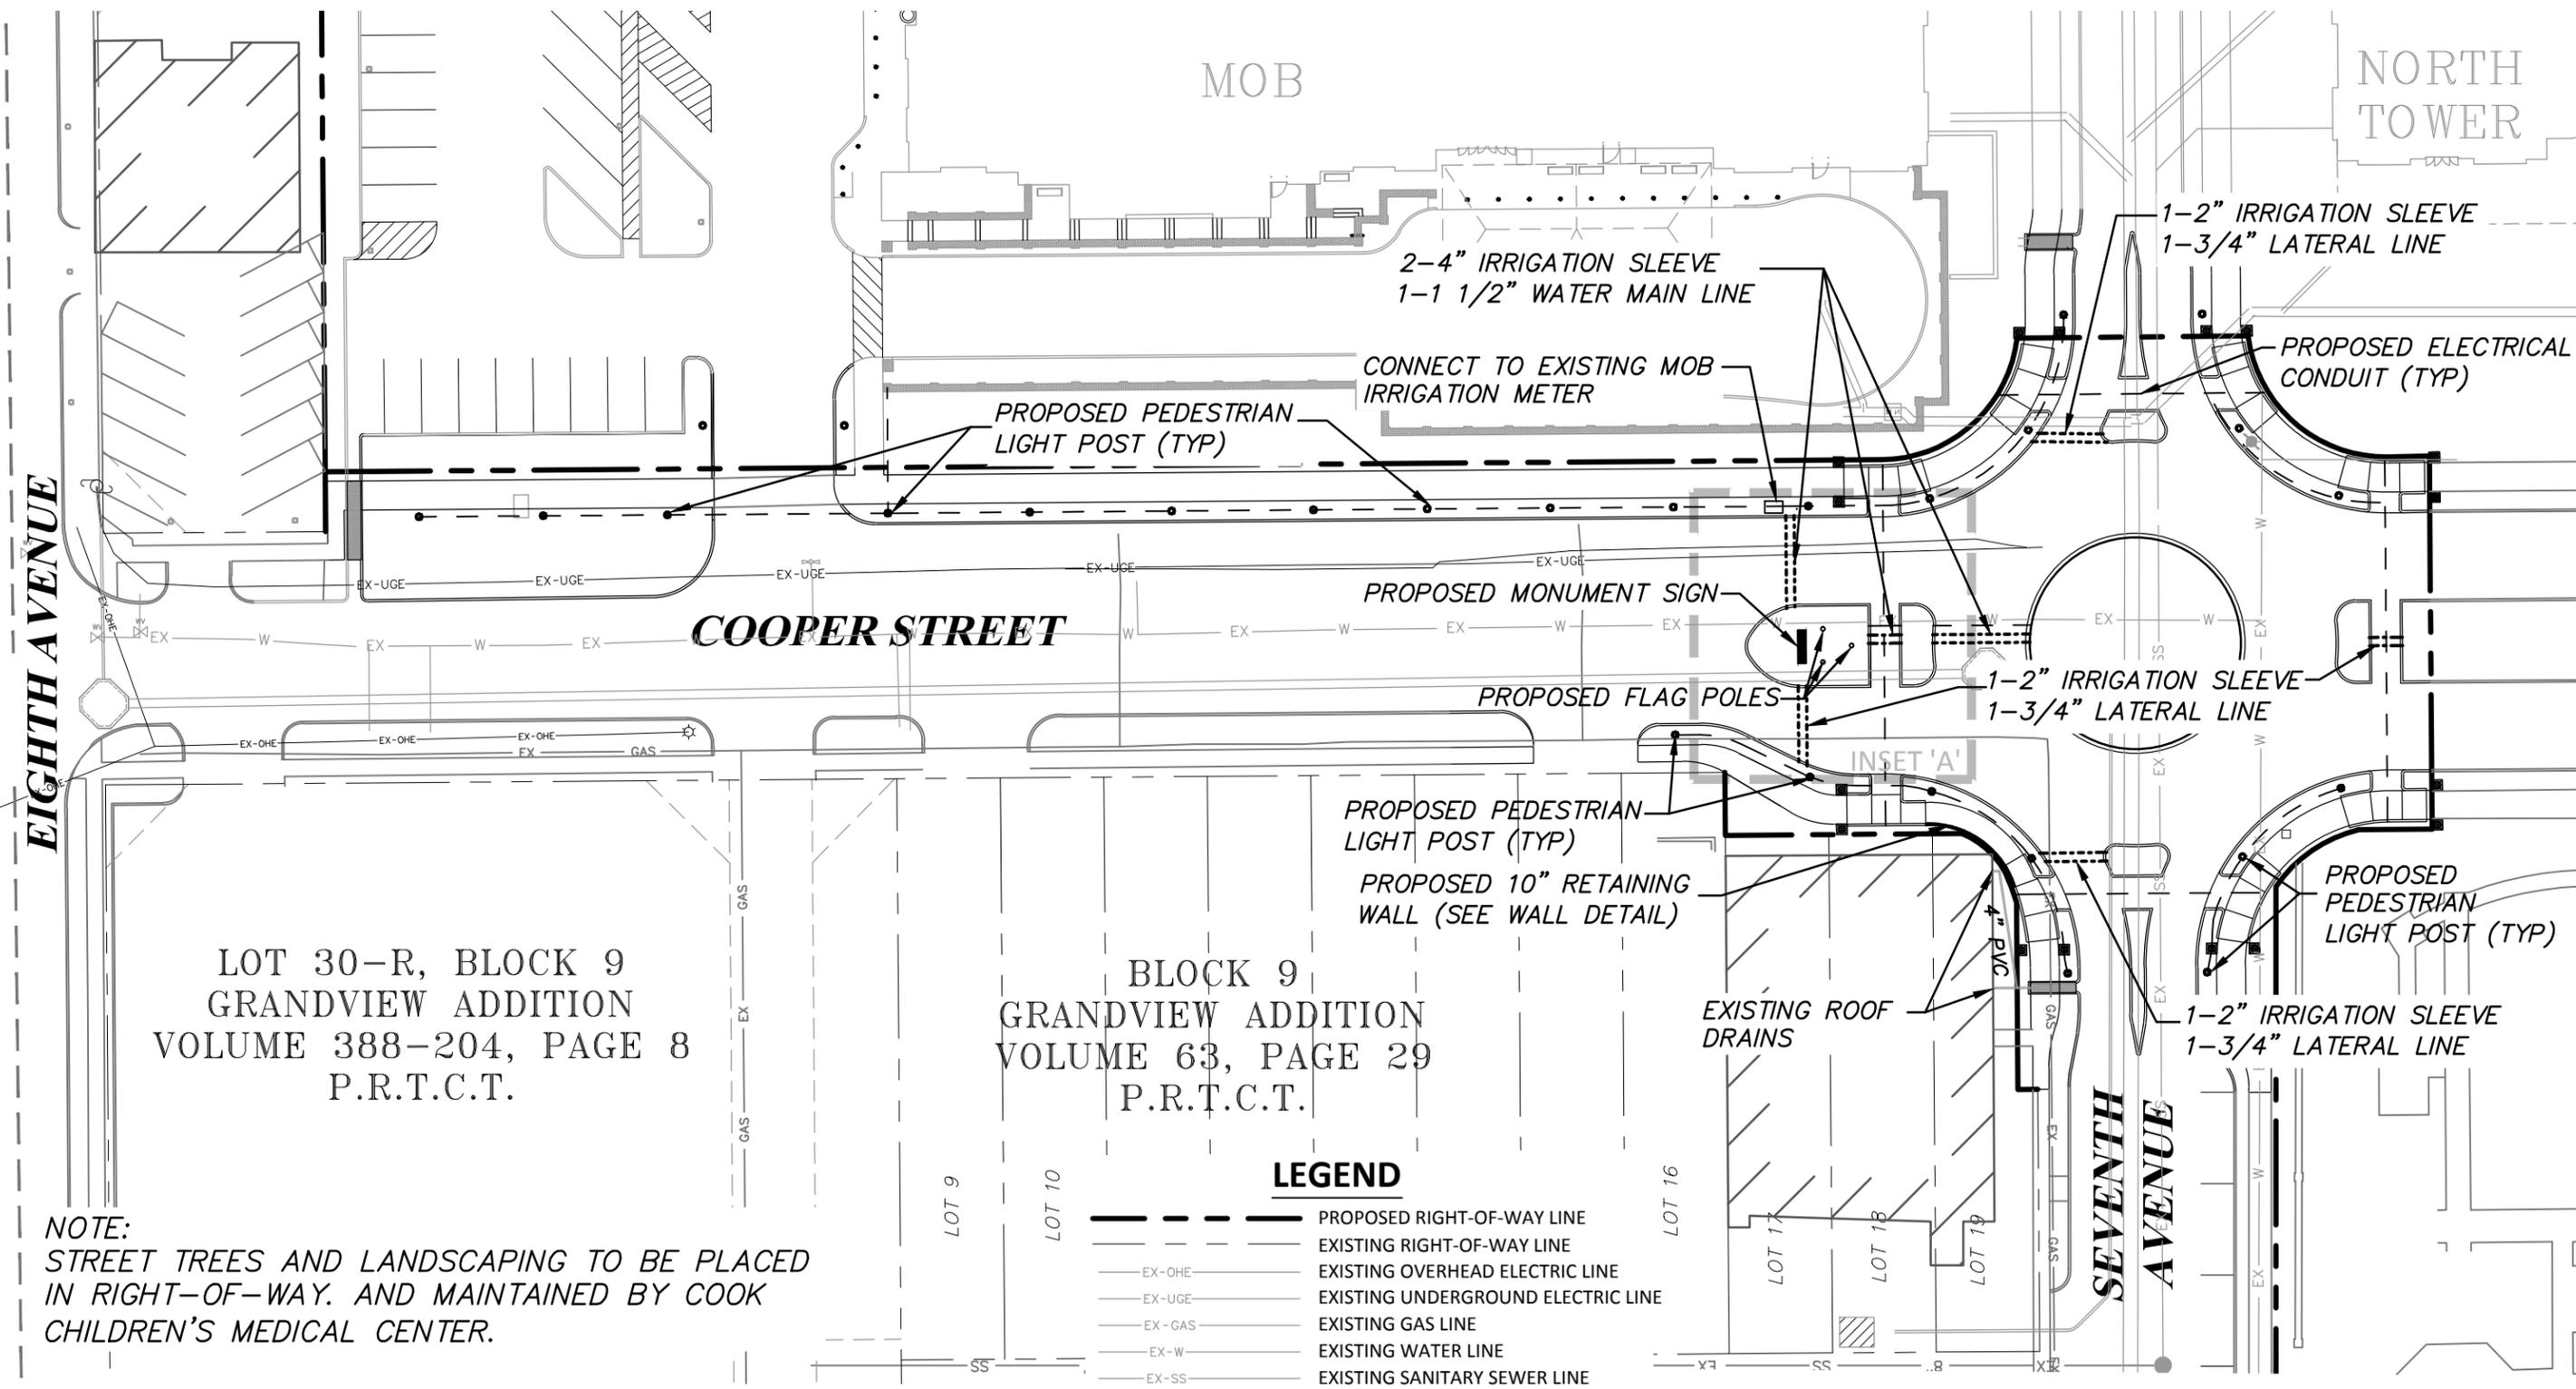

EIGHTH AVENUE

COOPER STREET

SEVENTH AVENUE

MOB

NORTH TOWER


LOT 30-R, BLOCK 9
GRANDVIEW ADDITION
VOLUME 388-204, PAGE 8
P.R.T.C.T.

BLOCK 9
GRANDVIEW ADDITION
VOLUME 63, PAGE 29
P.R.T.C.T.

NOTE:
STREET TREES AND LANDSCAPING TO BE PLACED
IN RIGHT-OF-WAY. AND MAINTAINED BY COOK
CHILDREN'S MEDICAL CENTER.

LEGEND

- PROPOSED RIGHT-OF-WAY LINE
- - - EXISTING RIGHT-OF-WAY LINE
- EX-OHE --- EXISTING OVERHEAD ELECTRIC LINE
- EX-UGE --- EXISTING UNDERGROUND ELECTRIC LINE
- EX-GAS --- EXISTING GAS LINE
- EX-W --- EXISTING WATER LINE
- EX-SS --- EXISTING SANITARY SEWER LINE
- EXISTING STORM DRAIN LINE
- PROPOSED IRRIGATION SLEEVE
- PROPOSED ELECTRICAL CONDUIT
- PROPOSED PEDESTRIAN LIGHT POST
- PROPOSED LANTERN PIER
- PROPOSED DIRECTIONAL MONUMENT SIGN
- PROPOSED FLAG POLE

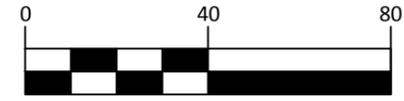

SCALE: 1" = 40 ft.



ENCROACHMENT AGREEMENT EXHIBIT

**COOPER STREET PAVING IMPROVEMENTS
FOR COOK CHILDREN'S MEDICAL CENTER**

DUNAWAY# 2007389

DUNAWAY
550 Bailey Avenue • Suite 400 • Fort Worth, Texas 76107
Tel: 817.335.1121 • Fax: 817.335.7437
REG. F-11114