


MAYOR AND COUNCIL COMMUNICATION

60SS69P3-CONATSER

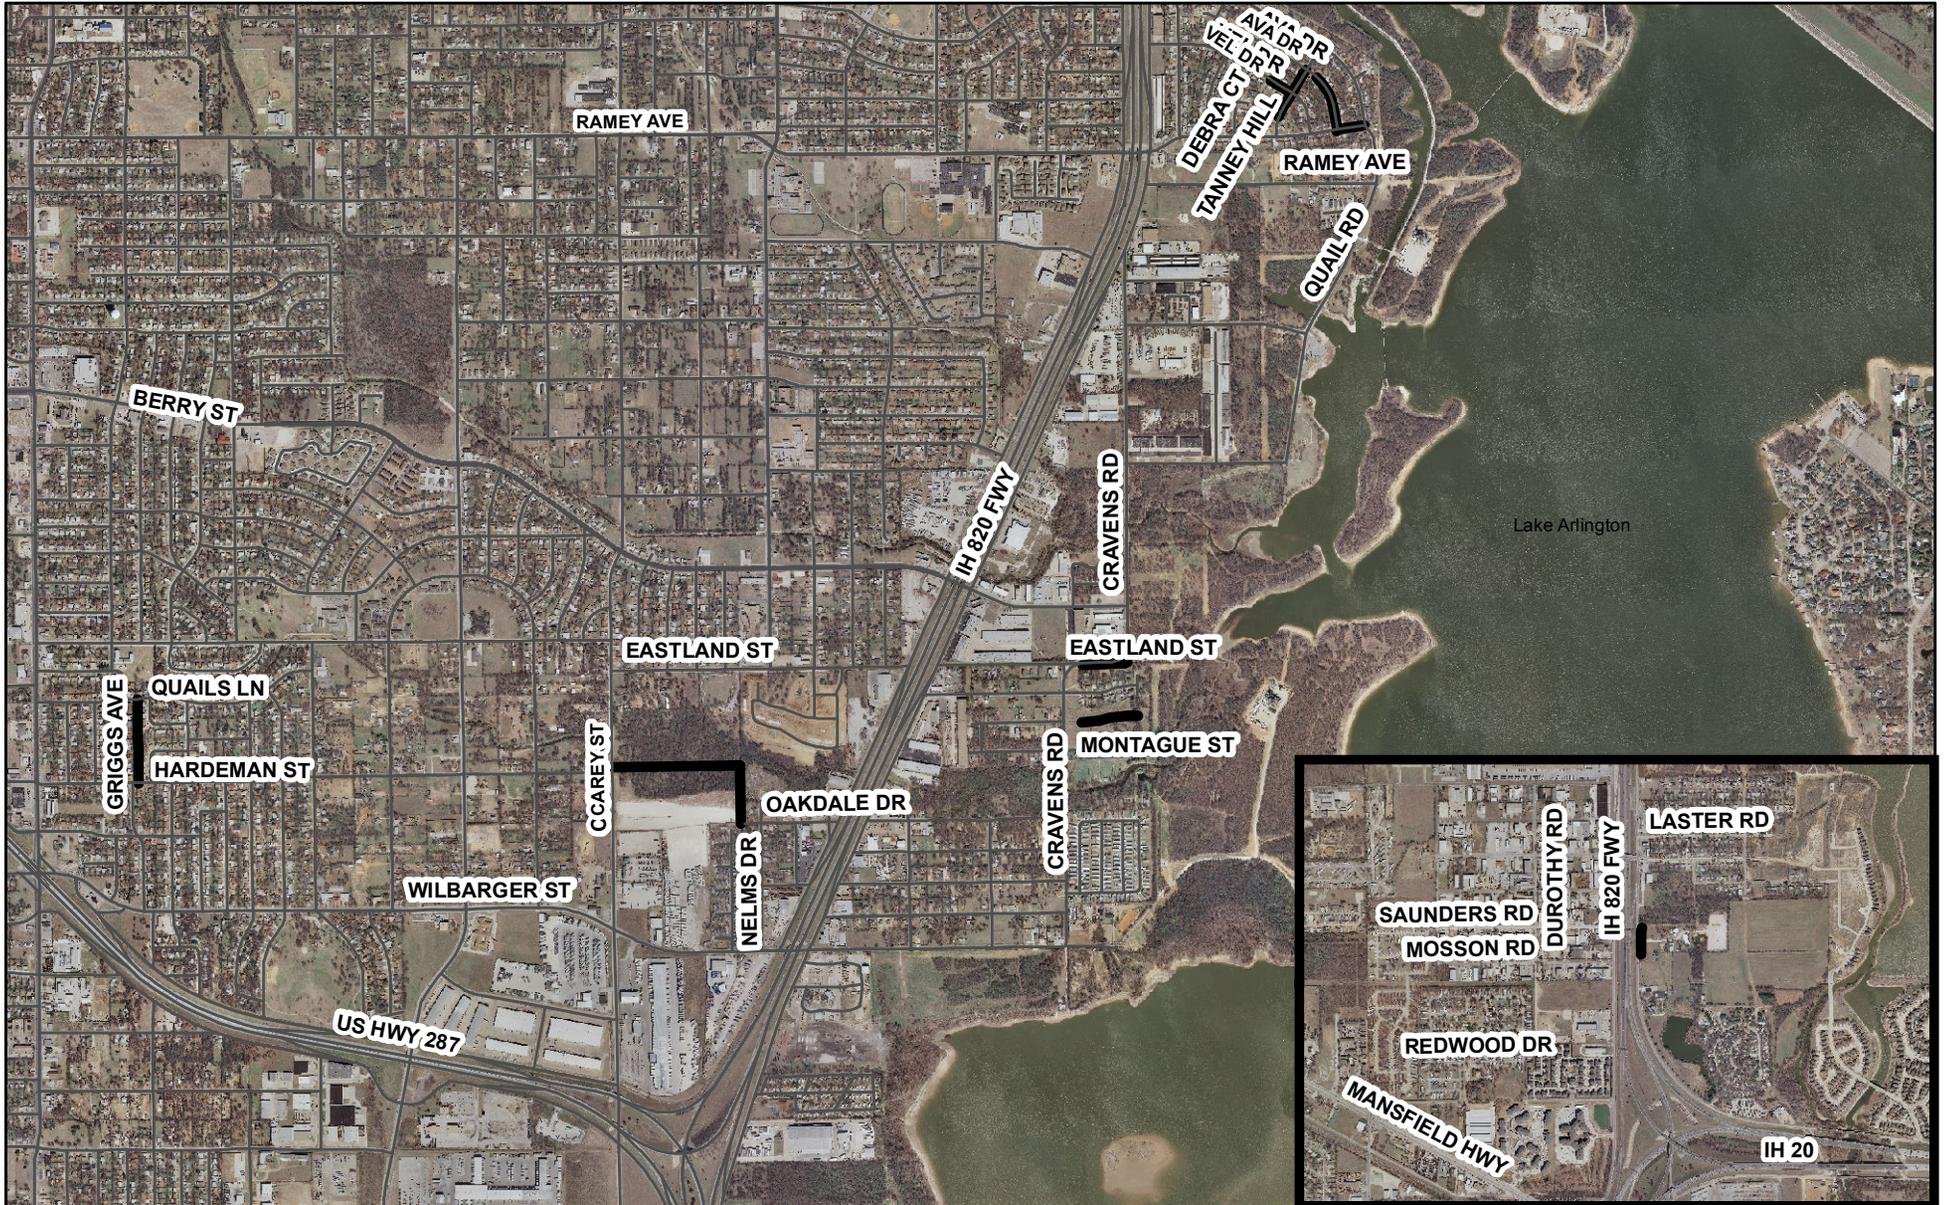

Legend

PROPOSED SEWER MAIN REPLACEMENT

— CONTRACT 69