


Exhibit "A"

SCALE: 1" = 40'

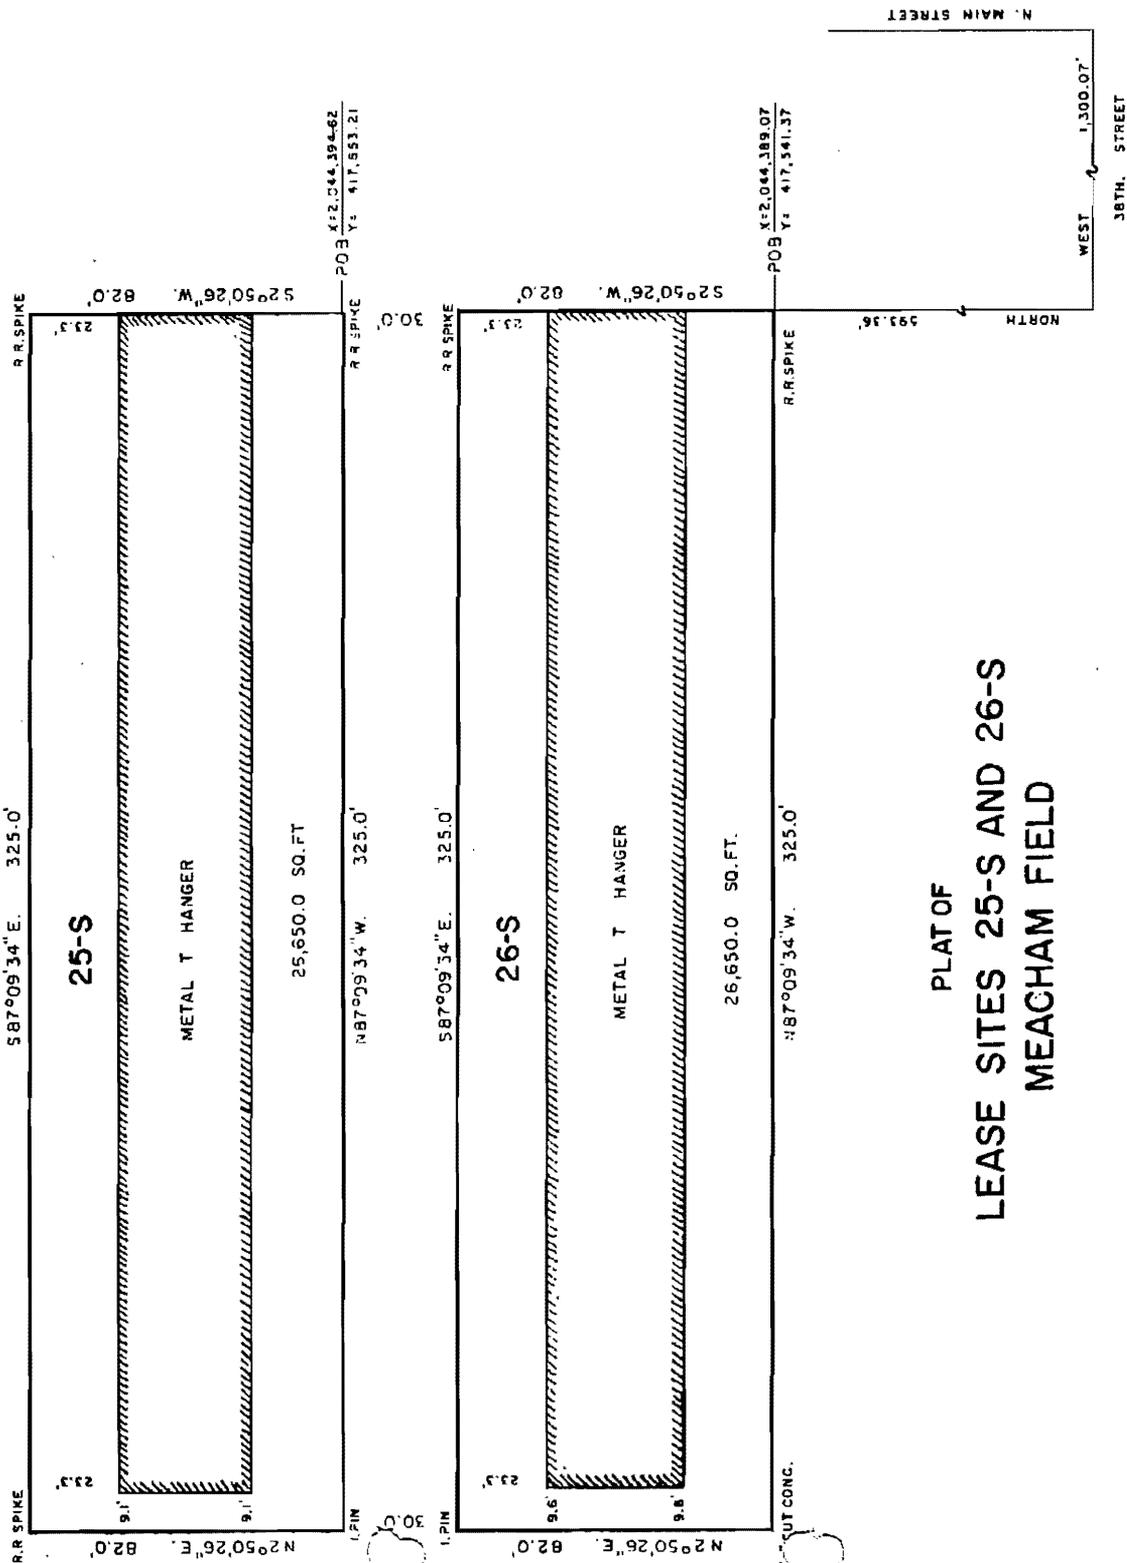

PLAT OF
LEASE SITES 25-S AND 26-S
MEACHAM FIELD

R.R. SPIKE
N2°50'26"E. 82.0'
9.1'

R.R. SPIKE
30.0'

R.R. SPIKE
N2°50'26"E. 82.0'
9.6'

CUT CONC.

NORTH
593.36'

36TH STREET

R.R. SPIKE
X12,044,394.62
POB Y: 417,553.21

R.R. SPIKE
X12,044,389.07
POB Y: 417,541.37

R.R. SPIKE

R.R. SPIKE

N. MAIN STREET

Exhibit "A"

FIELD NOTES
FOR
T - HANGAR
LEASE SITE 25-8
MEACHAM FIELD
FORT WORTH MUNICIPAL AIRPORT

A tract of land out of the James Wallace Survey being a portion of tracts conveyed to the City of Fort Worth by deeds recorded in Volume 1050, Page 553, and Volume 1112, Page 574, Deed Records, Tarrant County, Texas, more particularly described using the Texas Coordinate System, North Central Zone, coordinates and bearings as follows:

COMMENCE at a point in the north line of 38th Street and the west line of North Main Street said point being an easterly southeast corner of Meacham Field, THENCE: North 705.22 feet and west 1,294.52 feet to a railroad spike on the point of beginning, the coordinates of said beginning point are $X = 2,044,394.62$, $Y = 417,653.21$;

THENCE: North 87 degrees 09 minutes 34 seconds west 325.0 feet to a $\frac{1}{2}$ " iron pin for the southwest corner of herein described Lease Site;

THENCE: North 2 degrees 50 minutes 26 seconds east 82.0 feet to a railroad spike for the northwest of herein described Lease Site;

THENCE: South 87 degrees 09 minutes 34 seconds east 325.0 feet to a railroad spike for the northeast corner of herein described Lease Site;

THENCE: South 2 degrees 50 minutes 26 seconds west 82.0 feet to the place of beginning and containing 26,650.0 square feet of land more or less.

TRANSPORTATION AND PUBLIC WORKS DEPARTMENT
GARY L. SANTERRE, P.E., DIRECTOR
G. DALLAS WILLIAMS, P.E., ASST. DIRECTOR/ENG.
EPD:tm 9-30-82

Exhibit "A"

FIELD NOTES
FOR
T - HANGAR
LEASE SITE 26-S
MEACHAM FIELD
FORT WORTH MUNICIPAL AIRPORT

A tract of land out of the James Wallace Survey being a portion of tracts conveyed to the City of Fort Worth by deeds recorded in Volume 1050, Page 553, and Volume 1112, Page 574, Deed Records, Tarrant County, Texas, more particularly described using the Texas Coordinate System, North Central Zone, coordinates and bearings as follows:

COMMENCE at a point in the north line of 38th Street and the west line of North Main Street, said point being an easterly southeast corner of Meacham Field, THENCE: North 593.36 feet and west 1,300.07 feet to a railroad spike on the point of beginning, the coordinates of said beginning point are $X = 2,044,389.07$, $Y = 417,541.37$;

THENCE: North 87 degrees 09 minutes 34 seconds west 325.0 feet to a cross cut in concrete for the southwest corner of herein described Lease Site;

THENCE: North 2 degrees 50 minutes 26 seconds east 82.0 feet to a $\frac{1}{2}$ " iron pin at the northwest corner of herein described Lease Site;

THENCE: South 87 degrees 09 minutes 34 seconds east 325.0 feet to a railroad spike for the northeast corner of herein described Lease Site;

THENCE: South 2 degrees 50 minutes 26 seconds east 82.0 feet to the place of beginning and containing 26,650.0 square feet of land more or less.

TRANSPORTATION AND PUBLIC WORKS DEPARTMENT
GARY L. SANTERRE, P.E., DIRECTOR
G. DALLAS WILLIAMS, P.E., ASST. DIRECTOR/ENG.
EPD:tm 9-30-82