


NUMBER	ARC LENGTH	DELTA ANGLE	RADIUS	TANGENT	CHORD DIRECTION	CHORD LENGTH
C1	93.39	96° 19' 09"	55.55	62.05	N 55° 16' 38" E	82.78
C2	139.13	26° 39' 24"	299.05	70.85	S 82° 44' 49" E	137.88
C3	211.73	44° 10' 21"	274.64	111.44	N 65° 42' 27" E	206.53
C4	180.05	07° 59' 02"	1292.11	90.17	N 48° 52' 16" E	179.90
C5	87.67	03° 34' 48"	1403.13	43.85	N 49° 28' 39" E	87.66
C6	18.24	52° 15' 43"	20.00	9.81	S 66° 55' 03" W	17.62
C7	89.24	03° 36' 20"	1418.13	44.64	S 49° 28' 23" W	89.23
C8	178.17	07° 59' 36"	1277.12	89.23	S 48° 52' 32" W	178.03
C9	223.62	44° 14' 06"	289.64	117.71	S 65° 45' 31" W	218.10
C10	145.77	26° 35' 37"	314.05	74.22	N 82° 45' 47" W	144.46
C11	66.96	94° 36' 10"	40.55	43.95	S 55° 15' 10" W	59.61

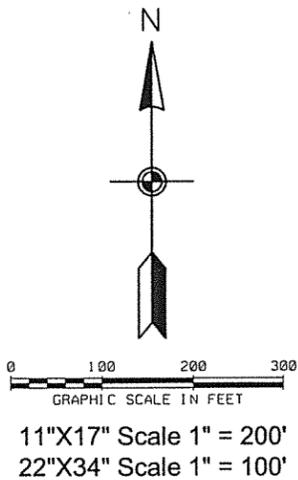

REDUS TEXAS LAND, LLC
 INST. NO. 2010-109774
 D.R.D.C.T.
 188.651 AC.

G. CARDINAS SURVEY
 A-214


ZONE X

To: Stewart Title Guaranty Company, and The City of Fort Worth

This is to certify that this map or plat and the survey on which it is based were made in accordance with the "Minimum Standard Detail Requirements for ALTA/ACSM Land Title Surveys," jointly established and adopted by ALTA and NSPS in 2005, and includes items 1-11 of Table A thereof. Pursuant to the Accuracy Standards as adopted by ALTA and NSPS and in effect on the date of this certification, undersigned further certifies that in my professional opinion, as a land surveyor registered in the State of Texas, the Relative Positional Accuracy of this survey does not exceed that which is specified therein.



Edward K. Khalil
 Registered Professional Land Surveyor
 Texas Registration No. 5951
 Date signed: 11-8-12

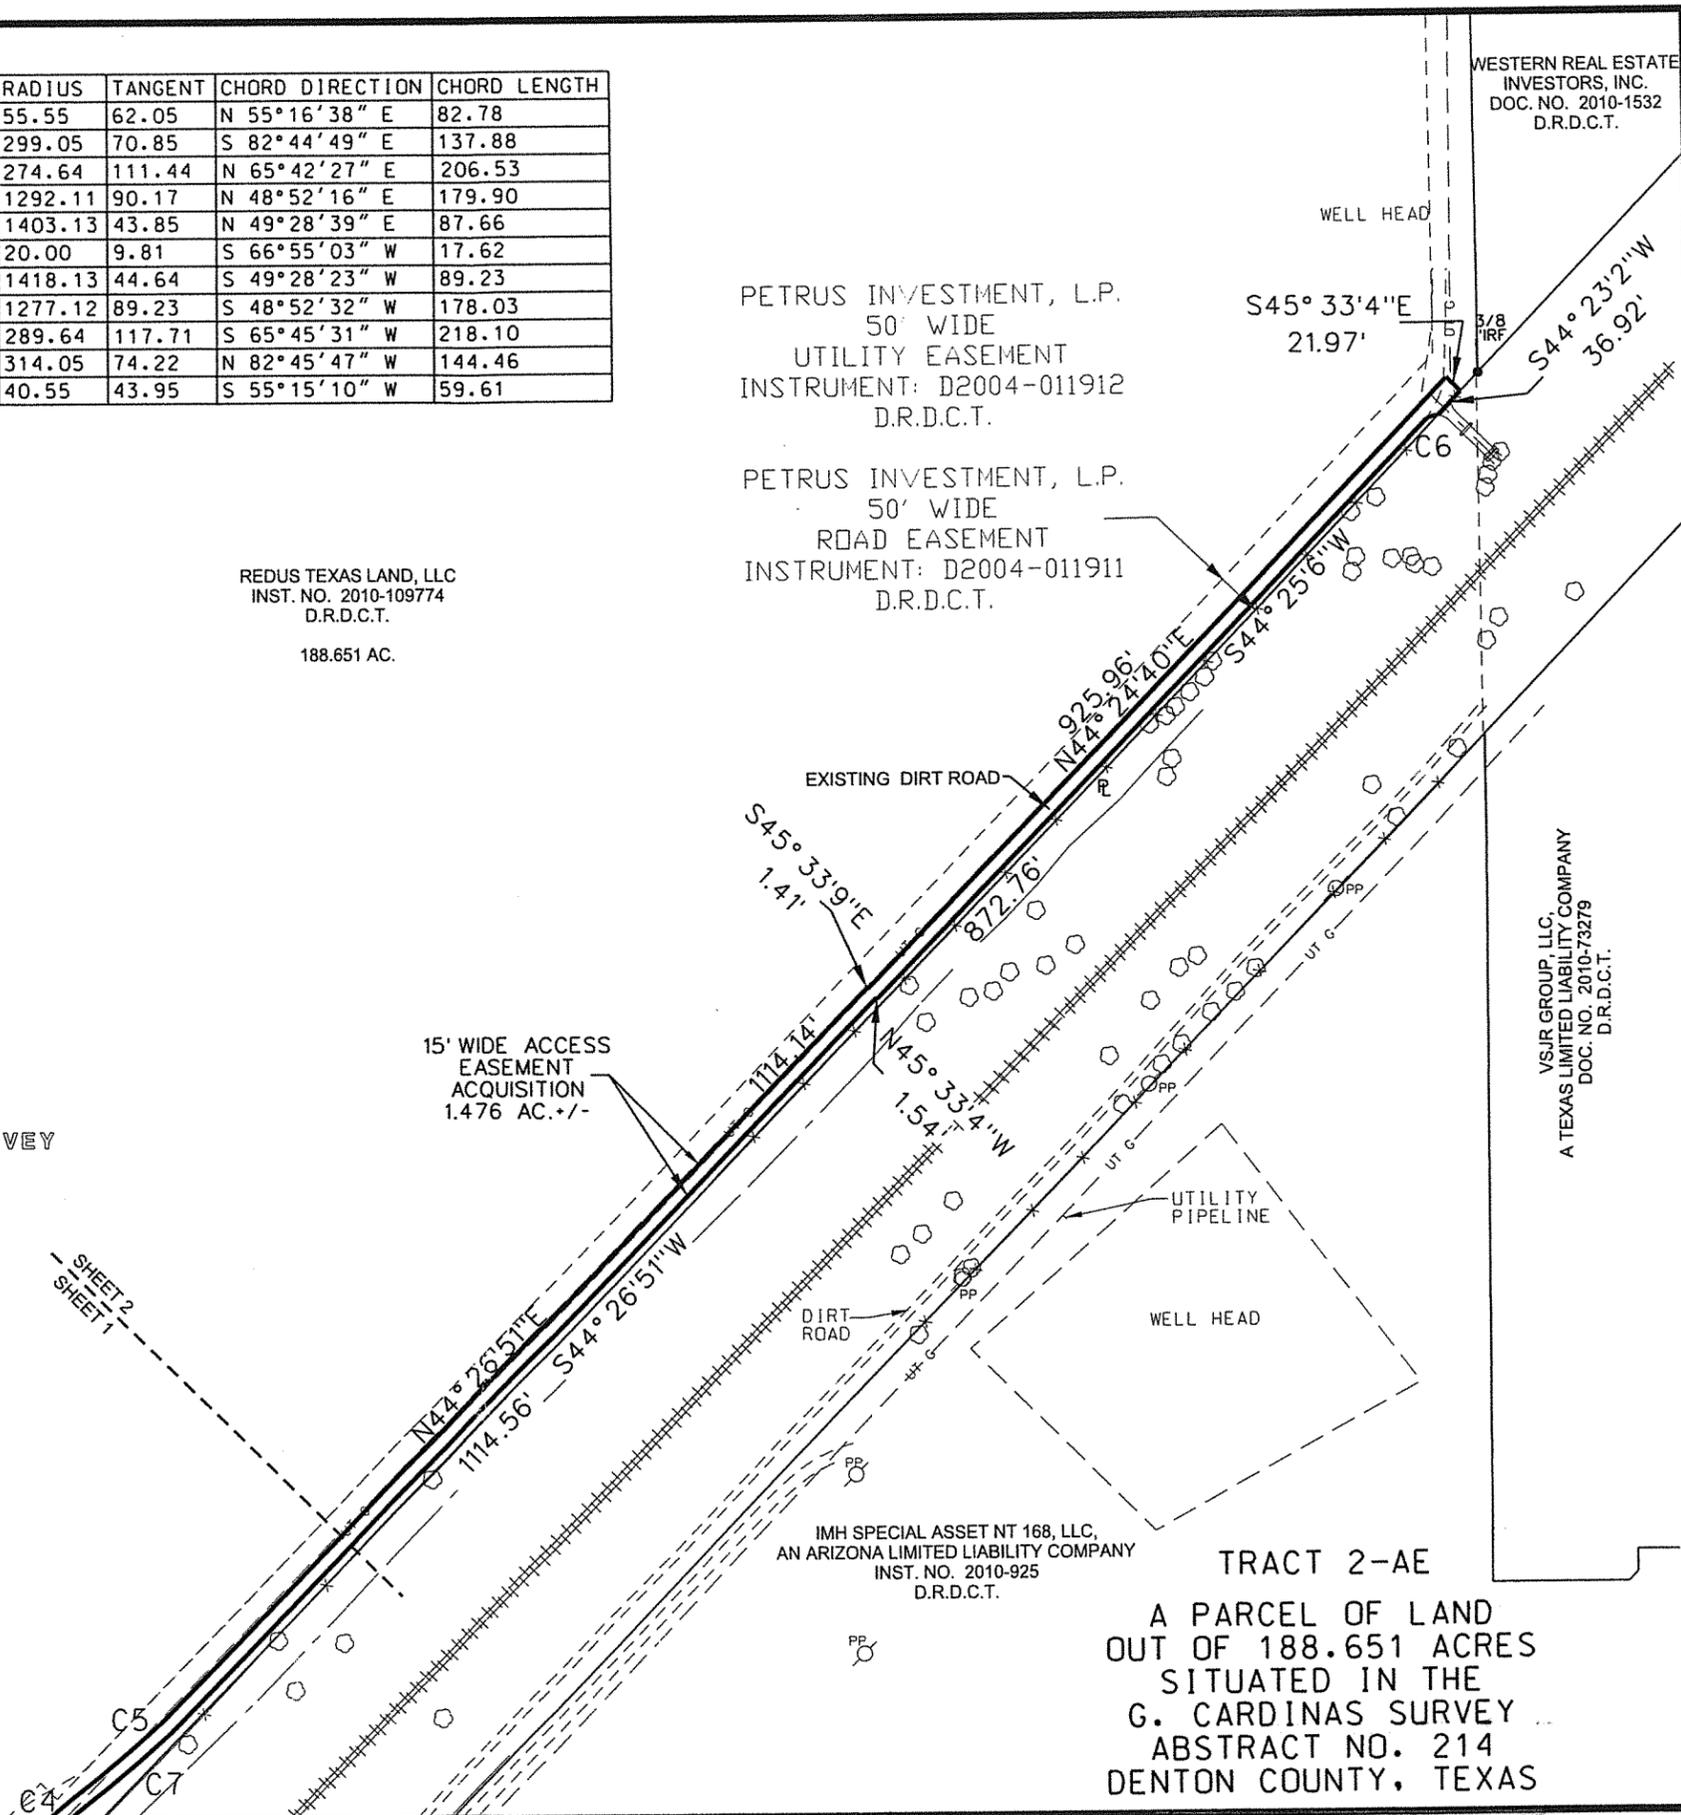

WESTERN REAL ESTATE INVESTORS, INC.
 DOC. NO. 2010-1532
 D.R.D.C.T.

PETRUS INVESTMENT, L.P.
 50' WIDE
 UTILITY EASEMENT
 INSTRUMENT: D2004-011912
 D.R.D.C.T.

PETRUS INVESTMENT, L.P.
 50' WIDE
 ROAD EASEMENT
 INSTRUMENT: D2004-011911
 D.R.D.C.T.

VSJR GROUP, LLC,
 A TEXAS LIMITED LIABILITY COMPANY
 DOC. NO. 2010-73279
 D.R.D.C.T.

IMH SPECIAL ASSET NT 168, LLC,
 AN ARIZONA LIMITED LIABILITY COMPANY
 INST. NO. 2010-925
 D.R.D.C.T.

TRACT 2-AE
 A PARCEL OF LAND
 OUT OF 188.651 ACRES
 SITUATED IN THE
 G. CARDINAS SURVEY
 ABSTRACT NO. 214
 DENTON COUNTY, TEXAS

COFW P. NO.: 27-2-AE
 GF NO.: 11-112896
 SHT. NO.: 2 OF 3

A.N.A. CONSULTANTS, L.L.C.
 Corporate Office:
 5000 Thompson Terrace
 Colleyville, Texas 76034
 Office: (817) 335-9900
 Fax: (817) 335-9955

AAA CONSULTANTS, L.L.C.
 ENGINEERS
 SURVEYORS
 PLANNERS

DRAWN BY: AD
 DATE: 6-18-12
 DGN. NO.: 100370P27-BNSF-AE.DGN
 APPROVED BY: EK
 REVISED: 10-04-12

\$PR\$ SPECIFICATION \$PR\$ ROTATION
 \$TIME\$
 \$DATE\$
 \$FILE\$



DROOY PROPERTIES, LLLP
INST. NO. 2004-43520
D.R.D.C.T.

NUMBER	ARC LENGTH	DELTA ANGLE	RADIUS	TANGENT	CHORD DIRECTION	CHORD LENGTH
C1	93.39	96°19'09"	55.55	62.05	N 55°16'38" E	82.78
C2	139.13	26°39'24"	299.05	70.85	S 82°44'49" E	137.88
C3	211.73	44°10'21"	274.64	111.44	N 65°42'27" E	206.53
C4	180.05	07°59'02"	1292.11	90.17	N 48°52'16" E	179.90
C5	87.67	03°34'48"	1403.13	43.85	N 49°28'39" E	87.66
C6	18.24	52°15'43"	20.00	9.81	S 66°55'03" W	17.62
C7	89.24	03°36'20"	1418.13	44.64	S 49°28'23" W	89.23
C8	178.17	07°59'36"	1277.12	89.23	S 48°52'32" W	178.03
C9	223.62	44°14'06"	289.64	117.71	S 65°45'31" W	218.10
C10	145.77	26°35'37"	314.05	74.22	N 82°45'47" W	144.46
C11	66.96	94°36'10"	40.55	43.95	S 55°15'10" W	59.61


G. CARDINAS SURVEY
A-214

REDUS TEXAS LAND, LLC
INST. NO. 2010-109774
D.R.D.C.T.

188.651 AC.

LEGEND

IRS	5/8" IRON WITH CAP STAMPED "ANA" SET
P	PROPERTY LINE
- - -	EASEMENT LINE
- - - - -	FLOODWAY AREA
+++++	RAILROAD TRACK
- - - - -	FENCE
- - - - -	EDGE OF CONCRETE PAVEMENT / GRAVEL ROAD / DIRT ROAD
- - - - -	GUARD RAIL
- - - - -	STORM DRAIN LINE
RCP	DROP INLET
- - - - -	CREEK CENTERLINE
UT	UTILITY AS PER THE ENGINEERING PLANS SUPPLIED BY MULTATECH
MP	MILE POST
- W -	WATER LINE
•	FIRE HYDRANT
WM	WATER METER
WV	WATER VALVE
ICV	IRRIGATION CONTROL VALVE
DNST	DOWN SPOUT
SS	SANITARY SEWER LINE
SC	SEWER CLEAN OUT
SM	SANITARY SEWER MANHOLE
US	UNIDENTIFIED STRUCTURE
G	GAS LINE
GM	GAS MANHOLE
GM	GAS METER
GV	GAS VALVE
GSMK	GAS MARKER
FUEL	FUEL PIPELINE
OIL	OIL PIPELINE
UGE	UNDER GROUND ELECTRIC
OHE	OVERHEAD ELECTRIC
GUY	GUY WIRE
PP	POWER POLE
LP	LIGHT POLE
SB	SIGNAL BOX
SP	SIGNAL POLE
TMK	TELEPHONE MARKER
TELE. MH	TELEPHONE MANHOLE
TELE. PD	TELEPHONE PEDESTAL/RISER
UGT	UNDER GROUND TELEPHONE LINE
SIGN	SIGN
TREE	TREE / SHRUB

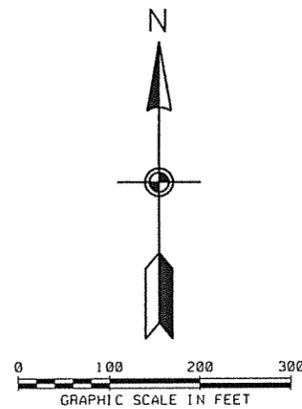


NUMBER	DIRECTION	DISTANCE
L1	N2°13'46"E	37.70'
L2	S71°23'13"E	64.90'
L3	N71°23'13"W	63.92'
L4	S2°13'46"W	34.98'

PETRUS INVESTMENT, L.P.
50' WIDE
UTILITY EASEMENT
INSTRUMENT: D2004-011912
D.R.D.C.T.
PETRUS INVESTMENT, L.P.
50' WIDE
ROAD EASEMENT
INSTRUMENT: D2004-011911
D.R.D.C.T.

SOUTHWEST GAS
PIPELINE INC.
50' WIDE PIPELINE
AND ROAD EASEMENT
V5028 P3539
D.R.D.C.T.

IMH SPECIAL ASSET NT 168, LLC,
AN ARIZONA LIMITED LIABILITY COMPANY
INST. NO. 2010-925
D.R.D.C.T.

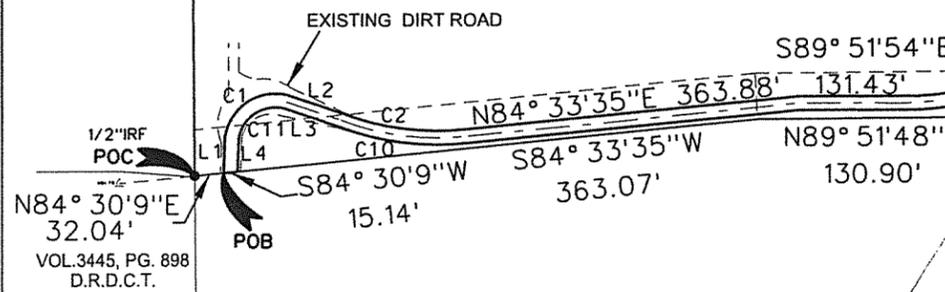

STATE HIGHWAY 114
VARIABLE WIDTH R.O.W.

TRACT 2-AE
A PARCEL OF LAND
OUT OF 188.651 ACRES
SITUATED IN THE
G. CARDINAS SURVEY
ABSTRACT NO. 214
DENTON COUNTY, TEXAS

COFW P. NO.: 27-2-AE
GF NO.: 11-00293
SHT. NO.: 1 OF 3

A.N.A. CONSULTANTS, L.L.C.

Corporate Office:
5000 Thompson Terrace
Colleyville, Texas 76034
Office: (817) 335-9900
Fax: (817) 335-9955



DRAWN BY: AD
DATE: 6-18-12

DGN. NO.: 100370P27-BNSF_AE.DGN
APPROVED BY: EK

REVISED: 10-04-12

ALLIANCE MAIN #2 RELOCATION
ACCESS EASEMENT ACQUISITION
PARCEL 27-2-AE

TRACT 2-AE
REAL PROPERTY DESCRIPTION

BEING A PARCEL OF LAND OUT OF A 188.651 ACRES TRACT OF LAND SITUATED IN THE G. CARDINAS SURVEY, ABSTRACT NUMBER 214, DENTON COUNTY, TEXAS, AS DESCRIBED BY DEED TO REDUS TEXAS LAND, LLC, RECORDED IN INSTRUMENT NUMBER 2010-109774, REAL PROPERTY RECORDS, DENTON COUNTY, TEXAS, SAID PARCEL BEING MORE PARTICULARLY DESCRIBED BY METES AND BOUNDS AS FOLLOWS:

COMMENCING AT A 1/2 INCH IRON FOUND FOR THE SOUTHWEST CORNER OF SAID REDUS TEXAS LAND, LLC., TRACT AND THE SOUTHEAST CORNER OF A TRACT OF LAND CONVEYED BY DEED TO DROOY PROPERTIES, L.L.P., RECORDED IN DOCUMENT NUMBER 2004-43520, REAL PROPERTY RECORDS, DENTON COUNTY, TEXAS, AND THE MOST SOUTHERLY NORTHWEST CORNER OF A TRACT OF LAND CONVEYED BY DEED TO THE ATCHISON, TOPEKA AND SANTA FE RAILWAY COMPANY, A DELAWARE CORPORATION, AS RECORDED IN DOCUMENT NUMBER 93-20408, REAL PROPERTY RECORDS, DENTON COUNTY, TEXAS, AND THE NORTHEAST CORNER OF A TRACT OF LAND CONVEYED BY DEED TO THE ATCHISON, TOPEKA AND SANTA FE RAILWAY COMPANY, A DELAWARE CORPORATION, RECORDED IN VOLUME 3445, PAGE 898, REAL PROPERTY RECORDS, DENTON COUNTY, TEXAS;

THENCE NORTH 84 DEGREES 30 MINUTES 09 SECONDS EAST, 32.04 FEET, WITH THE COMMON LINE OF SAID REDUS TEXAS LAND, LLC TRACT AND SAID THE ATCHISON, TOPEKA AND SANTA FE RAILWAY COMPANY, TRACT, (RECORDED IN DOCUMENT NUMBER 93-20408) TO THE POINT OF BEGINNING;

THENCE DEPARTING SAID COMMON LINE, NORTH 02 DEGREES 13 MINUTES 46 SECONDS EAST, 37.70 FEET ALONG AN EXISTING DIRT ROAD TO THE BEGINNING OF A CURVE TO THE RIGHT;

THENCE 93.39 FEET WITH THE ARC OF SAID CURVE TO THE RIGHT THROUGH A CENTRAL ANGLE OF 96 DEGREES 19 MINUTES 09 SECONDS WITH A RADIUS OF 55.55 FEET, A TANGENT LENGTH OF 62.05 FEET AND A CHORD WHICH BEARS NORTH 55 DEGREES 16 MINUTES 38 SECONDS EAST, 82.78 FEET;

THENCE SOUTH 71 DEGREES 23 MINUTES 13 SECONDS EAST, 64.90 FEET TO THE BEGINNING OF A CURVE TO THE LEFT;

THENCE 139.13 FEET WITH THE ARC OF SAID CURVE TO THE LEFT THROUGH A CENTRAL ANGLE OF 26 DEGREES 39 MINUTES 24 SECONDS WITH A RADIUS OF 299.05 FEET, A TANGENT LENGTH OF 70.85 FEET AND A CHORD WHICH BEARS SOUTH 82 DEGREES 44 MINUTES 49 SECONDS EAST, 137.88 FEET;

THENCE NORTH 84 DEGREES 33 MINUTES 35 SECONDS EAST, 363.88 FEET;

THENCE SOUTH 89 DEGREES 51 MINUTES 54 SECONDS EAST, 131.43 FEET TO THE BEGINNING OF A CURVE TO THE LEFT;

THENCE 211.73 FEET WITH THE ARC OF SAID CURVE TO THE LEFT THROUGH A CENTRAL ANGLE OF 44 DEGREES 10 MINUTES 21 SECONDS WITH A RADIUS OF 274.64 FEET, A TANGENT LENGTH OF 111.44 FEET AND A CHORD WHICH BEARS NORTH 65 DEGREES 42 MINUTES 27 SECONDS EAST, 206.53 FEET;

THENCE NORTH 44 DEGREES 20 MINUTES 46 SECONDS EAST, 910.89 FEET TO THE BEGINNING OF A CURVE TO THE RIGHT;

THENCE 180.05 FEET WITH THE ARC OF SAID CURVE TO THE RIGHT THROUGH A CENTRAL ANGLE OF 07 DEGREES 59 MINUTES 02 SECONDS WITH A RADIUS OF 1292.11 FEET, A TANGENT LENGTH OF 90.17 FEET AND A CHORD WHICH BEARS NORTH 48 DEGREES 52 MINUTES 16 SECONDS EAST, 179.90 FEET TO THE BEGINNING OF A CURVE TO THE LEFT;

THENCE 87.67 FEET WITH THE ARC OF SAID CURVE TO THE LEFT THROUGH A CENTRAL ANGLE OF 03 DEGREES 34 MINUTES 48 SECONDS WITH A RADIUS OF 1403.13 FEET, A TANGENT LENGTH OF 43.85 FEET AND A CHORD WHICH BEARS NORTH 49 DEGREES 28 MINUTES 39 SECONDS EAST, 87.66 FEET;

THENCE NORTH 44 DEGREES 26 MINUTES 51 SECONDS EAST, 1114.14 FEET;

THENCE SOUTH 45 DEGREES 33 MINUTES 09 SECONDS EAST, 1.41 FEET;

THENCE NORTH 44 DEGREES 24 MINUTES 40 SECONDS EAST, 925.96 FEET;

THENCE SOUTH 45 DEGREES 33 MINUTES 04 SECONDS EAST, 21.97 FEET TO THE COMMON LINE OF SAID REDUS TEXAS LAND, LLC TRACT AND SAID THE ATCHISON, TOPEKA AND SANTA FE RAILWAY COMPANY, TRACT, (RECORDED IN DOCUMENT NUMBER 93-20408);

THENCE WITH SAID COMMON LINE, SOUTH 44 DEGREES 23 MINUTES 02 SECONDS WEST, 36.92 FEET TO THE BEGINNING OF A CURVE TO THE LEFT;

THENCE 18.24 FEET WITH THE ARC OF SAID CURVE TO THE LEFT THROUGH A CENTRAL ANGLE OF 52 DEGREES 15 MINUTES 43 SECONDS WITH A RADIUS OF 20.00 FEET, A TANGENT LENGTH OF 9.81 FEET AND A CHORD WHICH BEARS SOUTH 66 DEGREES 55 MINUTES 03 SECONDS WEST, 17.62 FEET TO AN EXISTING DIRT ROAD;

THENCE SOUTH 44 DEGREES 25 MINUTES 06 SECONDS WEST, 872.76 FEET TO THE EASTERLY LINE OF THE PROPOSED NEW ALLIANCE MAIN # 2 RELOCATION RIGHT OF WAY;

THENCE NORTH 45 DEGREES 33 MINUTES 04 SECONDS WEST, 1.54 FEET;

THENCE SOUTH 44 DEGREES 26 MINUTES 51 SECONDS WEST, 1114.56 FEET WITH THE NORTHWESTERLY LINE OF THE PROPOSED NEW ALLIANCE MAIN # 2 RELOCATION RIGHT OF WAY TO THE BEGINNING OF A CURVE TO THE RIGHT;

THENCE 89.24 FEET WITH THE ARC OF SAID CURVE TO THE RIGHT THROUGH A CENTRAL ANGLE OF 03 DEGREES 36 MINUTES 20 SECONDS WITH A RADIUS OF 1418.13 FEET, A TANGENT LENGTH OF 44.64 FEET AND A CHORD WHICH BEARS SOUTH 49 DEGREES 28 MINUTES 23 SECONDS WEST, 89.23 FEET TO THE BEGINNING OF A CURVE TO THE LEFT;

THENCE 178.17 FEET WITH THE ARC OF SAID CURVE TO THE LEFT THROUGH A CENTRAL ANGLE OF 07 DEGREES 59 MINUTES 36 SECONDS WITH A RADIUS OF 1277.12 FEET, A TANGENT LENGTH OF 89.23 FEET AND A CHORD WHICH BEARS SOUTH 48 DEGREES 52 MINUTES 32 SECONDS WEST, 178.03 FEET;

THENCE SOUTH 44 DEGREES 20 MINUTES 46 SECONDS WEST, 910.66 FEET TO THE BEGINNING OF A CURVE TO THE RIGHT;

THENCE 223.62 FEET WITH THE ARC OF SAID CURVE TO THE RIGHT THROUGH A CENTRAL ANGLE OF 44 DEGREES 14 MINUTES 06 SECONDS WITH A RADIUS OF 289.64 FEET, A TANGENT LENGTH OF 117.71 FEET AND A CHORD WHICH BEARS SOUTH 65 DEGREES 45 MINUTES 31 SECONDS WEST, 218.10 FEET;

THENCE NORTH 89 DEGREES 51 MINUTES 48 SECONDS WEST, 130.90 FEET;

THENCE SOUTH 84 DEGREES 33 MINUTES 35 SECONDS WEST, 363.07 FEET TO THE BEGINNING OF A CURVE TO THE RIGHT;

THENCE 145.77 FEET WITH THE ARC OF SAID CURVE TO THE RIGHT THROUGH A CENTRAL ANGLE OF 26 DEGREES 35 MINUTES 37 SECONDS WITH A RADIUS OF 314.05 FEET, A TANGENT LENGTH OF 74.22 FEET AND A CHORD WHICH BEARS NORTH 82 DEGREES 45 MINUTES 47 SECONDS WEST, 144.46 FEET;

THENCE NORTH 71 DEGREES 23 MINUTES 13 SECONDS WEST, 63.92 FEET TO THE BEGINNING OF A CURVE TO THE LEFT;

THENCE 66.96 FEET WITH THE ARC OF SAID CURVE TO THE LEFT THROUGH A CENTRAL ANGLE OF 94 DEGREES 36 MINUTES 10 SECONDS WITH A RADIUS OF 40.55 FEET, A TANGENT LENGTH OF 43.95 FEET AND A CHORD WHICH BEARS SOUTH 55 DEGREES 15 MINUTES 10 SECONDS WEST, 59.61 FEET;

THENCE SOUTH 02 DEGREES 13 MINUTES 46 SECONDS WEST, 34.98 FEET TO THE COMMON LINE OF SAID REDUS TEXAS LAND, LLC TRACT AND SAID THE ATCHISON, TOPEKA AND SANTA FE RAILWAY COMPANY, TRACT, (RECORDED IN DOCUMENT NUMBER 93-20408)

THENCE WITH SAID COMMON LINE, SOUTH 84 DEGREES 30 MINUTES 09 SECONDS WEST, 15.14 FEET TO THE POINT OF BEGINNING AND CONTAINING 64,273 SQUARE FEET OR 1.476 ACRES OF LAND MORE OR LESS.

By graphic scale the subject property appears to lie in Zone X, not shaded, (area determined to outside 500-year floodplain) according to the FEMA Flood Insurance Rate Map for Denton County, Texas, Panel No. 490 of 750, Map No. 48121CO490F, revised March 30, 1998.

NOTE: SURVEYED ON THE GROUND NOVEMBER 2010
Note: Bearings are relative to True North obtained from Global Positioning Satellite System (GPS) Observations, North American Datum, 1983 (NAD '83), Texas North Central Zone.

Note: In accordance with the Texas Board of Professional Land Surveying General Rules of Procedures and Practices, 663.19(7), "The cited instruments are not necessarily the current owners of the subject property, but are the documents containing the descriptions of the boundaries as surveyed."

Note: All the Utility and Topographic features shown are according to the Engineering Plans supplied by the Engineering Company (Mullatech)

The following matters of records listed in Stewart Title Guaranty Company's commitment for title insurance GF No. 11112896, schedule B, issued November 28, 2011, affect or do not affect the subject property as noted:

- b. Easement To: Southwestern Gas Pipeline Inc. Recorded: February 21, 2002 in Volume 5028, Page 3539, of the Official Public records, of Denton County, Texas. (affects shown on survey)
- c. Easement To: Petrus Investment L.P. Recorded: January 29, 2004 in Instrument No. 2004-11911, of the Official Public records, of Denton County, Texas. (affects shown on survey)
- d. Easement To: Petrus Investment L.P. Recorded: January 29, 2004 in Instrument No. 2004-11912, of the Official Public records, of Denton County, Texas. (affects shown on survey)
- g. Terms, Conditions and Stipulations in the Agreement by and between: Parties: City of Fort Worth, Texas; Aperion Communities L.L.P.; Eladio Properties L.L.P. and Drooy Properties L.L.P. Recorded: August 18, 2006 in Instrument No. 2006-101619, of the Official Public Records, of Denton County, Texas. (affects)
- h. Terms, Conditions and Stipulations in the Agreement by and between: Parties: Aperion Communities L.L.P. and Southwestern Gas Pipeline Inc. Recorded: August 28, 2006 in Instrument No. 2006-106048, of the Official Public Records, of Denton County, Texas. Meter Site Easement Agreement (affects)
- i. Terms, Conditions and Stipulations in the Agreement by and between: Parties: Tradition Municipal Utility District of Denton County fka City of Fort Worth Municipal Utility District No. 1 of Denton County; Aperion Communities L.L.P., Eladio Properties L.L.P. and Drooy Properties L.L.P. Recorded: August 21, 2007 in Instrument No. 2007-100685, of the Official Public Records, of Denton County, Texas. Waiver of Special Appraisal (affects)
- j. Terms, Conditions and Stipulations in the Agreement by and between: Parties: Aperion Communities L.L.P. and Southwestern Gas Pipeline Inc. Recorded: March 5, 2008 in Instrument No. 2008-23329, of the Official Public Records, of Denton County, Texas. Meter Site Easement Agreement (affects)
- l. Oil, Gas and Mineral Lease, and all terms, conditions and stipulations therein: Recorded: November 6, 1996 in Instrument Nos. 96-R0079249, 96-R0079250, 96-R0079251 and 96-R0079252, of the Official Public Records, of Denton County, Texas. Lessee: Mitchell Energy Corporation. (affects)
- m. Mineral and/or royalty interest: Interest: An undivided interest Recorded: July 17, 1985 in Volume 1678, Page 861, Deed Records, Denton County, Texas. (affects)
- n. Mineral and/or royalty interest: Interest: An undivided interest Recorded: July 17, 1985 in Volume 1678, Page 865, Deed Records, Denton County, Texas. (affects)
- o. Mineral and/or royalty interest: Interest: An undivided interest Recorded: September 28, 1951 in Volume 374, Page 114, Deed Records, Denton County, Texas. (affects)
- p. Mineral and/or royalty interest: Interest: An undivided interest Recorded: August 14, 1984, in Volume 1464, Page 414, Deed Records, Denton County, Texas. (affects)
- q. Mineral and/or royalty interest: Interest: An undivided interest Recorded: January 29, 2004 in Instrument No. 2004-11913, Deed Records, Denton County, Texas. (affects)
- r. Terms, Conditions and Stipulations in the Agreement by and between: Parties: City of Fort Worth, Texas; Aperion Communities L.L.P.; Eladio Properties L.L.P. and Drooy Properties L.L.P. Recorded: August 18, 2006 in Instrument No. 2006-101618, of the Official Public Records, of Denton County, Texas. (affects)

TRACT 2-AE
A PARCEL OF LAND
OUT OF 188.651 ACRES
SITUATED IN THE
G. CARDINAS SURVEY
ABSTRACT NO. 214
DENTON COUNTY, TEXAS

Corporate Office:
5000 Thompson Terrace
Colleyville, Texas 76034
Office: (817) 335-9900
Fax: (817) 335-9955

A.N.A. CONSULTANTS, L.L.C.

ENGINEERS
SURVEYORS
PLANNERS

DRAWN BY: AD
DATE: 6-18-12
DGN. NO.: 100370P27-BNSF_AE.DGN
APPROVED BY: EK
REVISED: 10-04-12

COFW P. NO.: 27-2-AE
GF NO.: 11-112896
SHT. NO.: 3 OF 3

\$PRF: SPECIFICATION \$PRF: ROTATION
\$TIME\$
\$DATE\$
\$FILES\$