


Filename: H:\Job\49000\01_ACAD\Exhibits\2013-05-14_CoFTW Parks Permit\2013-05-14_Exhibit A Property Boundary.dwg Date: 7/3/13 User: Davis, Kelly

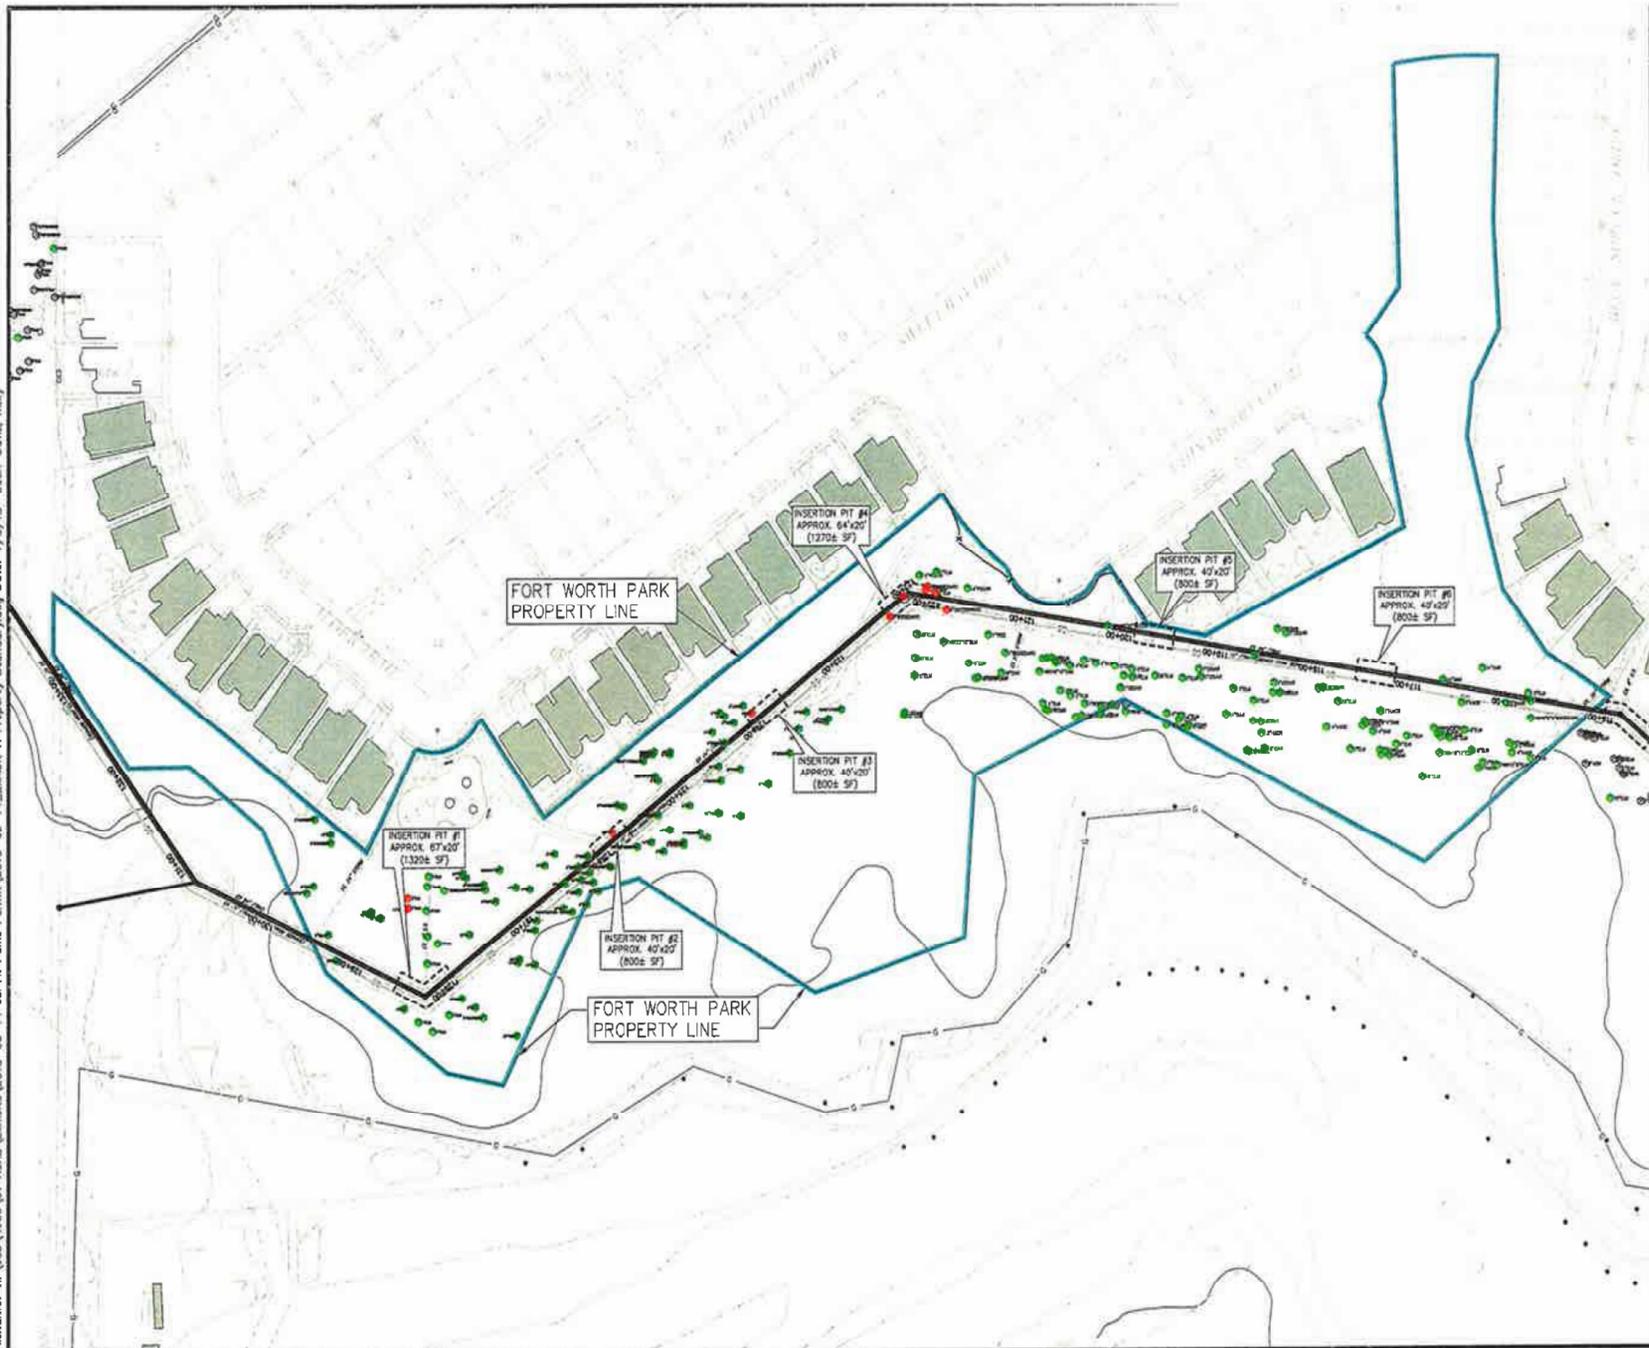


SRA
 Schrickel, Rollins and Associates, Inc.
 Landscape Architecture - Civil Engineering - Planning
 1161 Corporate Drive West Phone: 817.549.3236
 Suite 200 Metro: 817.549.3272
 Arlington, Texas 76006 Fax: 817.549.7545



**WEST FORK
 INTERCEPTOR SYSTEM
 (WF-R1) BOYD BRANCH
 INTERCEPTOR, PHASE I**

CENTRAL REGIONAL
 WASTEWATER SYSTEM

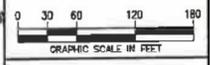

| | |
|---------------|-------------------------------|
| DATE | 05-14-13 |
| REVISED: | |
| STATUS: | CONSTRUCTION |
| DESIGN BY: | |
| DRAWN BY: | |
| JOB NO. | 4900 |
| PROJECT NAME: | BOYD BRANCH (WF-R1) - PHASE I |

EXHIBIT "A"
 PROPERTY BOUNDARY

SCALE: 1"=60' HOR.
 VERT.

SHEET NO.