


DR HORTON			
	LF OF PVMT	DESCRIPTION	COST
SANTA FE WEST	1,016	SEGMENT 1: BASSWOOD BLVD, SOUTH LANES	\$ 701,951.00 *
601 LOTS	2,524	SEGMENT 2: BASSWOOD BLVD, SOUTH LANES	\$ 1,445,796.00
	197	SEGMENT 4: ROBERT W DOWNING DRIVE, WEST LANES	\$ 82,671.00
	985	SEGMENT 10: ROBERT W DOWNING DRIVE, WEST LANES	\$ 517,044.00 *
<b>TOTAL COST</b>			<b>\$ 2,747,462.00</b>

PULTE HOMES			
	LF OF PVMT	DESCRIPTION	COST
WEST FORK RANCH	1,728	SEGMENT 8: BASSWOOD BLVD, SOUTH LANES	\$ 830,559.00
1242 LOTS	1,046	SEGMENT 9: BASSWOOD BLVD, NORTH LANES	\$ 446,826.00 *
<b>TOTAL</b>			<b>\$ 1,277,385.00</b>

\* CONSTRUCTED ROADWAYS

CITY OF FORT WORTH			
	LF OF PVMT	DESCRIPTION	COST
	1,107	SEGMENT 3: BASSWOOD BLVD, NORTH LANES	\$ 967,425.00
	422	SEGMENT 5: ROBERT W DOWNING DRIVE, WEST LANES	\$ 146,692.00
	320	SEGMENT 6: BASSWOOD BRIDGE	\$ 2,500,000.00
	275	SEGMENT 7: BASSWOOD BLVD, NORTH AND SOUTH LANES	\$ 623,143.00
	260	SEGMENT 11: BASSWOOD BLVD, SOUTH LANES	\$ 429,101.00
	1,745	SEGMENT 12: ROBERT W. DOWNING DRIVE, EAST LANES	\$ 799,963.00
<b>TOTAL</b>			<b>\$ 5,466,324.00</b>

LASATER			
	LF OF PVMT	DESCRIPTION	COST
	1768	SEGMENT 13: BASSWOOD BLVD, NORTH LANES	\$ 686,147.00
<b>TOTAL</b>			<b>\$ 686,147.00</b>

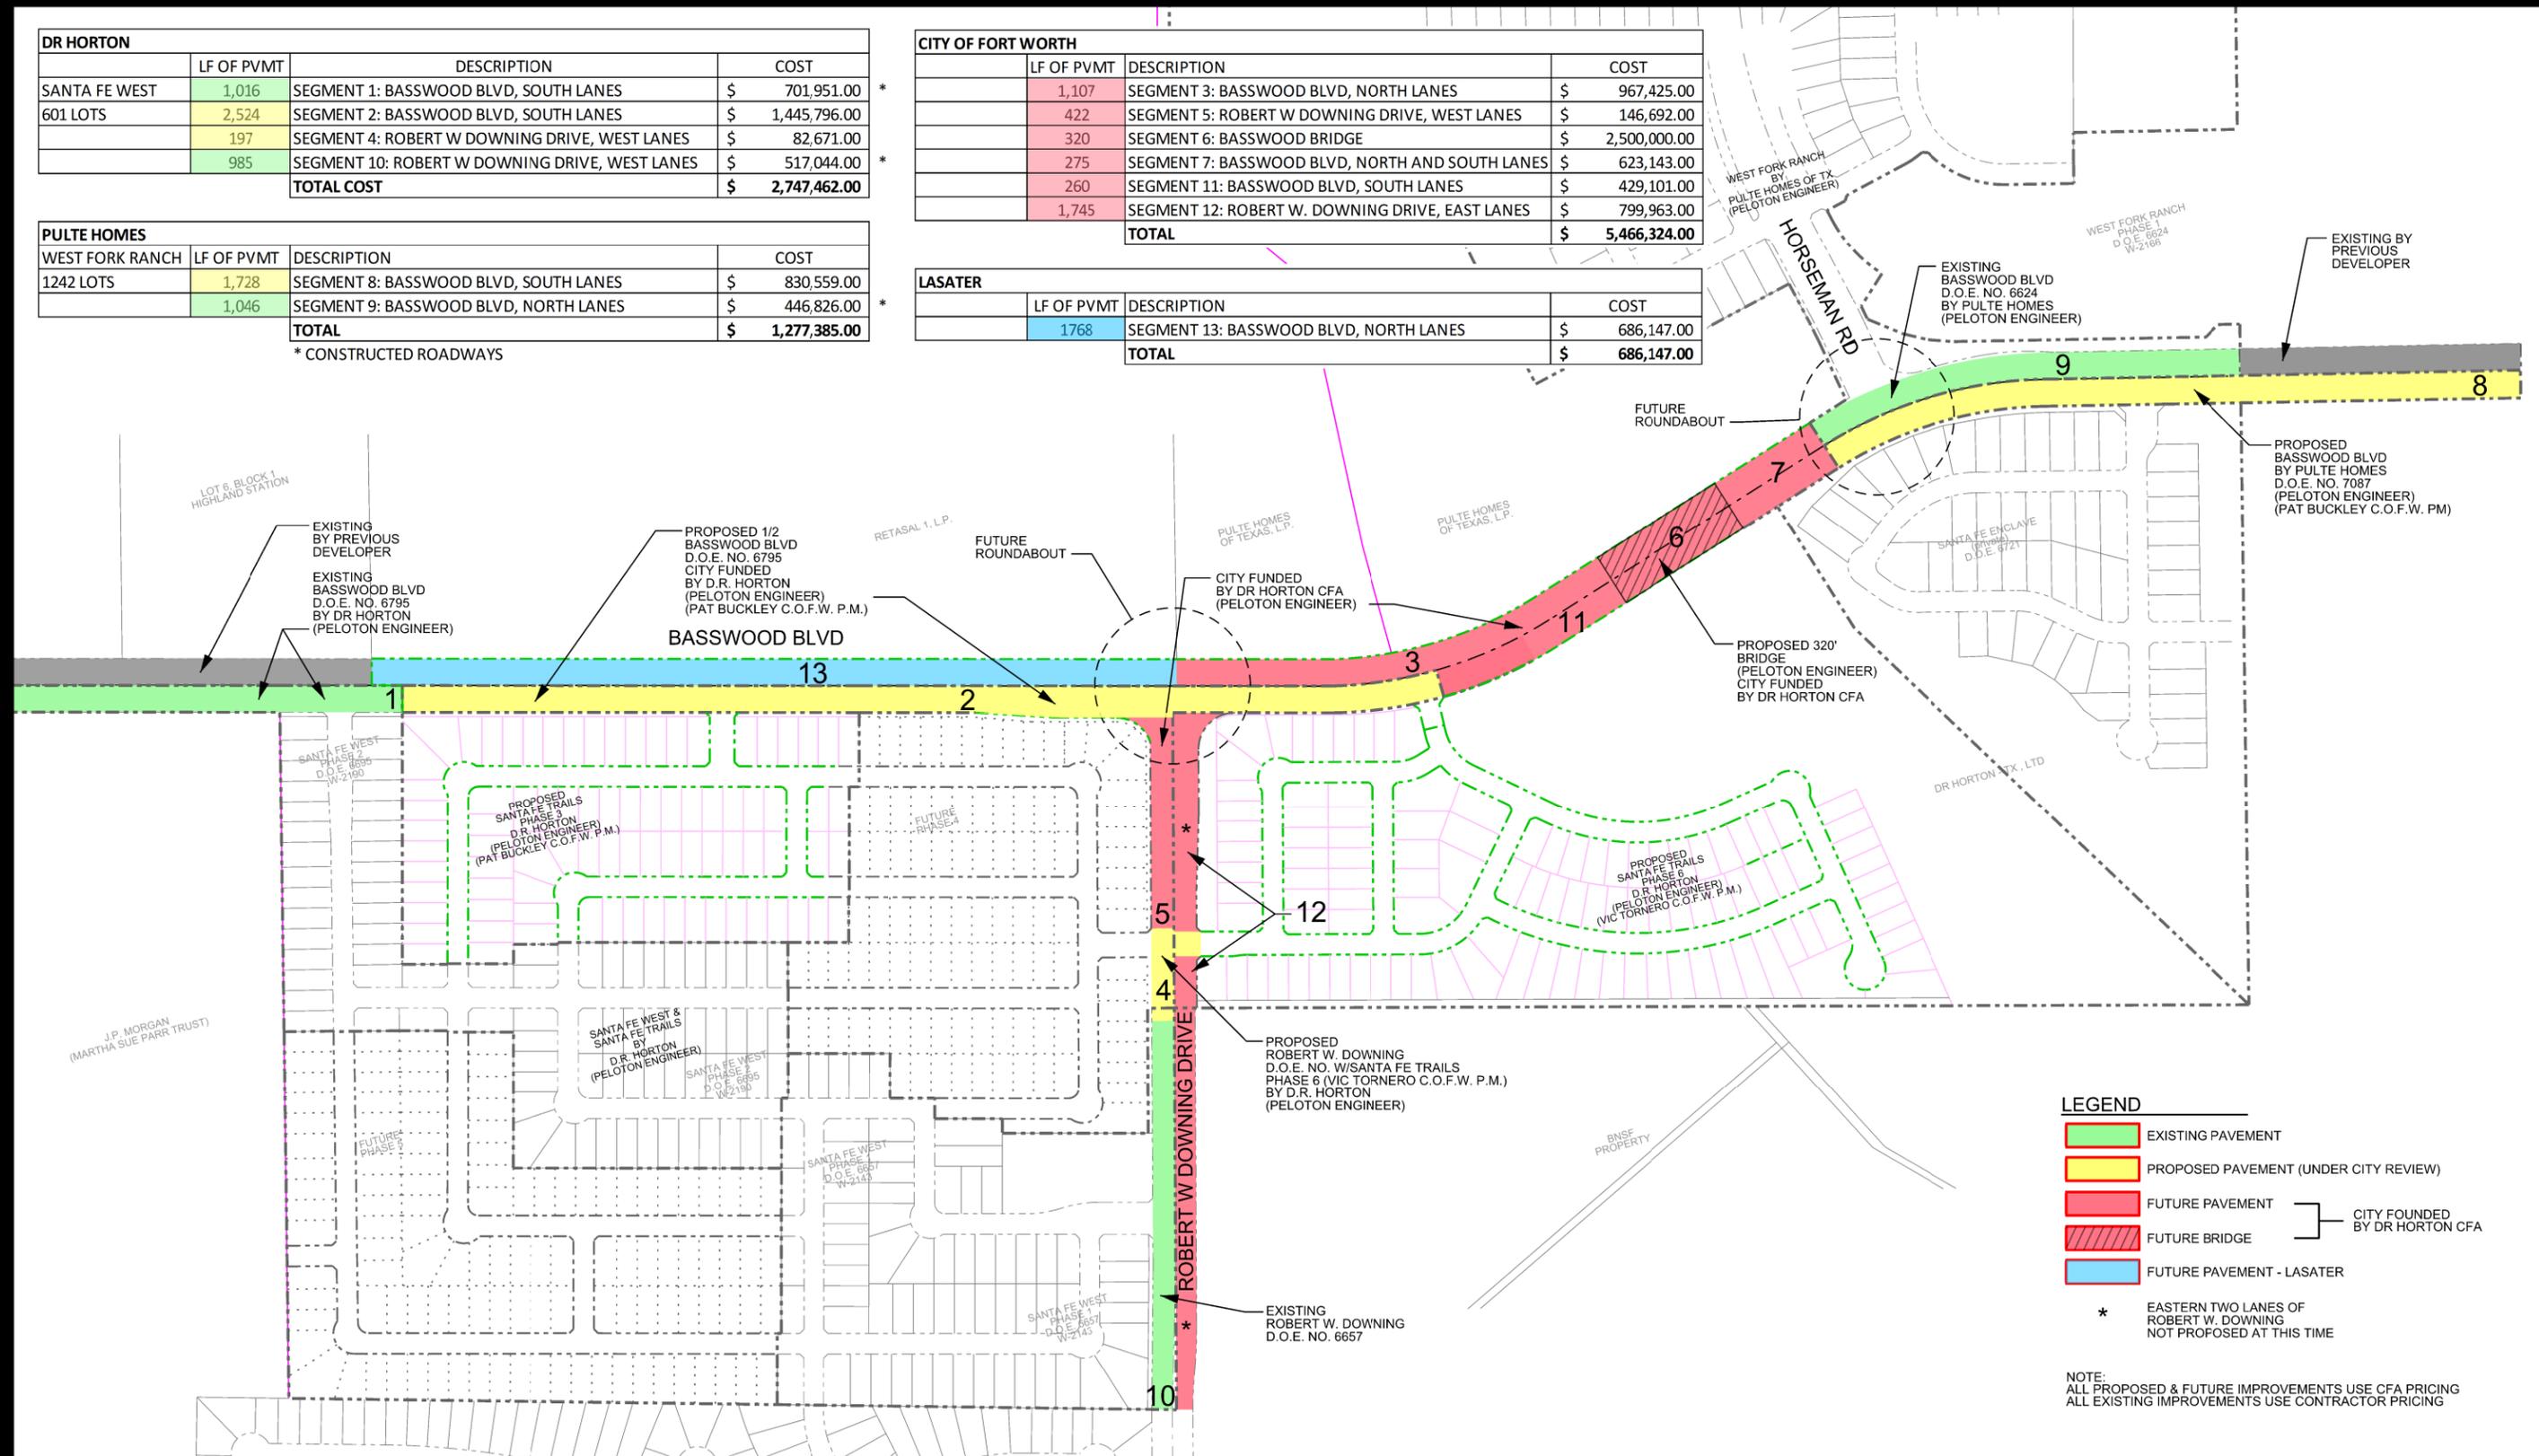

**LEGEND**


- EXISTING PAVEMENT
- PROPOSED PAVEMENT (UNDER CITY REVIEW)
- FUTURE PAVEMENT
- FUTURE BRIDGE
- FUTURE PAVEMENT - LASATER
- CITY FUNDED BY DR HORTON CFA
- \* EASTERN TWO LANES OF ROBERT W. DOWNING NOT PROPOSED AT THIS TIME

NOTE:  
ALL PROPOSED & FUTURE IMPROVEMENTS USE CFA PRICING  
ALL EXISTING IMPROVEMENTS USE CONTRACTOR PRICING



# BASSWOOD BLVD BRIDGE

PROJECT STATUS EXHIBIT

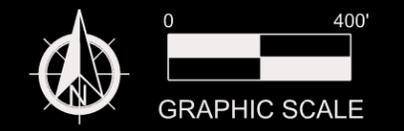

G:\JOB\10-DR\H001-Rancho Santa Fe South\Civil\Phase 6\Exhibits\Basswood Bridge\Horton Phasing.sht