
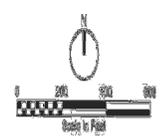


MAYOR AND COUNCIL COMMUNICATION

80 HARMON FIELD PARK FLOOD EASEMENT

MITIGATION EASEMENT

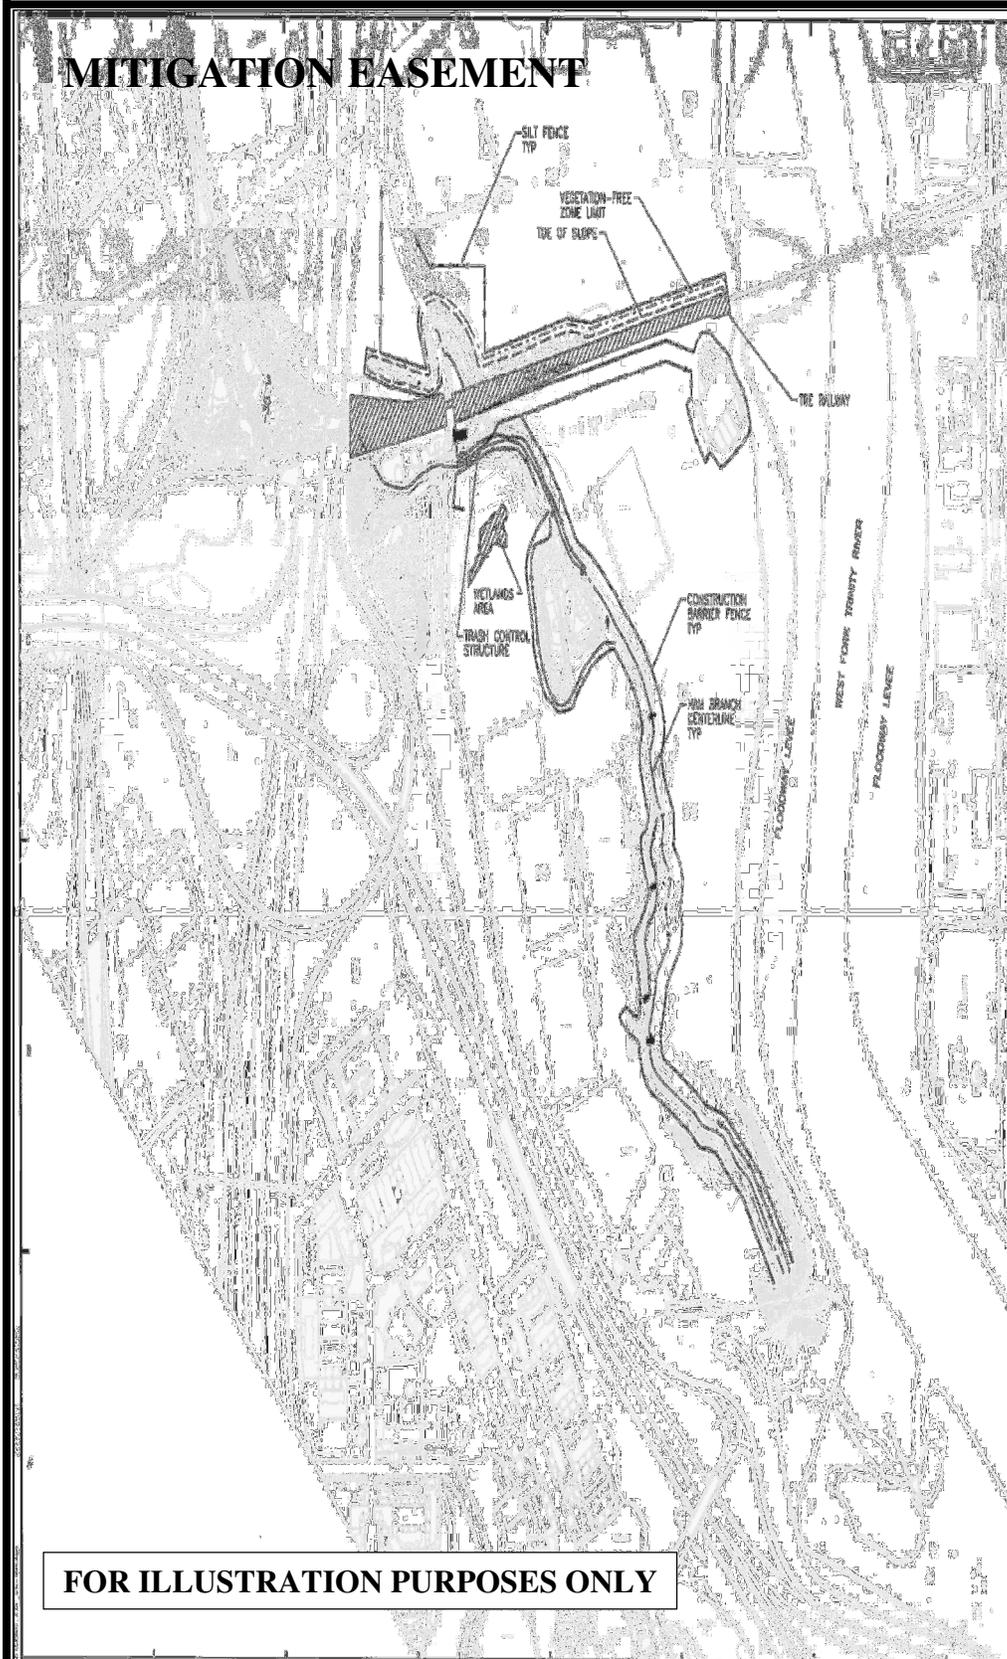

- LEGEND:**
- SILT FENCE
 - CONSTRUCTION BARRIER FENCE
 - - - LEVEE TOE
 - - - VEGETATION-FREE ZONE LIMITS
 - - - CONSTRUCTION AREA LIMITS
 - ▨ AREA OFF-LIMIT TO CONTRACTOR

1. REFER TO SWEEP NOTES ON SHEETS CG-001, CG-002 AND CG-003.
2. ALL STOCKPILES EXCAVATED MATERIALS ON SITE SHALL BE APPROVED BY THE CONTRACTING OFFICER OR REPRESENTATIVE. SILT FENCES OR SMOGERS SHALL BE PLACED AROUND THE PERIMETER OF ANY TEMPORARY STOCKPILED AREA.
3. CONTRACTOR SHALL MAINTAIN CONSTRUCTION ACCESS POINTS, ACCESS ROADS, AND STAGING AREAS CLEAR OF LOOSE DIRT/DEBRIS.
4. EXPOSED SOILS LEFT UNDISTURBED FOR MORE THAN 14 DAYS SHALL BE STABILIZED WITH MULCH OR TEMPORARY GRASS SEED AND STRIP.
5. CONSTRUCTION AREA LIMITS ALONG NEW BRANCH SHALL EXTEND 50 FEET FROM RIVER CENTERLINE.
6. CONTRACTOR SHALL PROTECT BIKE PATH DURING EXCAVATION OF NOTCH. IF PATH IS DAMAGED DURING CONSTRUCTION, IT SHALL BE THE CONTRACTOR'S RESPONSIBILITY TO REPAIR AND RESTORE PATH TO MATCH EXISTING.
7. CONTRACTOR SHALL STABILIZE GRADED CHANNEL SLOPES WITH COIR MATTING WITHIN ONE DAY OF COMPLETING GRADING. NO MORE THAN 100 LINEAL FEET OF CHANNEL BRUSH SHALL BE EXPOSED AT ONE TIME. USE TEMPORARY MATTING AS NEEDED.
8. FOR ADDITIONAL INFORMATION REGARDING LEVEE CONSTRUCTION LIMITS AND NOTCH CONSTRUCTION LIMITS, SEE CG-007.
9. PROTECT EXISTING WETLANDS AREA AS NEEDED.

FOR ILLUSTRATION PURPOSES ONLY

US Army Corps of Engineers
Fort Worth District

CH2M HILL
THIRD FLOOR, 1000 WEST 7TH STREET, FORT WORTH, TEXAS 76102

PROJECT: WISDOMS CENTER/STREET, CITY OF FORT WORTH
DRAWING: FLOODING MITIGATION EASEMENT PLAN
SHEET IDENTIFICATION: CG-004
SHEET NO. OF 02

