


Plotted By: 2014-02-21 08:27:49, Henrichs, Tyler
 Last Saved: 2014-02-21 08:27:35 (Layout1)
 Filename: k:\fw_roadway\061018118_n_riverside_roundabout\cadd\sheets\c.10b_construction_sequencing.dwg

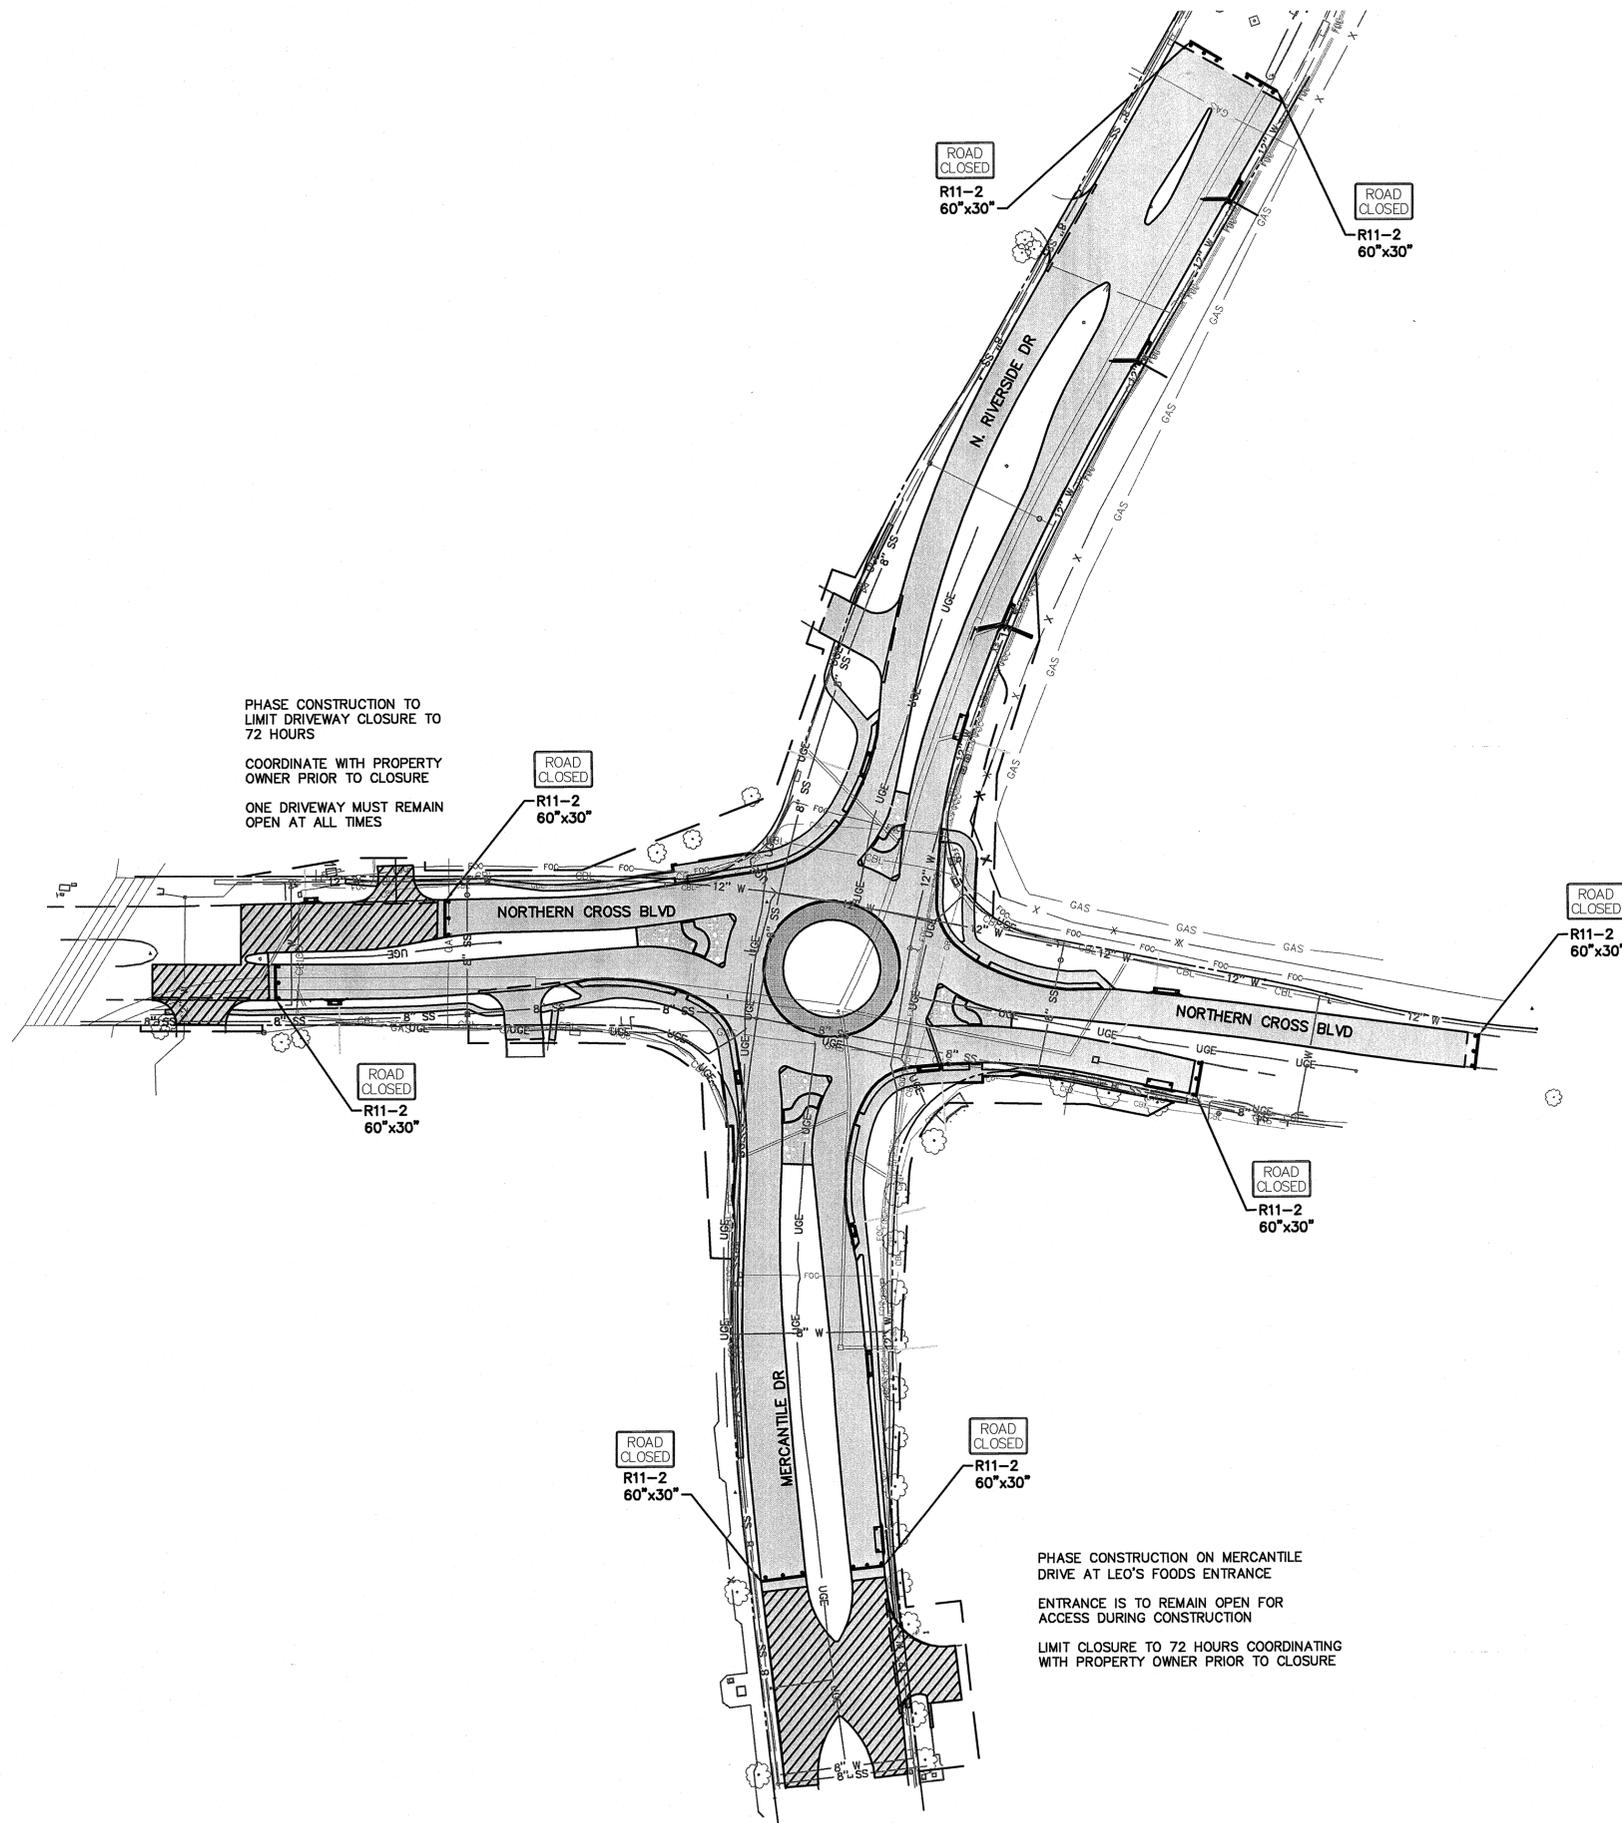

PHASE CONSTRUCTION TO
 LIMIT DRIVEWAY CLOSURE TO
 72 HOURS
 COORDINATE WITH PROPERTY
 OWNER PRIOR TO CLOSURE
 ONE DRIVEWAY MUST REMAIN
 OPEN AT ALL TIMES

PHASE CONSTRUCTION ON MERCANTILE
 DRIVE AT LEO'S FOODS ENTRANCE
 ENTRANCE IS TO REMAIN OPEN FOR
 ACCESS DURING CONSTRUCTION
 LIMIT CLOSURE TO 72 HOURS COORDINATING
 WITH PROPERTY OWNER PRIOR TO CLOSURE

REVISIONS		
NO.	DESCRIPTION	DATE
1		
2		
3		



GRAPHIC SCALE IN FEET
 0 37.5 75 150
 IF SHEET IS 11X17, SCALE IS: 1"=150'

LEGEND

AREA OF PAVEMENT
 THAT MUST BE LIMITED
 TO 72 HOURS CLOSURE

NOTE:

1. SEE SHEET C0.10A FOR SIGNING



CONSTRUCTION NOTES

THE CONTRACTOR SHALL CONTACT THE FOLLOWING AT LEAST 48 HRS
 PRIOR TO EXCAVATING AT EACH LOCATIONS.

- AT&T 1-800-878-8711
- FORT WORTH WATER DEPT-FIELD OPERATIONS 817-871-8296
- FORT WORTH T&PW 817-871-8100
- ATMOS ENERGY 817-215-4366
- ONCOR GAS & ELECTRIC 817-215-6214
- TXU ENERGY 1-800-233-2133
- SBC TELEPHONE 817-338-6819
- CHARTER COMM. 817-509-6272 EXT. 3363
- ALL OTHER FACILITIES 1-800-DIG-TESS

**Kimley-Horn
 and Associates, Inc.**

801 Cherry St., Suite 950 Ft. Worth, TX 76102 817-335-6511
 Texas Registered Engineering Firm F-928

CITY PROJECT #02241 K-2288
 DOE #7175 X-22485
 TPW PROJECT # C204-531200-204390218330 MAPSCO NO. 49-M

**CITY OF FORT WORTH, TEXAS
 TRANSPORTATION AND PUBLIC WORKS
 INFRASTRUCTURE DESIGN
 & CONSTRUCTION GROUP**

**N. RIVERSIDE DRIVE AND
 NORTHERN CROSS BOULEVARD
 ROUNDABOUT**

**TRAFFIC CONTROL PLAN
 CONSTRUCTION SEQUENCING**

DESIGNED: DAL SCALE: DATE: C0.10B
 DRAWN: SJR 1:75 Feb-20

NORTHERN CROSS AND N. RIVERSIDE ROUNDABOUT X-22485 K-2288 DOE# 7175