
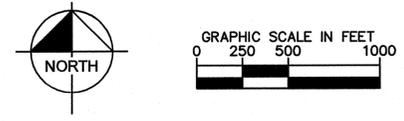


Plotted, By: 2014-02-05 14:14:55; Heinrichs, Tyler  
 Last Saved: 2013-12-16 19:41:46 (Layout1)  
 Filename: k:\fw\_roadway\061018118\_n\_riverside\_roundabout\_cadd\sheets\top\_detour.dwg

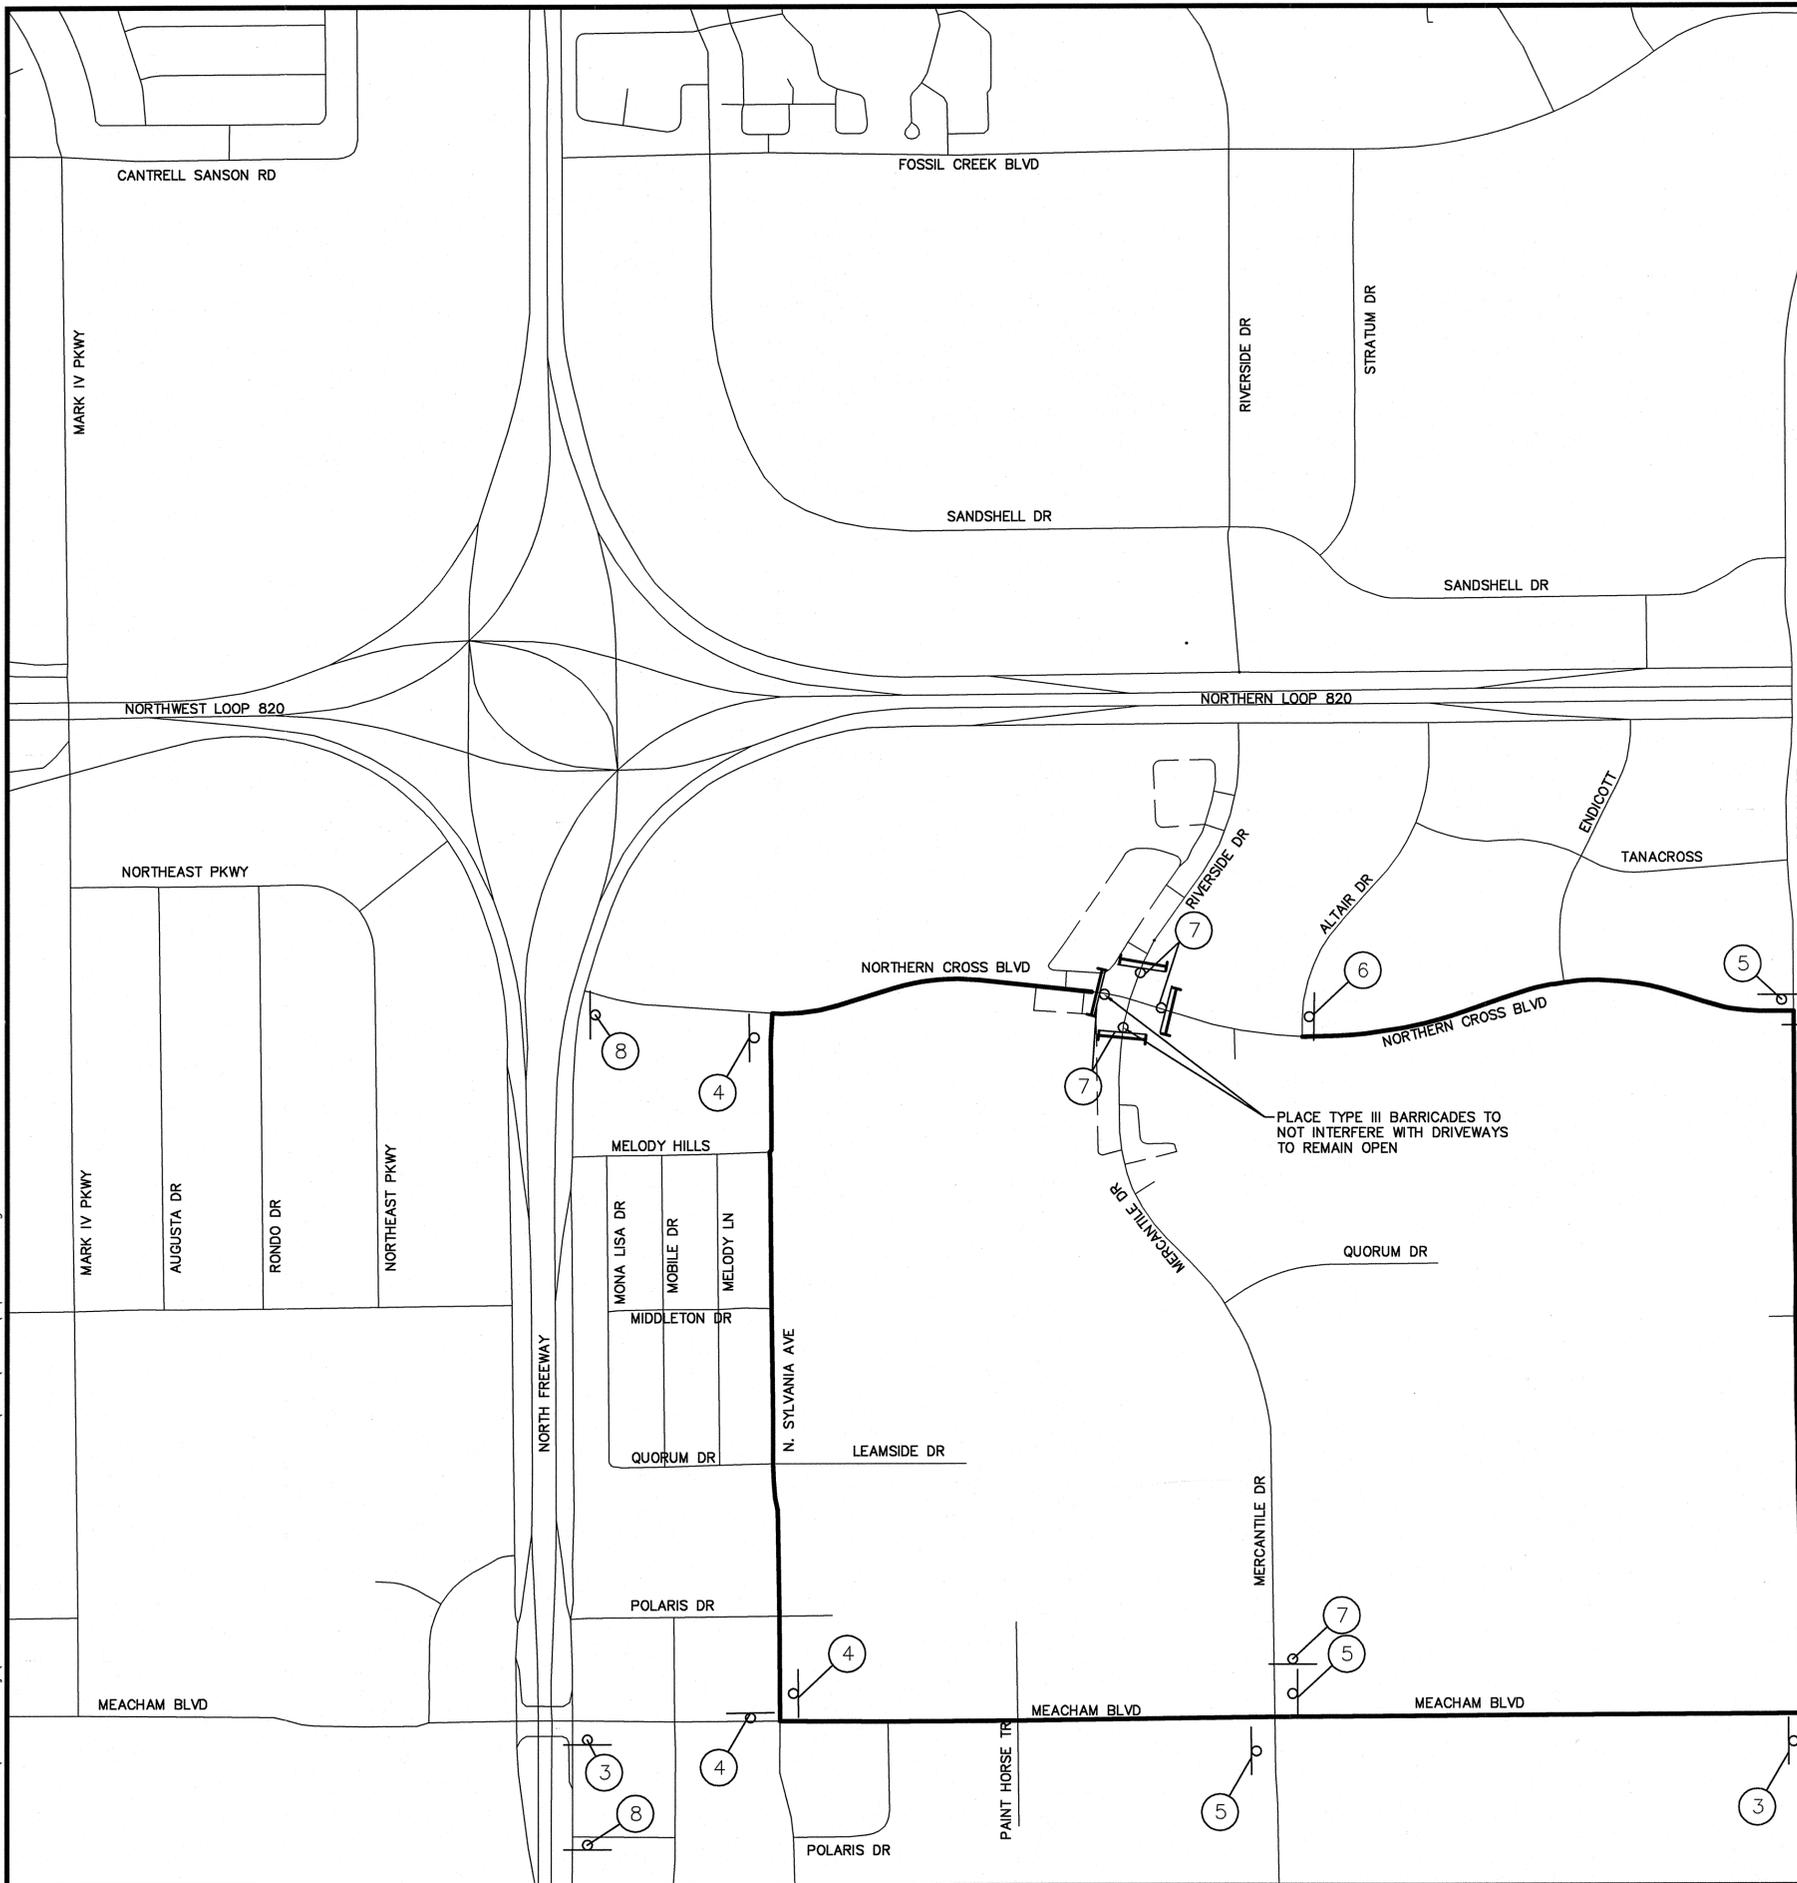


**LEGEND**

- SIGN
- TY III BARRICADE
- DRIVEWAY

①	MERCANTILE DRIVE DETOUR ← M4-9L	②	MERCANTILE DRIVE DETOUR → M4-9R
③	NORTHERN CROSS DETOUR ← M4-9L	④	NORTHERN CROSS DETOUR → M4-9R
⑤	NORTHERN CROSS DETOUR ↑ M4-9S	⑥	ROAD CLOSED TO THRU TRAFFIC DETOUR → R11-4 60" x 30"
⑦	ROAD CLOSED TO THRU TRAFFIC	⑧	DETOUR AHEAD CW20-2D
⑨	R11-4 60" x 30"		
⑨	END DETOUR M4-8a 24" x 18"		

REVISIONS		
NO.	DESCRIPTION	DATE
1		
2		
3		

- NOTES:**
- SIGN LOCATIONS ARE SCHEMATICALLY SHOWN. ACTUAL LOCATION SHALL CONFORM TO THE TEXAS MUTCD AND TxDOT STANDARDS.
  - THE SEQUENCE OF CONSTRUCTION AND SCHEDULE SHALL BE SUBMITTED TO THE ENGINEER FOR APPROVAL WITH THE COMPETITIVE SEALED PROPOSAL.
  - THE CONTRACTOR SHALL PLAN HIS SEQUENCE OF THE CONSTRUCTION OF THE ENTIRE PROJECT TO HAVE THE PROJECT SUBSTANTIALLY COMPLETE BY THE CONTRACTOR SPECIFIED COMPLETION TIME IN THE PROPOSAL.
  - THE CONTRACTOR WILL BE ALLOWED TO WORK 24 HOURS PER DAY AND 7 DAYS PER WEEK GRANTED THE CONTRACTOR GIVES THE PROPER NOTIFICATIONS AS GOVERNED BY THE GENERAL CONDITIONS.
  - CONTRACTOR IS RESPONSIBLE FOR PROVIDING ADEQUATE SAFEGUARDS AT ALL TIMES DURING CONSTRUCTION. ALL BARRICADES, WARNING SIGNS, LIGHT DEVICES, ETC. FOR THE GUIDANCE AND PROTECTION OF THE TRAVELING PUBLIC SHALL CONFORM TO THE TEXAS MANUAL OF UNIFORM TRAFFIC CONTROL DEVICES AS CURRENTLY AMENDED, TEXAS DEPARTMENT OF HIGHWAYS AND PUBLIC TRANSPORTATION.
  - ACCESS TO ABUTTING PROPERTY DURING THE CONSTRUCTION OF THIS PROJECT MUST BE MAINTAINED FOR EMERGENCY AND LOCAL TRAFFIC.
  - ALL BARRICADES, WARNING SIGNS, LIGHT DEVICES, ETC. FOR THE GUIDANCE AND PROTECTION OF TRAFFIC AND PEDESTRIANS MUST CONFORM TO THE INSTALLATION SHOWN IN THE TEXAS MANUAL OF UNIFORM TRAFFIC CONTROL DEVICES, AS CURRENTLY AMENDED, PUBLISHED BY THE TEXAS DEPARTMENT OF TRANSPORTATION.
  - CONTRACTOR IS RESPONSIBLE FOR COORDINATING CONSTRUCTION SEQUENCING, BARRICADES, AND TRAFFIC HANDLING WITH OTHER CONTRACTORS OF ANY TRADE OR DISCIPLINE WORKING ADJACENT TO THE PROJECT SITE OR WITHIN THE PROJECT LIMITS, PRIOR TO AND DURING CONSTRUCTION. NO SEPARATE PAY.
  - CONTRACTOR SHALL CONTACT LOCAL SCHOOLS PRIOR TO BEGINNING CONSTRUCTION TO INFORM PRINCIPALS AND ADMINISTRATORS OF CONSTRUCTION IN THE AREA AND POTENTIAL DETOUR ROUTES.
  - CLOSURES FOR MORE THAN 10 DAYS REQUIRE PRIOR CITY COUNCIL APPROVAL.
  - THE CONTRACTOR SHALL NOTIFY AND COORDINATE TIMING OF CLOSURE WITH CITY EMERGENCY SERVICES (POLICE, FIRE AND EMS).
  - THE CONTRACTOR SHALL NOTIFY AND COORDINATE TIMING OF CLOSURE WITH THE FORT WORTH INDEPENDENT SCHOOL DISTRICT.
  - THE CONTRACTOR SHALL PROVIDE A TURN-AROUND PRIOR TO THE CONSTRUCTION AREA SUFFICIENT FOR A WB-67 TO TURN AROUND.
  - CONTRACTOR CAN CROSS TRAFFIC AT EXISTING MEDIAN OPENINGS. MODIFICATIONS NEEDED TO ALTER NOSES AT MEDIAN OPENING FOR SAFE CROSSOVER AT 30 MPH SUCH AS BUT NOT LIMITED TO CURB REMOVAL, PAVEMENT REMOVAL, TEMPORARY ASPHALT AND SPRINKLER MODIFICATION WILL BE SUBSIDIARY TO TRAFFIC CONTROL. ANY NEW ITEMS NEEDED TO RESTORE MEDIANS BACK TO EXISTING WILL BE COUNTED AGAINST PROPOSED BID ITEMS.
  - CONTRACTOR SHALL NOTIFY EMERGENCY SERVICES AND FWSD OF INTERSECTION CLOSURES AND DETOURS.
  - CONTRACTOR SHALL MAINTAIN INGRESS/EGRESS ACCESS FOR A WB-67 TO BUSINESS AT ALL TIMES.
  - CONTRACTOR SHALL MAINTAIN AT LEAST ONE DRIVEWAY OPEN, AT ALL TIMES FOR EACH PROPERTY WITHIN THE LIMITS OF CONSTRUCTION.

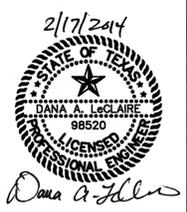

**CONSTRUCTION NOTES**

THE CONTRACTOR SHALL CONTACT THE FOLLOWING AT LEAST 48 HRS PRIOR TO EXCAVATING AT EACH LOCATION.

AT&T 1-800-878-8711  
 FORT WORTH WATER DEPT-FIELD OPERATIONS 817-871-8296  
 FORT WORTH T&PW 817-871-8100  
 ATMOS ENERGY 817-215-4366  
 ONCOR GAS & ELECTRIC 817-215-6214  
 TXU ENERGY 1-800-233-2133  
 SBC TELEPHONE 817-338-6819  
 CHARTER COMM. 817-509-6272 EXT 3363  
 ALL OTHER FACILITIES 1-800-DIG-TESS

**Kimley-Horn and Associates, Inc.**  
 801 Cherry St., Suite 950 Ft. Worth, TX 76102 817-335-6511  
 Texas Registered Engineering Firm F-928

CITY PROJECT #02241 K-  
 DOE #7175 X-  
 TPW PROJECT # C204-531200-204390218330 MAPSCO NO. 49-M

**CITY OF FORT WORTH, TEXAS**  
**TRANSPORTATION AND PUBLIC WORKS**  
**INFRASTRUCTURE DESIGN & CONSTRUCTION GROUP**

**N. RIVERSIDE DRIVE AND**  
**NORTHERN CROSS BOULEVARD**  
**ROUNDAABOUT**

**TRAFFIC CONTROL PLAN**  
**DETOUR ROUTE**

DESIGNED: DAL	SCALE: 1:XX	DATE: Feb-14	CO.10
DRAWN: SJR			

NORTHERN CROSS AND N. RIVERSIDE ROUNDABOUT