


MAYOR AND COUNCIL COMMUNICATION MAP

60SH121TP25-JACKSON

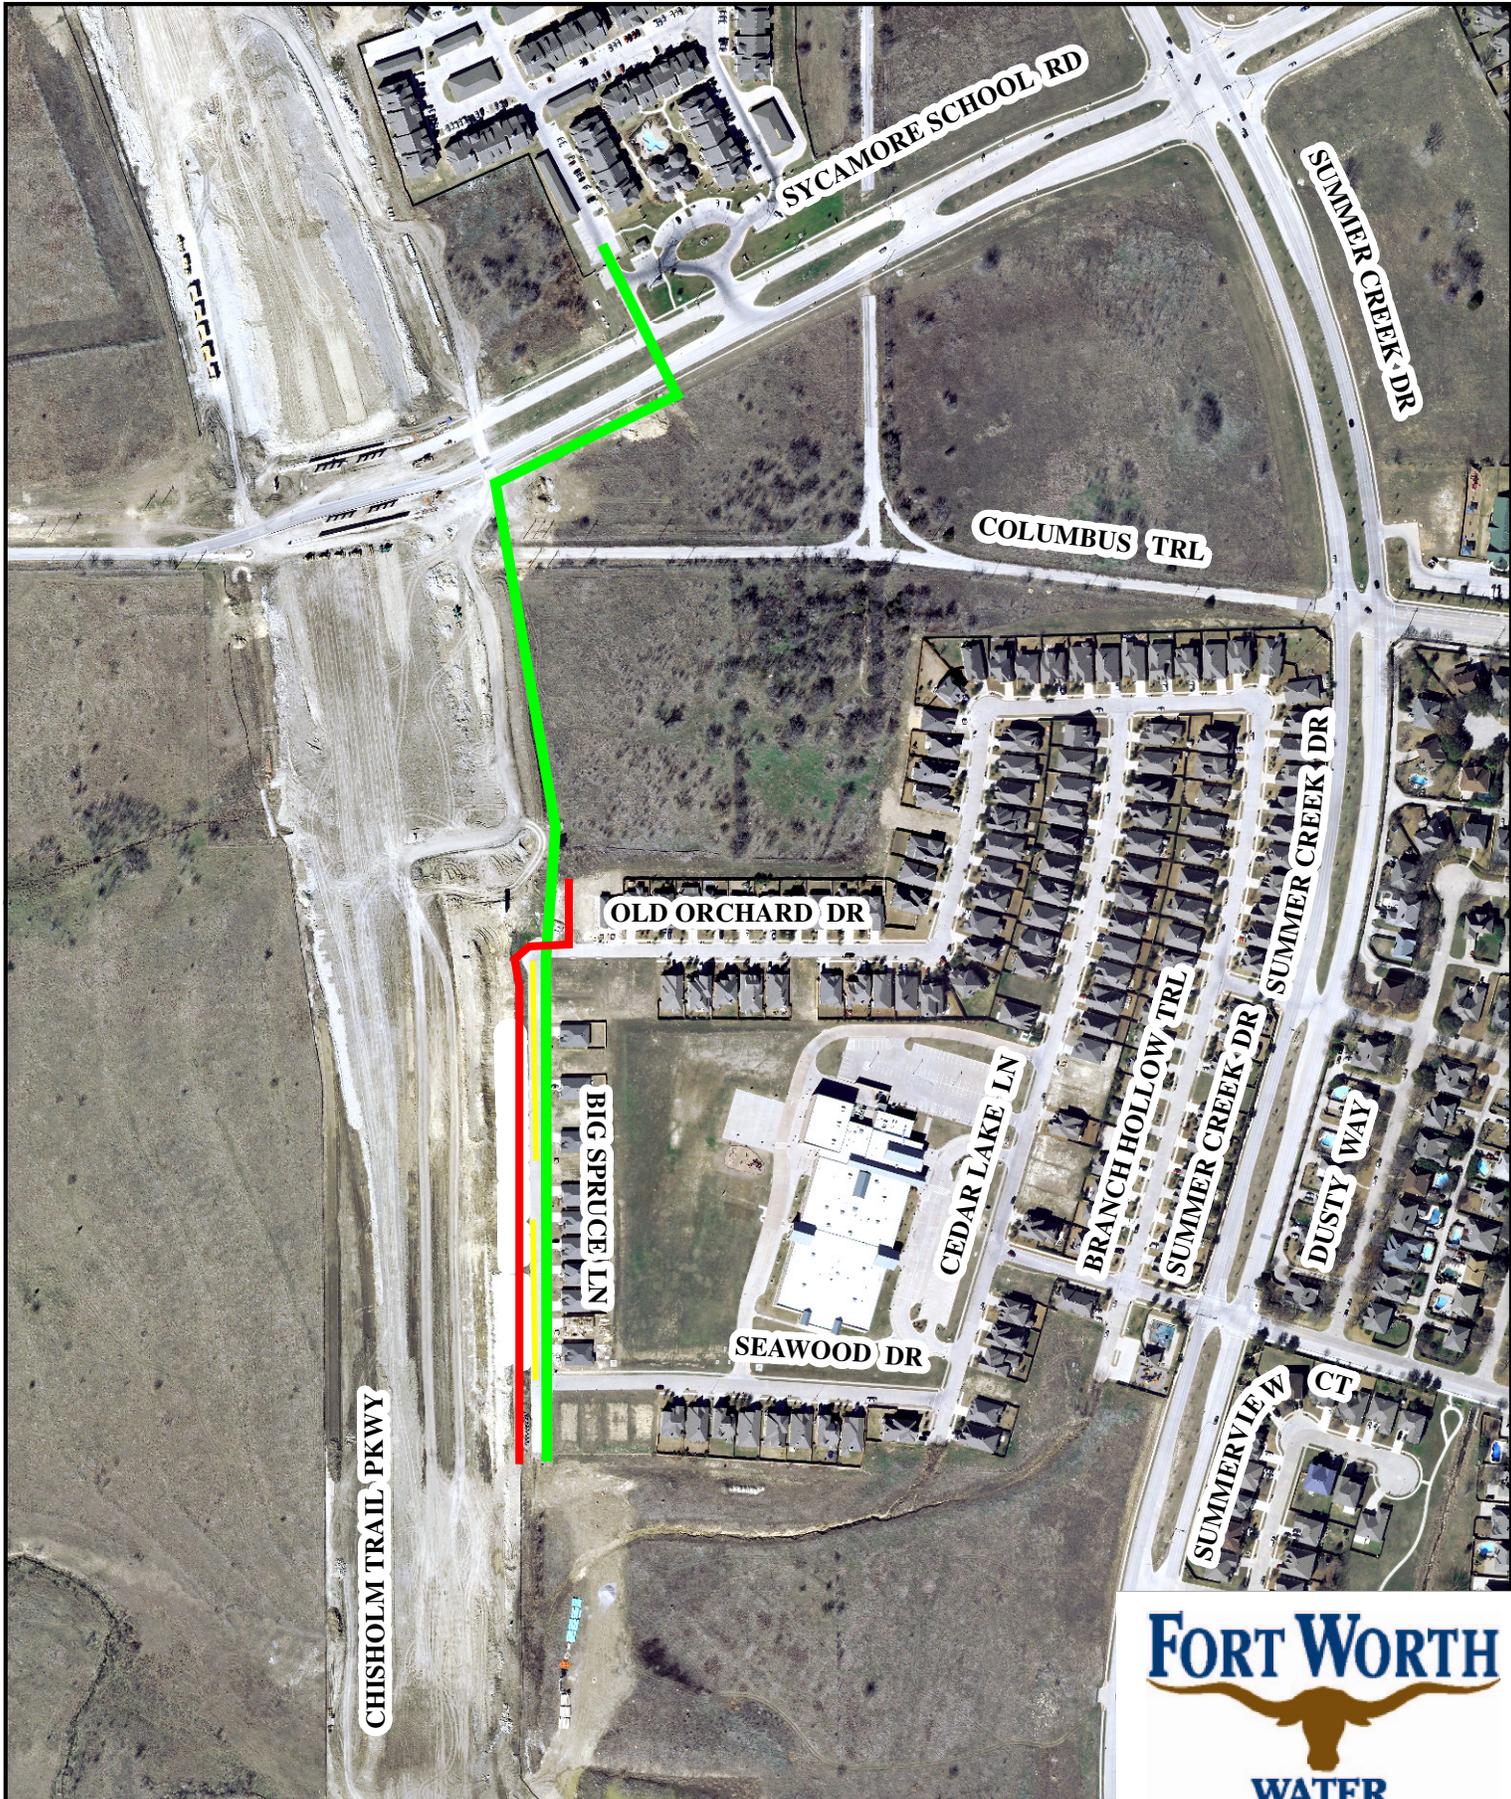

- PROPOSED 15/18-INCH SEWER MAIN 
- PROPOSED 8-INCH SEWER MAIN 
- PROPOSED CONCRETE SCREEN WALL 

