

EXISTING SS TO BE ABANDONED UNDER BNSF CONTRACT (DOE NO. 8985, X-22098)

FUTURE DEVELOPMENT TO ABANDON/REMOVE EXISTING 39" SS


EXISTING SS TO BE ABANDONED THIS CONTRACT, CUT & PLUG BOTH SIDES EX 39" AT UPRR R.O.W. ENDS

EXISTING SS TO BE ABANDONED THIS CONTRACT, CUT & PLUG BOTH SIDES EX 39" AT UPRR R.O.W. ENDS


TO BE ABANDONED FOR SANITARY SEWER IMPROVEMENTS TO SERVE COLD SPRINGS ROAD. (DOE NO. 6935, X-22001)

TO BE ABANDONED FOR SANITARY SEWER IMPROVEMENTS TO SERVE COLD SPRINGS ROAD. (DOE NO. 6935, X-22001)

PROPOSED 10" SS LINE (BY OTHERS)

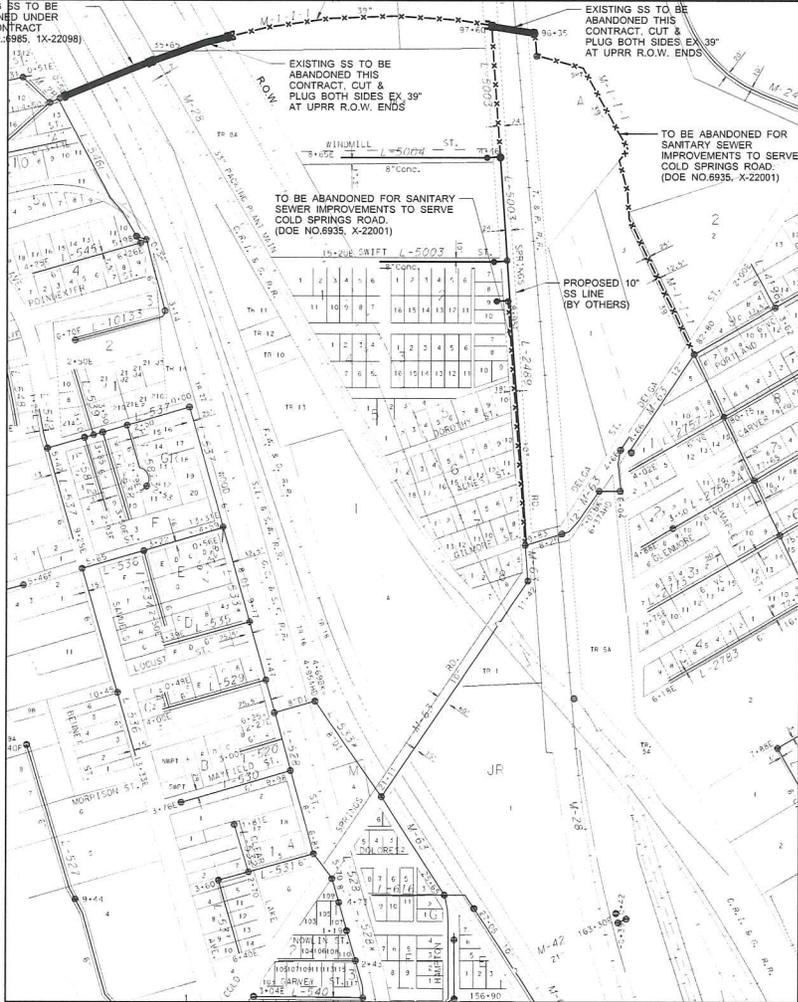


PROJECT LOCATION 1
SANITARY SEWER LINE ABANDONMENT
CITY SEWER MAP 48-400
COLD SPRINGS ROAD

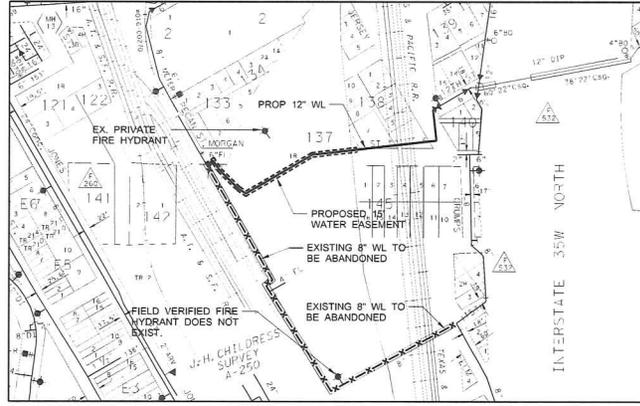

PROJECT LOCATION 2
WATER LINE REPLACEMENT
CITY WATER MAP 64-292
12TH STREET

LEGEND

- PROPOSED WATER VALVE
- PROPOSED WATER LINE
- ABANDONED WATER LINE
- EXISTING WATER VALVE
- EXISTING FIRE HYDRANT
- PROPOSED SEWER MANHOLE
- PROPOSED SEWER LINE
- ABANDONED SEWER LINE
- EXISTING SEWER LINE
- EXISTING SEWER MANHOLE
- PROPOSED STORM DRAIN LINE

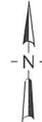

GRAPHIC SCALE



H SCALE: 1" = 400'

TIME: 8:52:49 AM

FILE: T55_AESS01.dgn
DATE: 7/31/2013



HDR Engineering, Inc.
600 W 6th Street, Suite 100
Fort Worth, TX 76102
(817) 333-2800
TX REG FIRM F-754

ISSUE	DATE	DESCRIPTION



7/31/2013



TOWER 55 SURFACE IMPROVEMENTS
FORT WORTH, TX

DESIGNED: S.A.C.	PROJECT #
DATE: 7/31/2013	SUBMITTAL
DRAWN: B.C.	
DATE:	
CHECKED: M.A.M.	
DATE:	
AUTH:	
LINE: S001	

UPRR - FORT WORTH SUBDIVISION - MP 250.40 TO MP 251.05	
UPRR TOWER 55 SURFACE IMPROVEMENTS	
COFW OVERALL WATER, SEWER & STORM LAYOUT	
	CHFF1
C-3 UNIT I	