

Legend

-  Proposed Conduit
-  Proposed Pond Contours
-  Proposed Access Ramp
-  Proposed Rock Rip Rap
-  Proposed Fence
-  Flume Removal
-  Parcels 2014

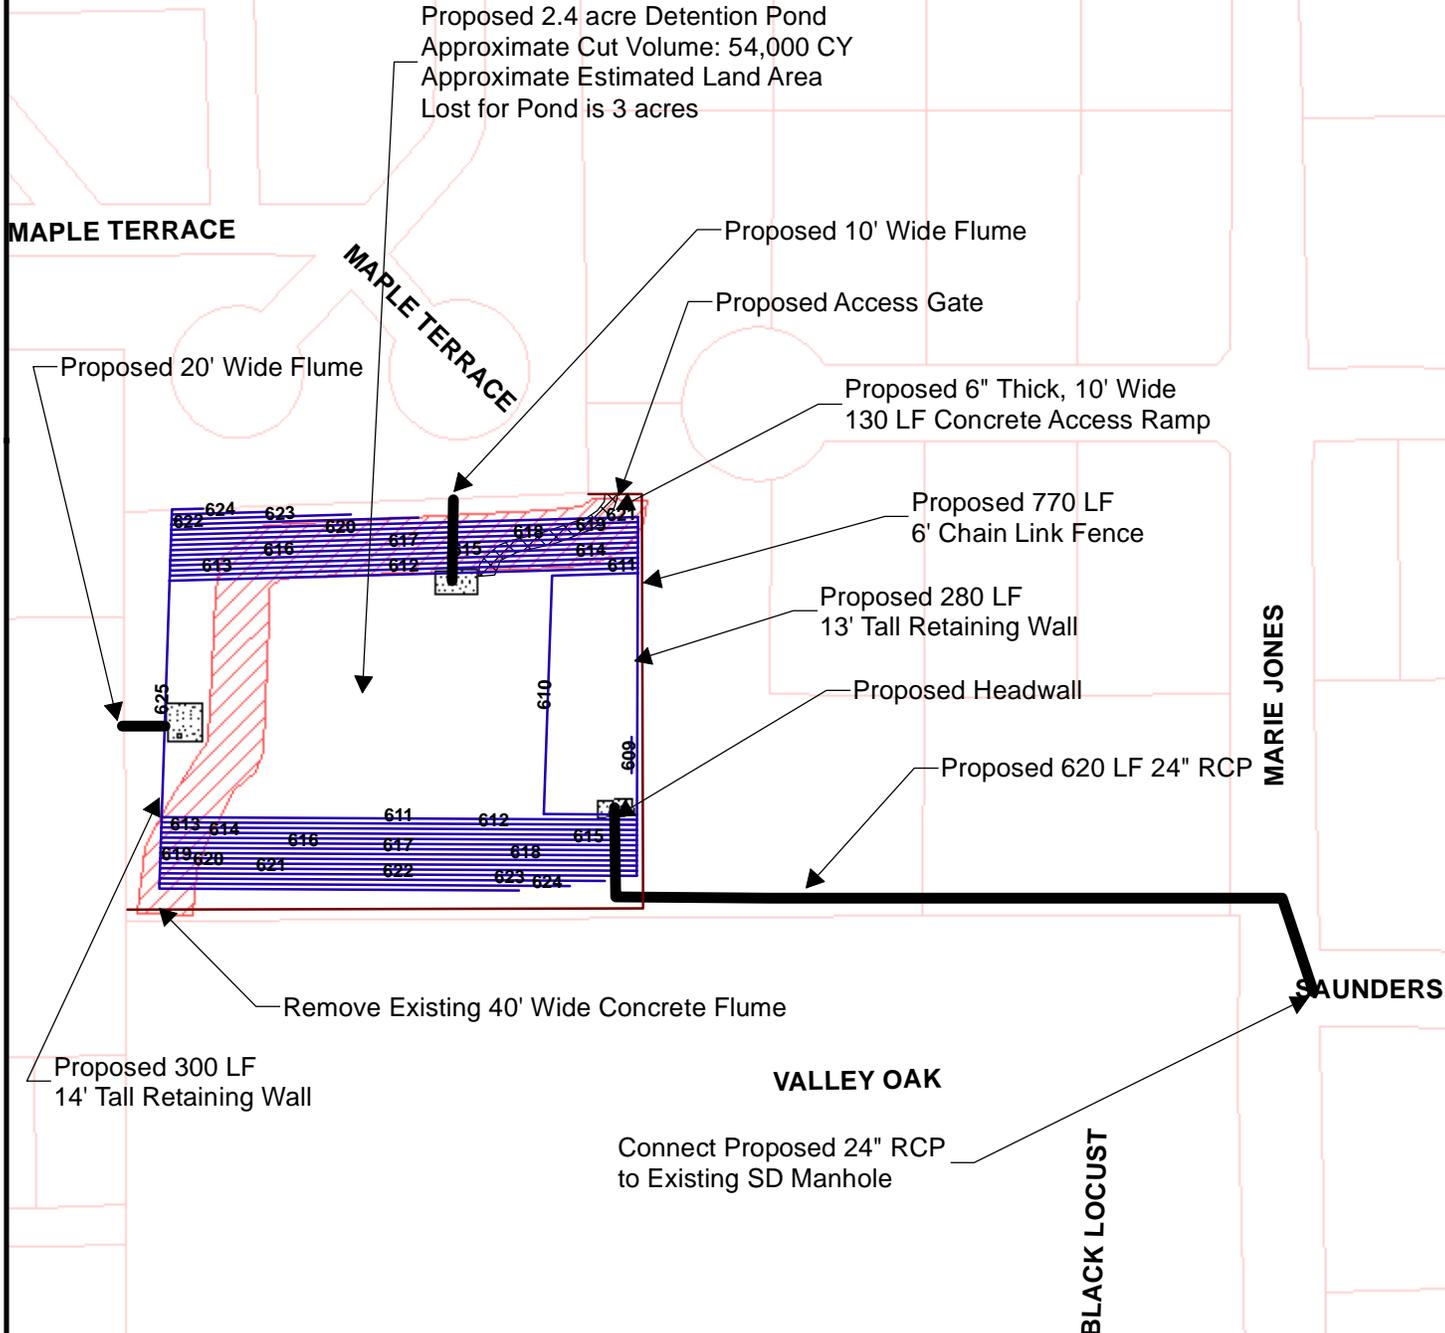


Exhibit B	Date: 4/6/2016	Sun Valley Conceptual Improvements Exhibit Fort Worth, Texas Project No. 001631.002	 Reg. #: 1114
	Scale: 0 150 Feet		