
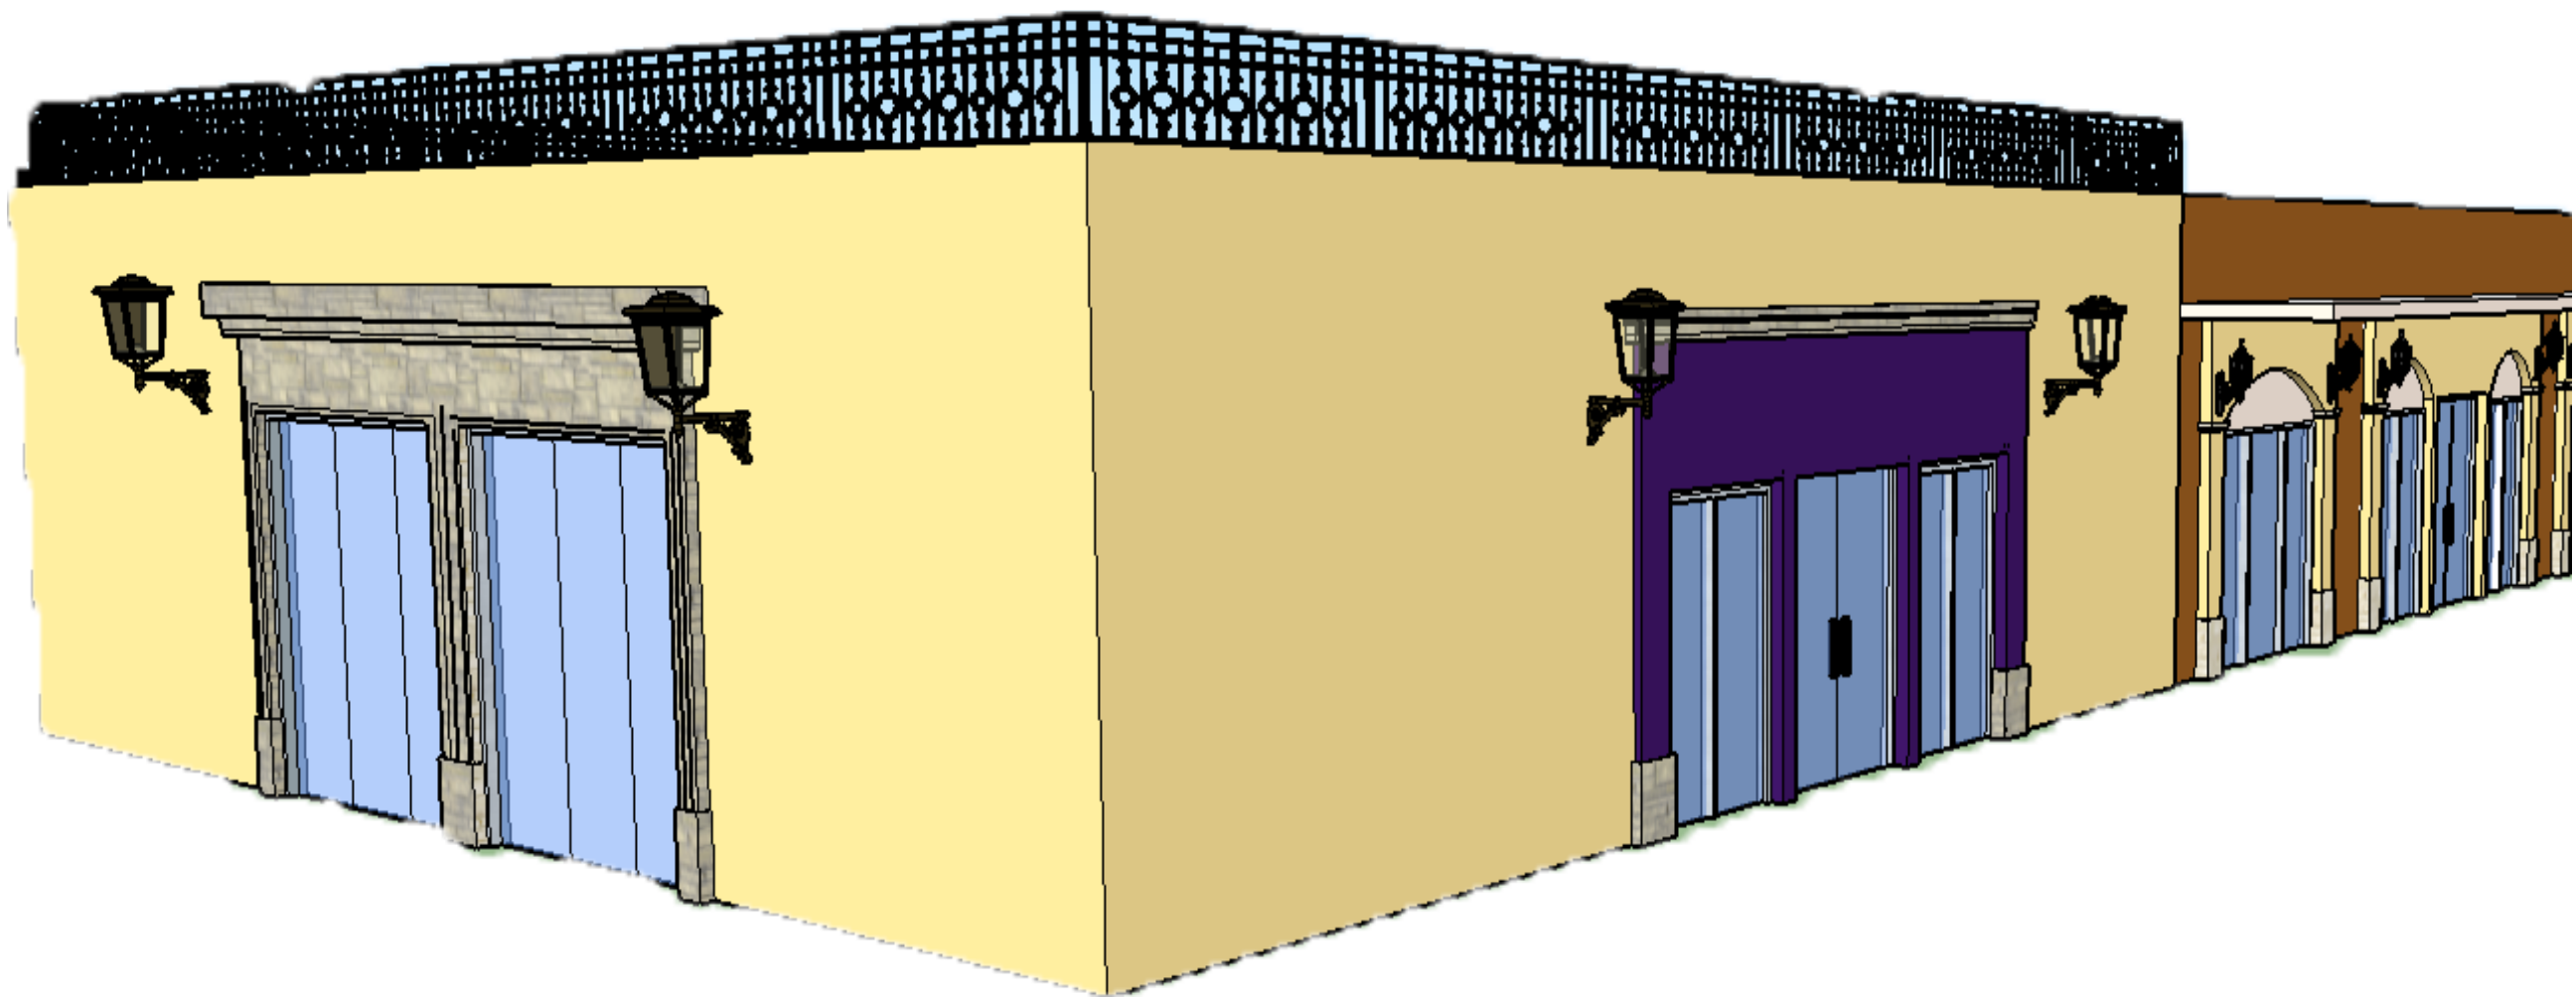
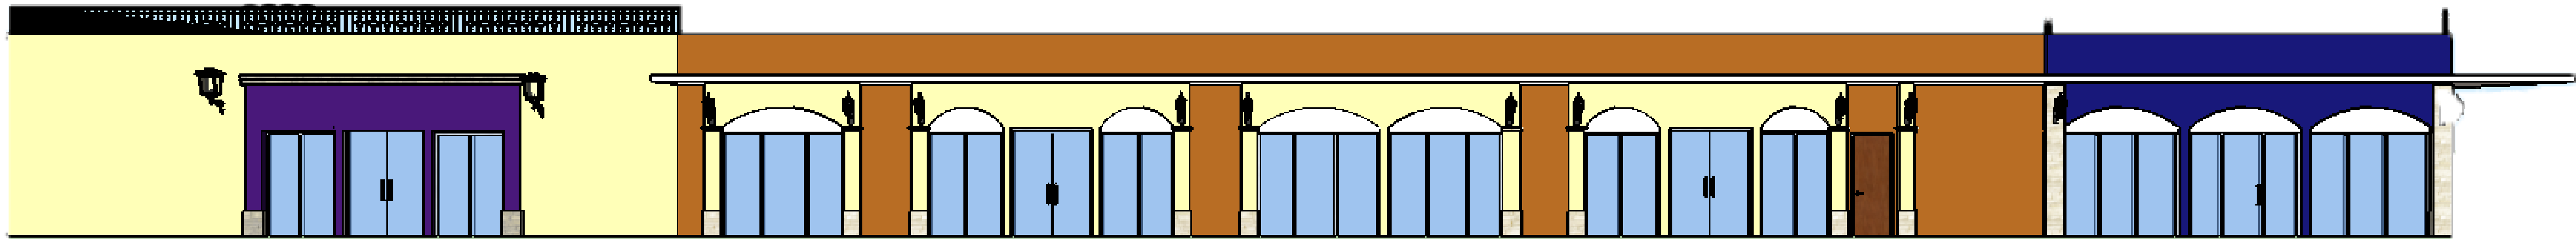


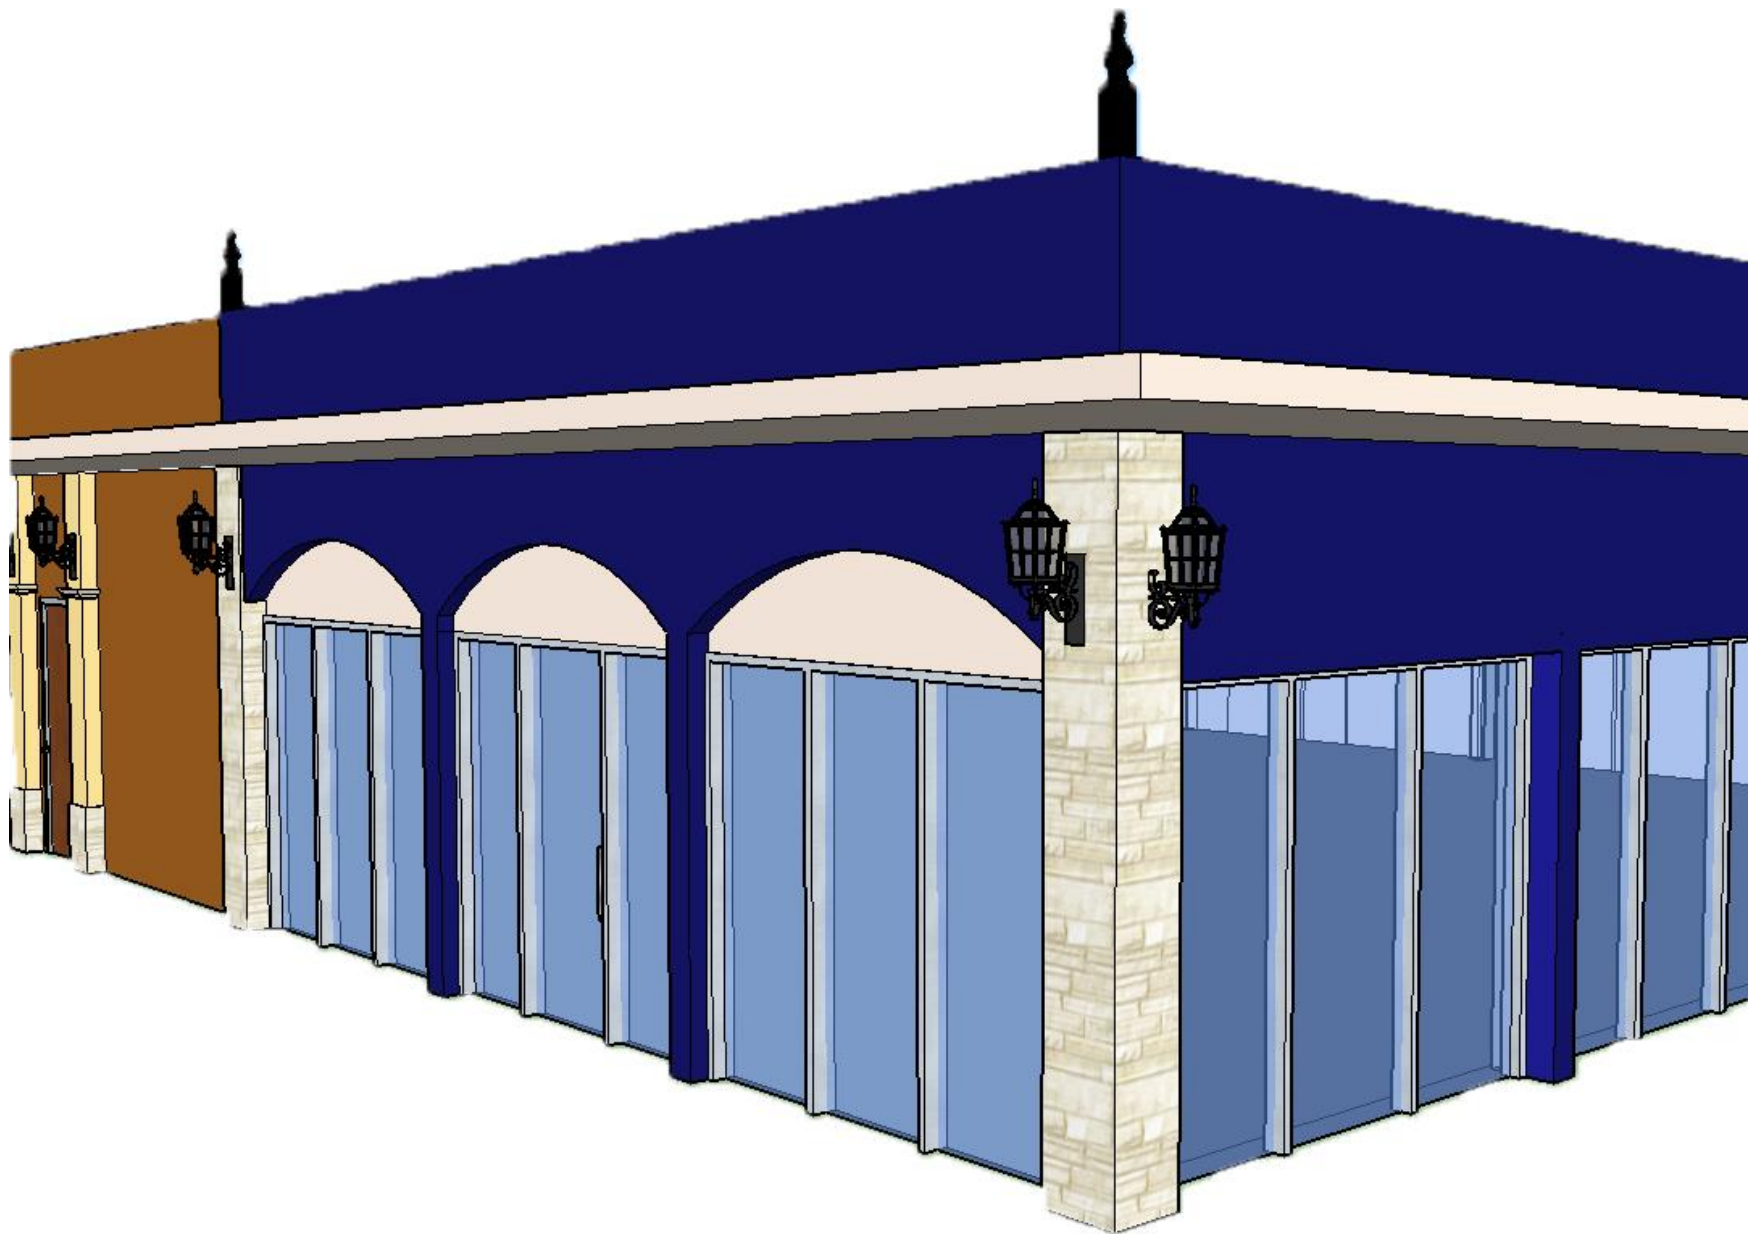

REVISIONS	REV	DESCRIPTION	DATE	BY

4200- PAD 2A
4200 SOUTH FWY, FORT WORTH, TEXAS

REVIEW BY	---	DATE	2/5/2018
DRAWN BY	CRYSTAL B.	DATE	2/5/2018
PROJECT TOTAL:USF	9,852 USF		
PROJECT TOTAL:RSF	---		
DESCRIPTION	ELEVATIONS		
	SHEET NUMBER		
	IA13.1		