


PLOTTED BY: Katherine Bruner ON: Thursday, July 05, 2018 AT: 10:01 AM FILEPATH: \\ftworth\\file_system\\Production500\\002900\\2926\\Design\\005\\Drawings\\Exhibits\\18-0702 PAVING AND EXISTING\\PAVING.dwg

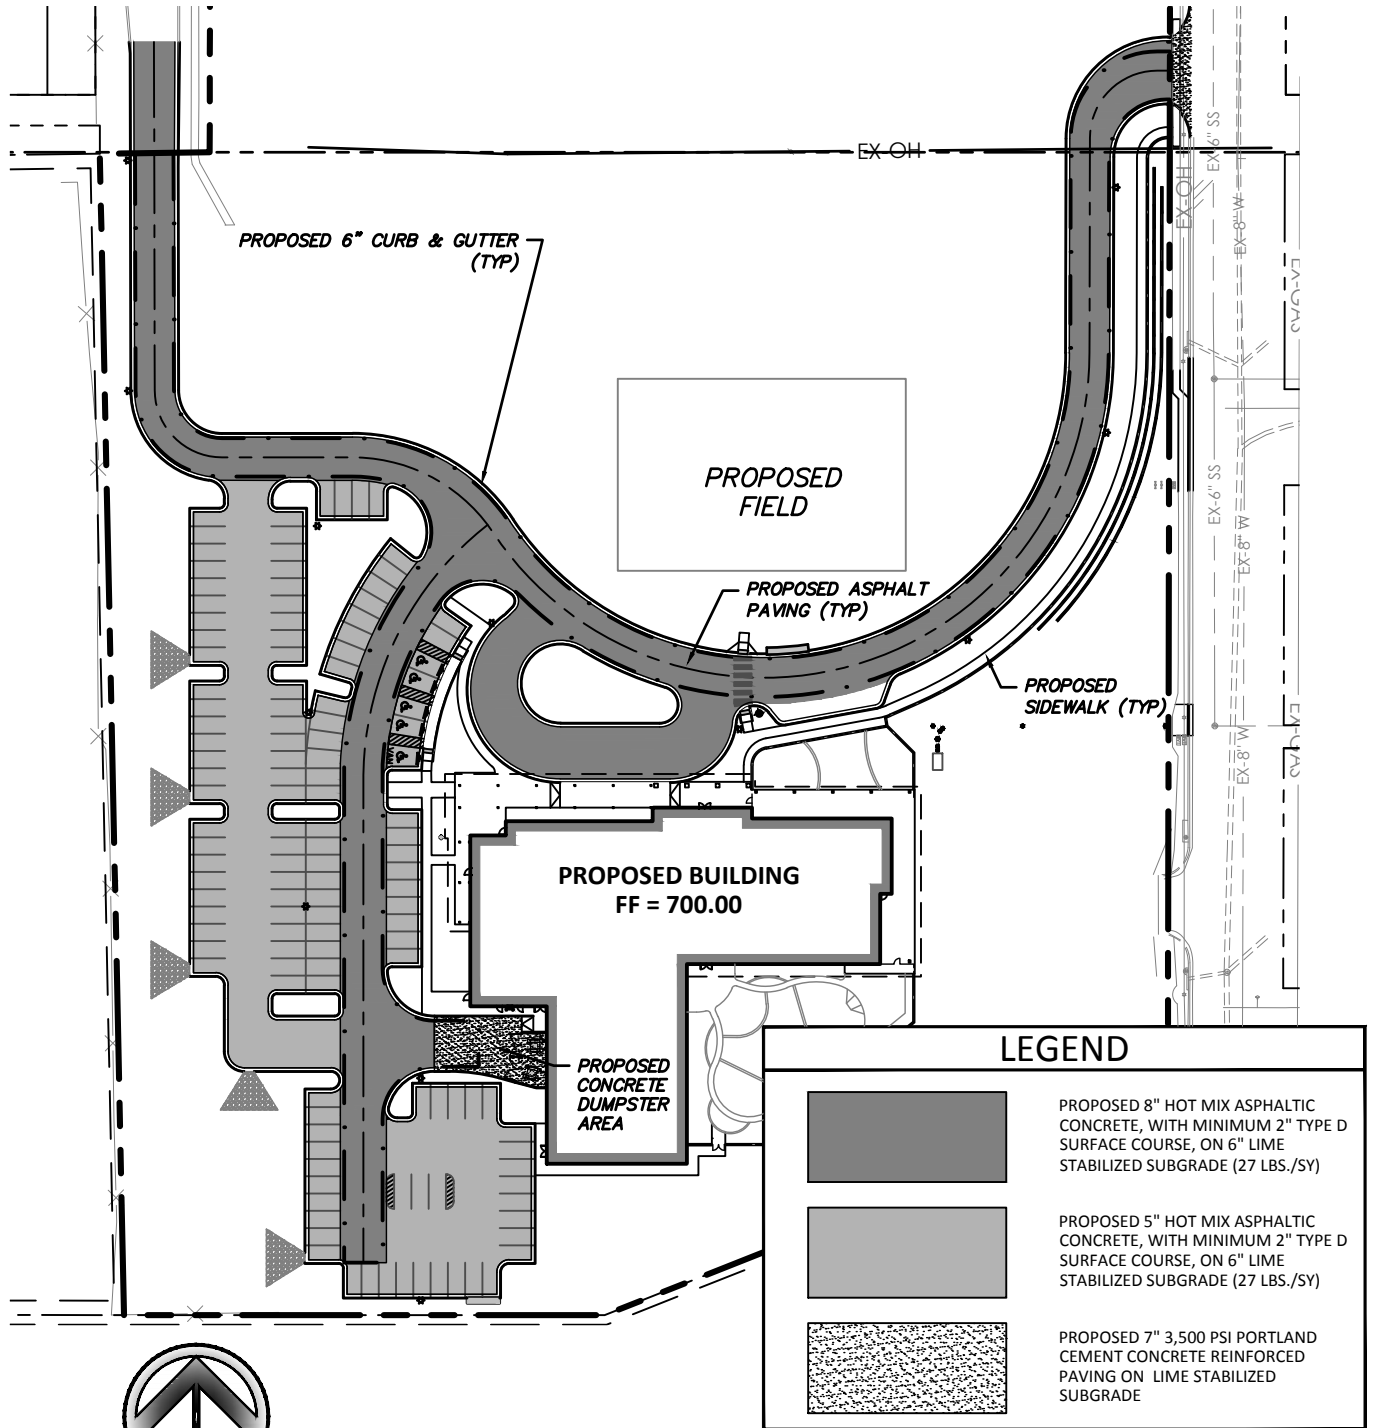

PAVING QUANTITIES:

5" THICK HMA	32,056 SF	3,562 SY
8" THICK HMA	37,608 SF	4,179 SY
ASPHALT TOTAL:	69,664 SF	7,741 SY
7" THICK CONCRETE	2,158 SF	240 SY
PAVEMENT TOTAL:	71,822 SF	7,980 SY
CONCRETE CURB & GUTTER		4,149 LF
MONOLITHIC CURB		115 LF



550 Bailey Avenue • Suite 400 • Fort Worth, Texas 76107
Tel: 817.335.1121
(TX REG. F-1114)

**EXHIBIT "B" PAVING
COMO COMMUNITY CENTER**

FORT WORTH, TEXAS