

Exhibit A – Sheet 1 of 2

Metes and Bounds for an exclusive TRA Wastewater Meter Station Easement

Being a 0.01 acre tract of land situated in the Alliance Airport Addition, Block 1, Lot 1, to the City of Fort Worth, as shown on the plat recorded in Cabinet A, Slide 622, Plat Records of Tarrant County, Texas and being more particularly described as follows:

COMMENCING at the point of beginning as shown on said Alliance Airport Addition plat;
THENCE N 00° 08' 15" E, a distance of 35.64 feet to a point for a corner on the north right-of-way line of Westport Parkway;
THENCE S 88° 08' 15" W, along the north right-of-way line of Westport Parkway, a distance of 100.00 feet to an iron rod set for the POINT OF BEGINNING;
THENCE S 88° 08' 15" W, along the north right-of-way line of Westport Parkway, a distance of 56.00 feet to an iron rod set for a corner;
THENCE N 01° 51' 45" W, a distance of 9.00 feet to an iron rod set for a corner;
THENCE N 83° 02' 07" E, a distance of 56.22 feet to an iron rod set for a corner;
THENCE S 01° 51' 45" E, a distance of 14.00 feet to the POINT OF BEGINNING AND CONTAINING 644 SF or 0.01 acres of land more or less.

BASIS OF BEARINGS: The above description is based on the south boundary line of the Alliance Airport Addition, Block 1, Lot 1 as shown on the plat recorded in Cabinet A, Slide 622, Plat Records of Tarrant County, Texas.



Tommy Q. Burks
Registered Professional Surveyor No. 5509


5/11/10

Date




Sketch attached of TRA Wastewater Meter Station Easement as sheet 2 of 2.

ALLIANCE AIRPORT
 BLOCK 1, LOT 1
 CITY OF FORT WORTH
 CAB A, SLIDE 622
 P.R.T.C.T.

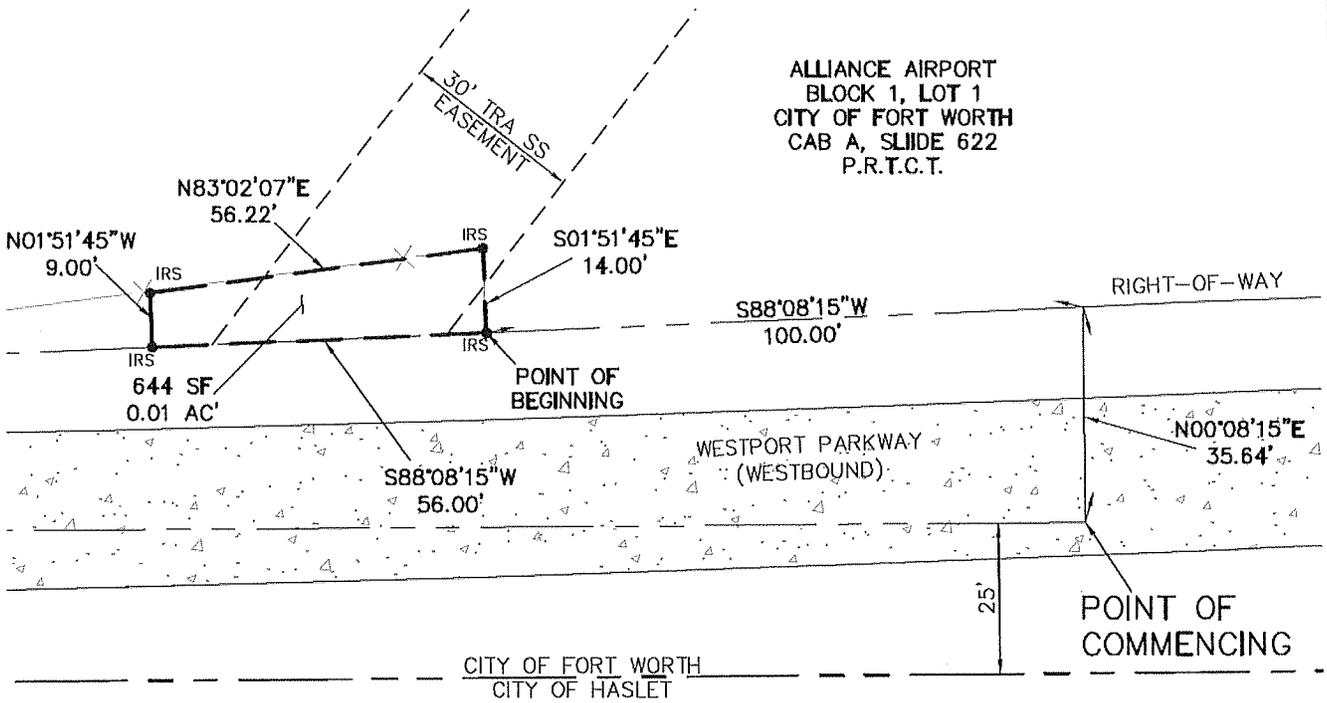


VICINITY MAP
 (NOT TO SCALE)

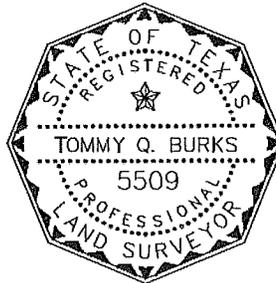

Tommy Q. Burks
 TOMMY Q. BURKS
 REGISTERED PROFESSIONAL SURVEYOR NO. 5509

3/11/10
 DATE

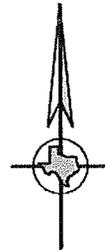

1" = 30'

METES AND BOUNDS DESCRIPTION ATTACHED AS TRA WASTEWATER METER STATION EASEMENT SHEET 1 OF 2.

Belcheff & Associates, Inc.

Municipal Engineering and Management

100 Trophy Club Dr., Ste. 103
 Trophy Club, Texas 76262
 Phone: 817.491.2776
 Fax: 817.491.2749
 TBPE Reg. No. F-368

PROJECT: EXHIBIT A"

TRA WASTEWATER METER STATION EASEMENT
 FORT WORTH, TARRANT CO., TEXAS

BY HK DATE 11 Mar 2010

JOB NO. _____

SHEET NO. 2 OF 2