


# MAYOR AND COUNCIL COMMUNICATION MAP

## 20ROWE6124-02

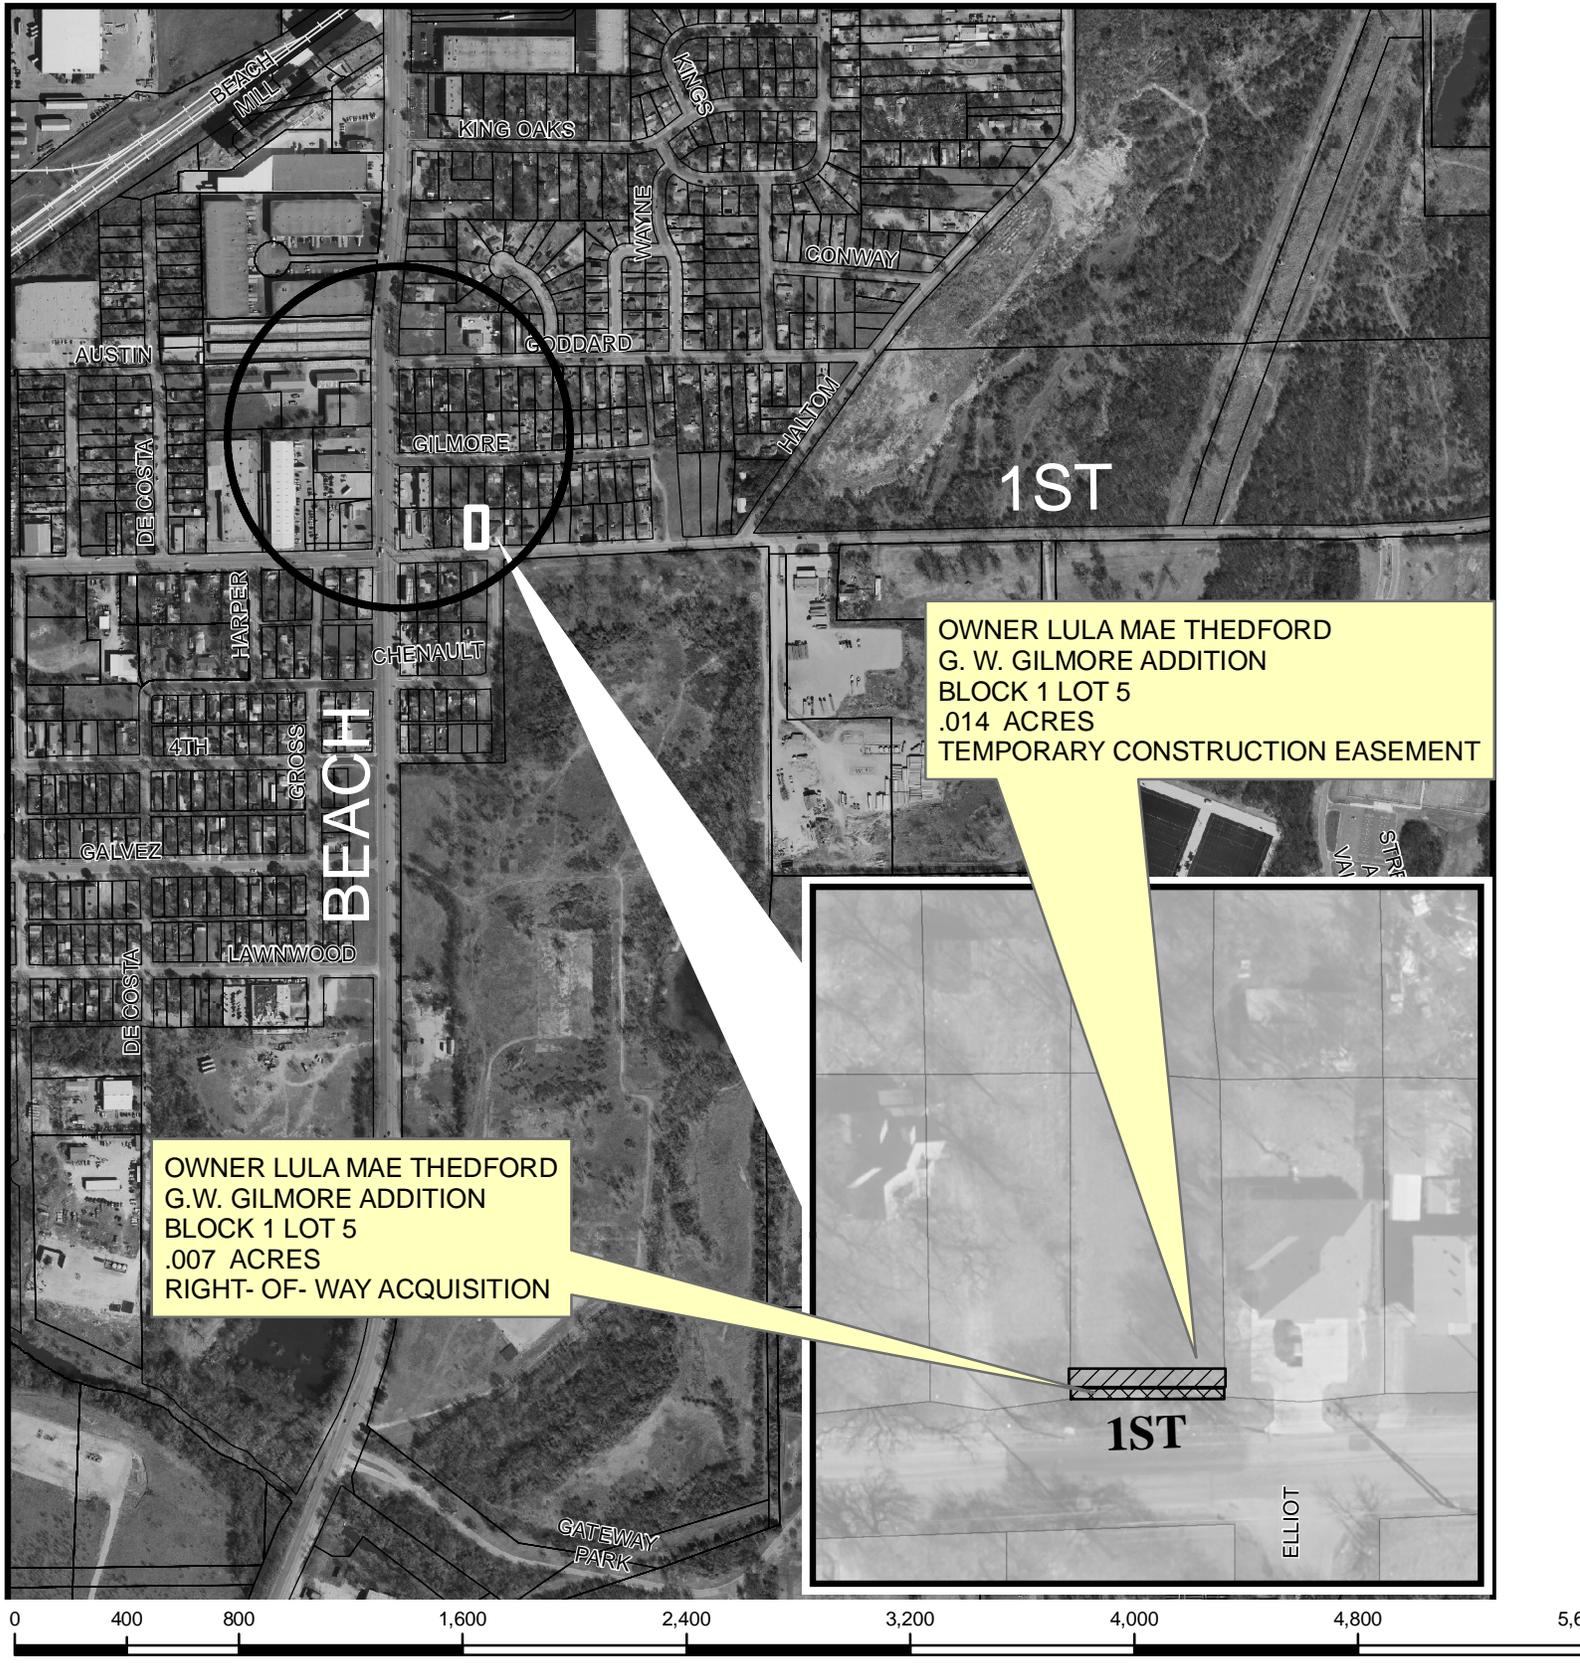

OWNER LULA MAE THEDFORD  
G.W. GILMORE ADDITION  
BLOCK 1 LOT 5  
.007 ACRES  
RIGHT-OF-WAY ACQUISITION

OWNER LULA MAE THEDFORD  
G. W. GILMORE ADDITION  
BLOCK 1 LOT 5  
.014 ACRES  
TEMPORARY CONSTRUCTION EASEMENT

DETAIL SHOWING LOCATION OF  
E 1ST STREET  
BEACH TO OAKLAND  
STREET WIDENING  
4017 E 1ST STREET

DOE 6124 /PROJECT NO. 00145  
COUNCIL DISTRICT 4, MAPSCO 64S