


Exhibit A


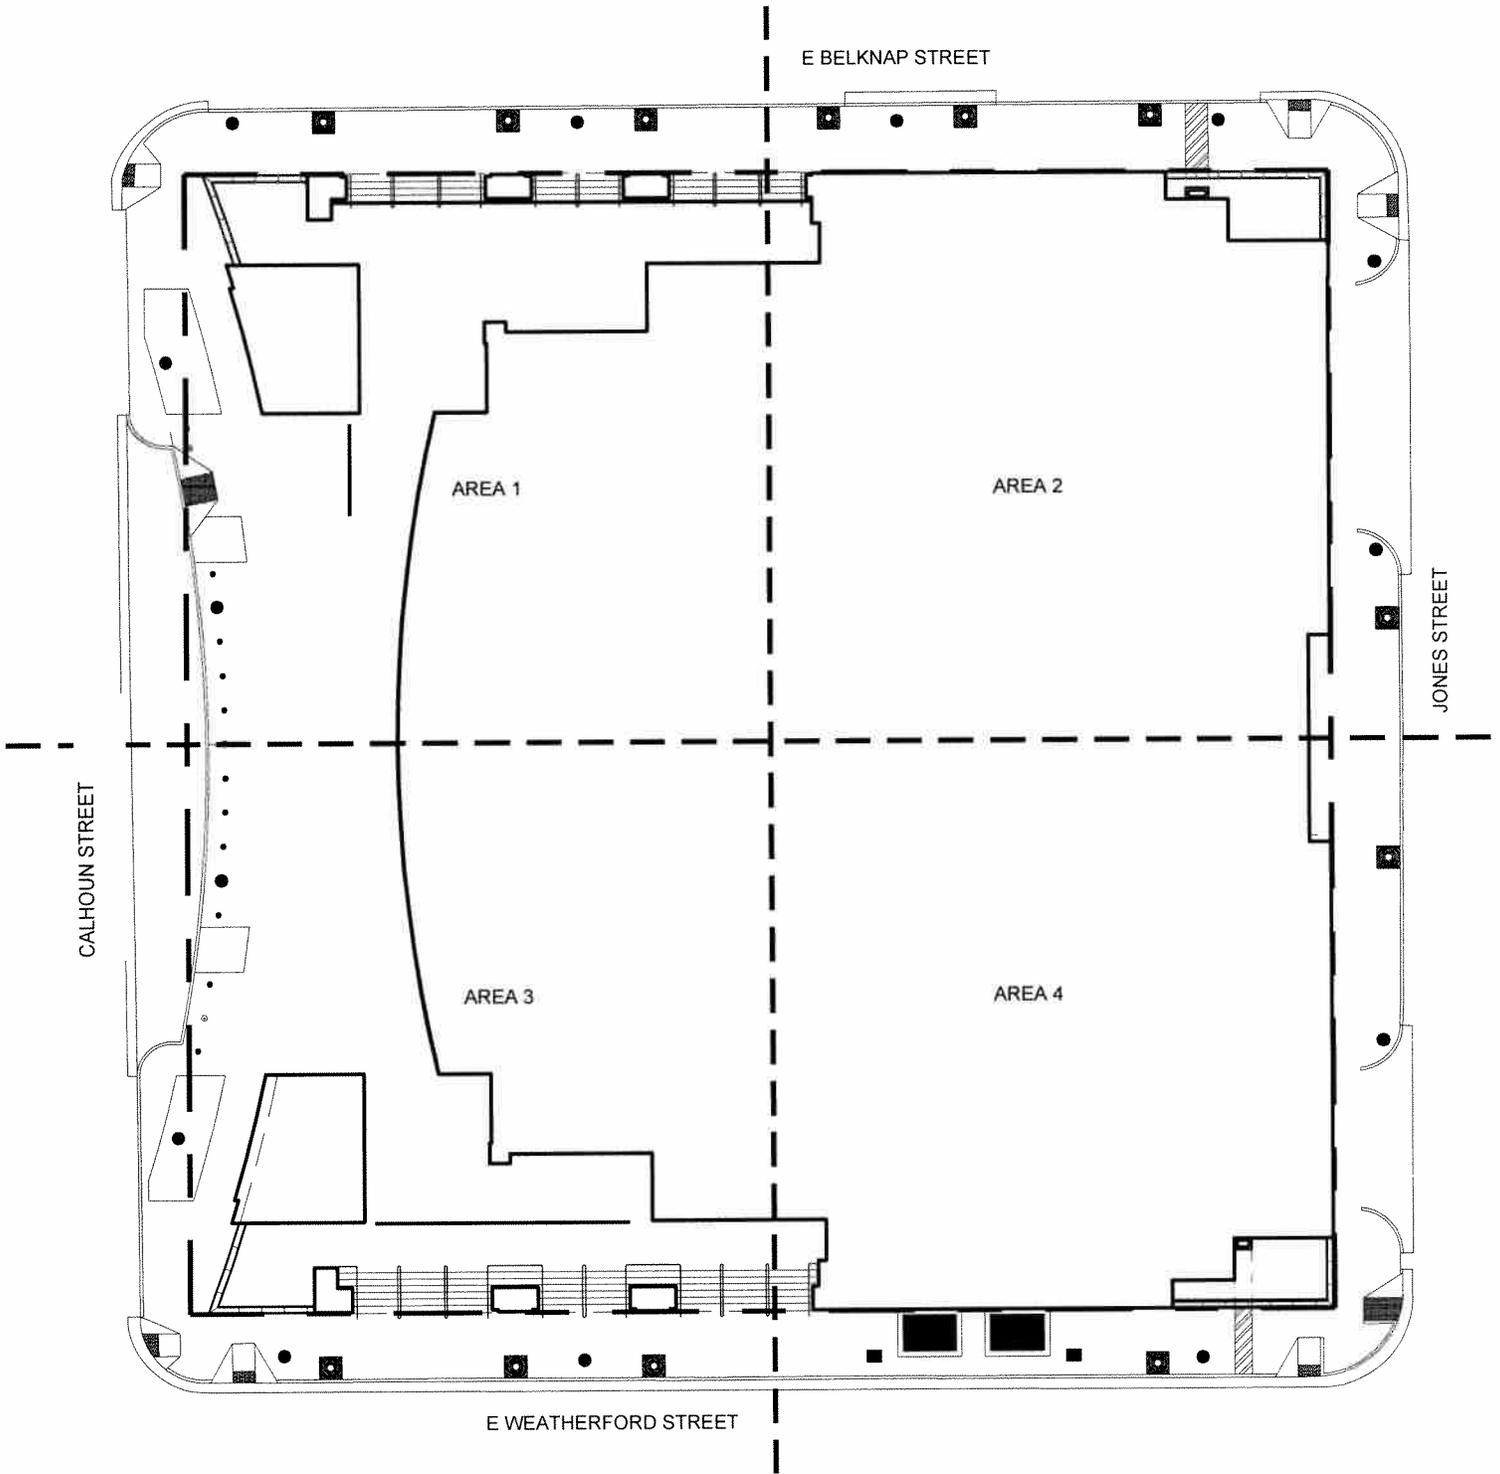


1 OVERALL SITE PLAN
1/8" = 1'-0"

ENCROACHMENT AGREEMENT
Tarrant County Civil Courts Building
Fort Worth, Texas



E BELKNAP STREET

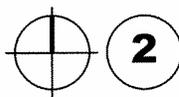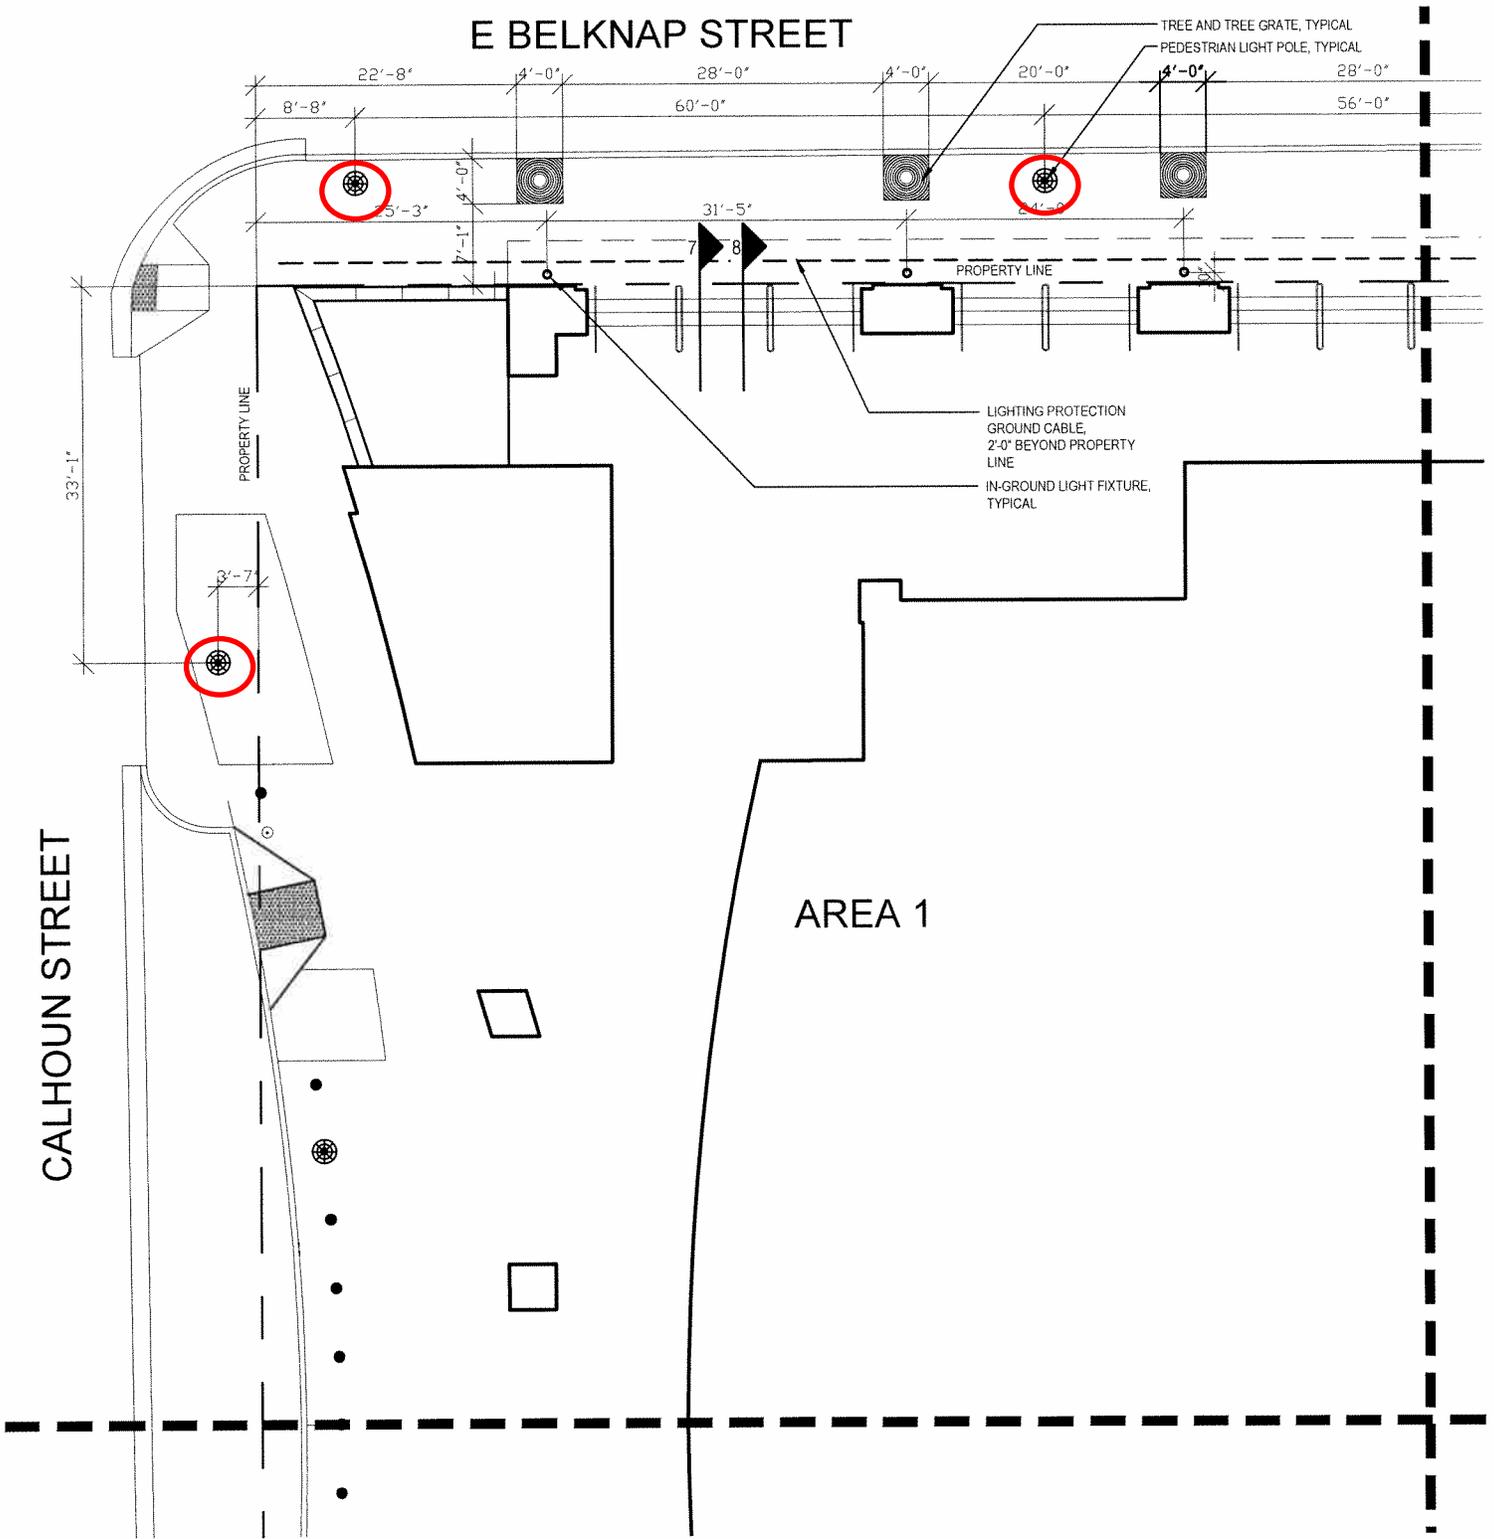



PARTIAL SITE PLAN - AREA 1

1/8" = 1'-0"



ENCROACHMENT AGREEMENT
Tarrant County Civil Courts Building
Fort Worth, Texas

11 November 2011

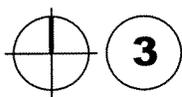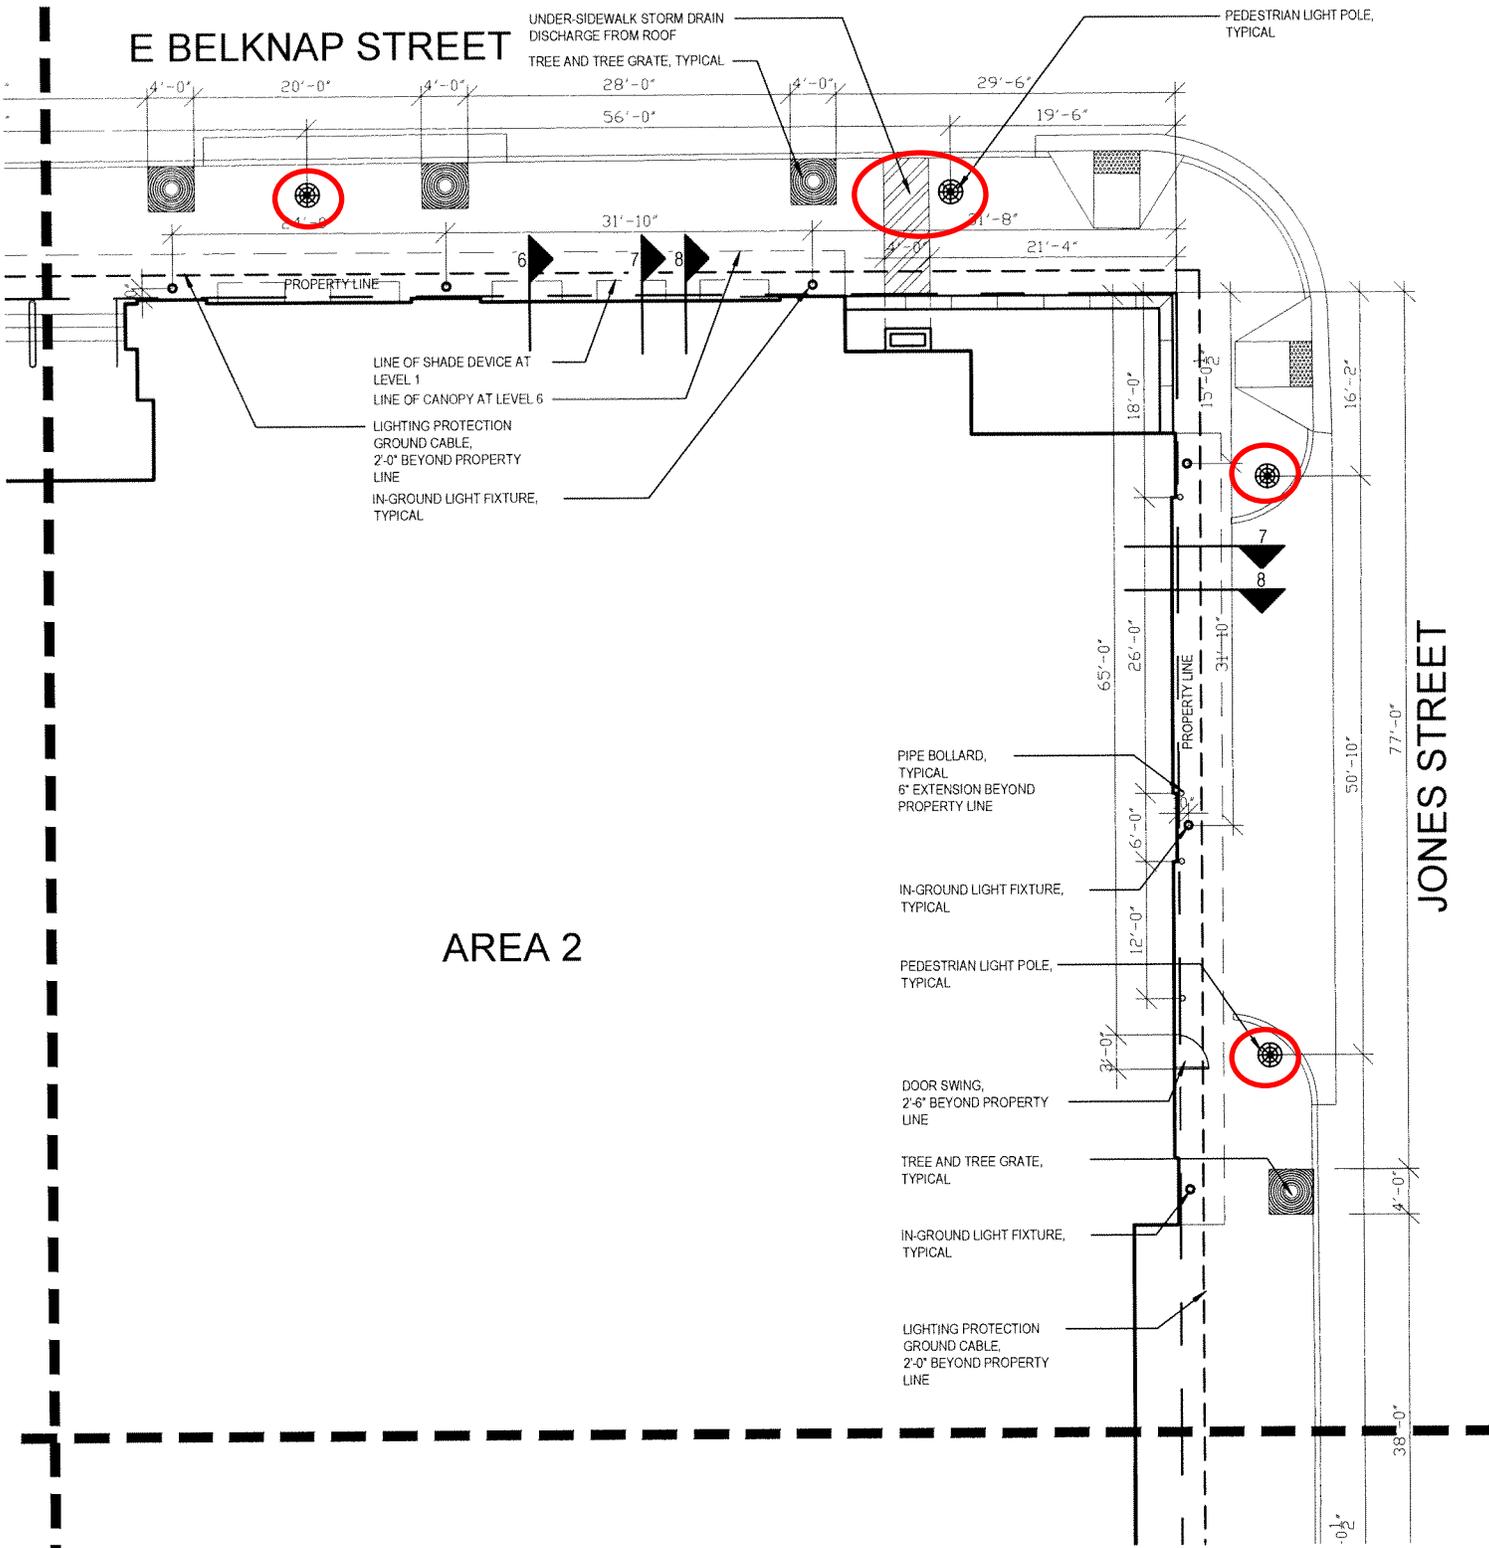


PARTIAL SITE PLAN - AREA 2

1/8" = 1'-0"



ENCROACHMENT AGREEMENT
 Tarrant County Civil Courts Building
 Fort Worth, Texas

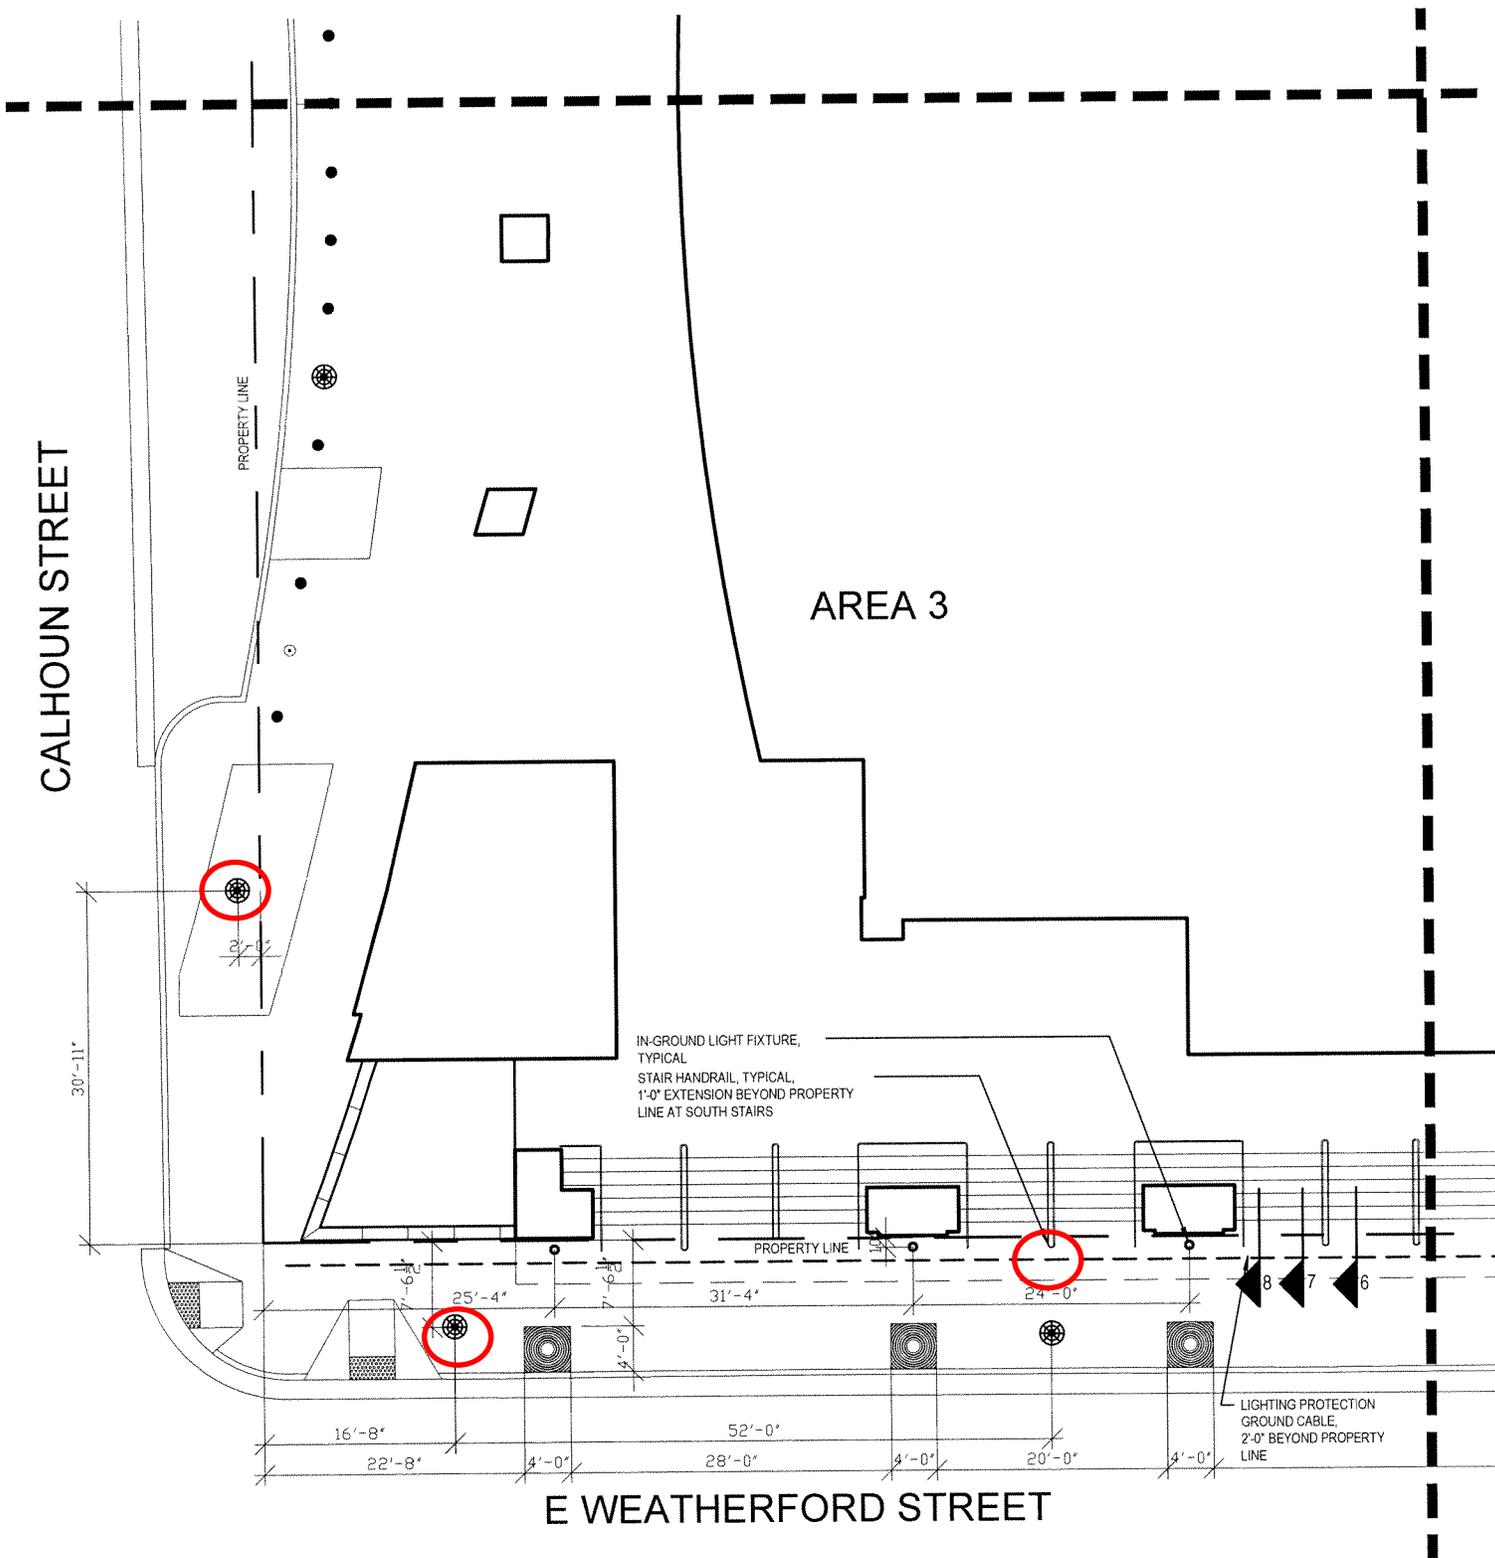


4

PARTIAL SITE PLAN - AREA 3

1/8" = 1'-0"

ENCROACHMENT AGREEMENT
 Tarrant County Civil Courts Building
 Fort Worth, Texas



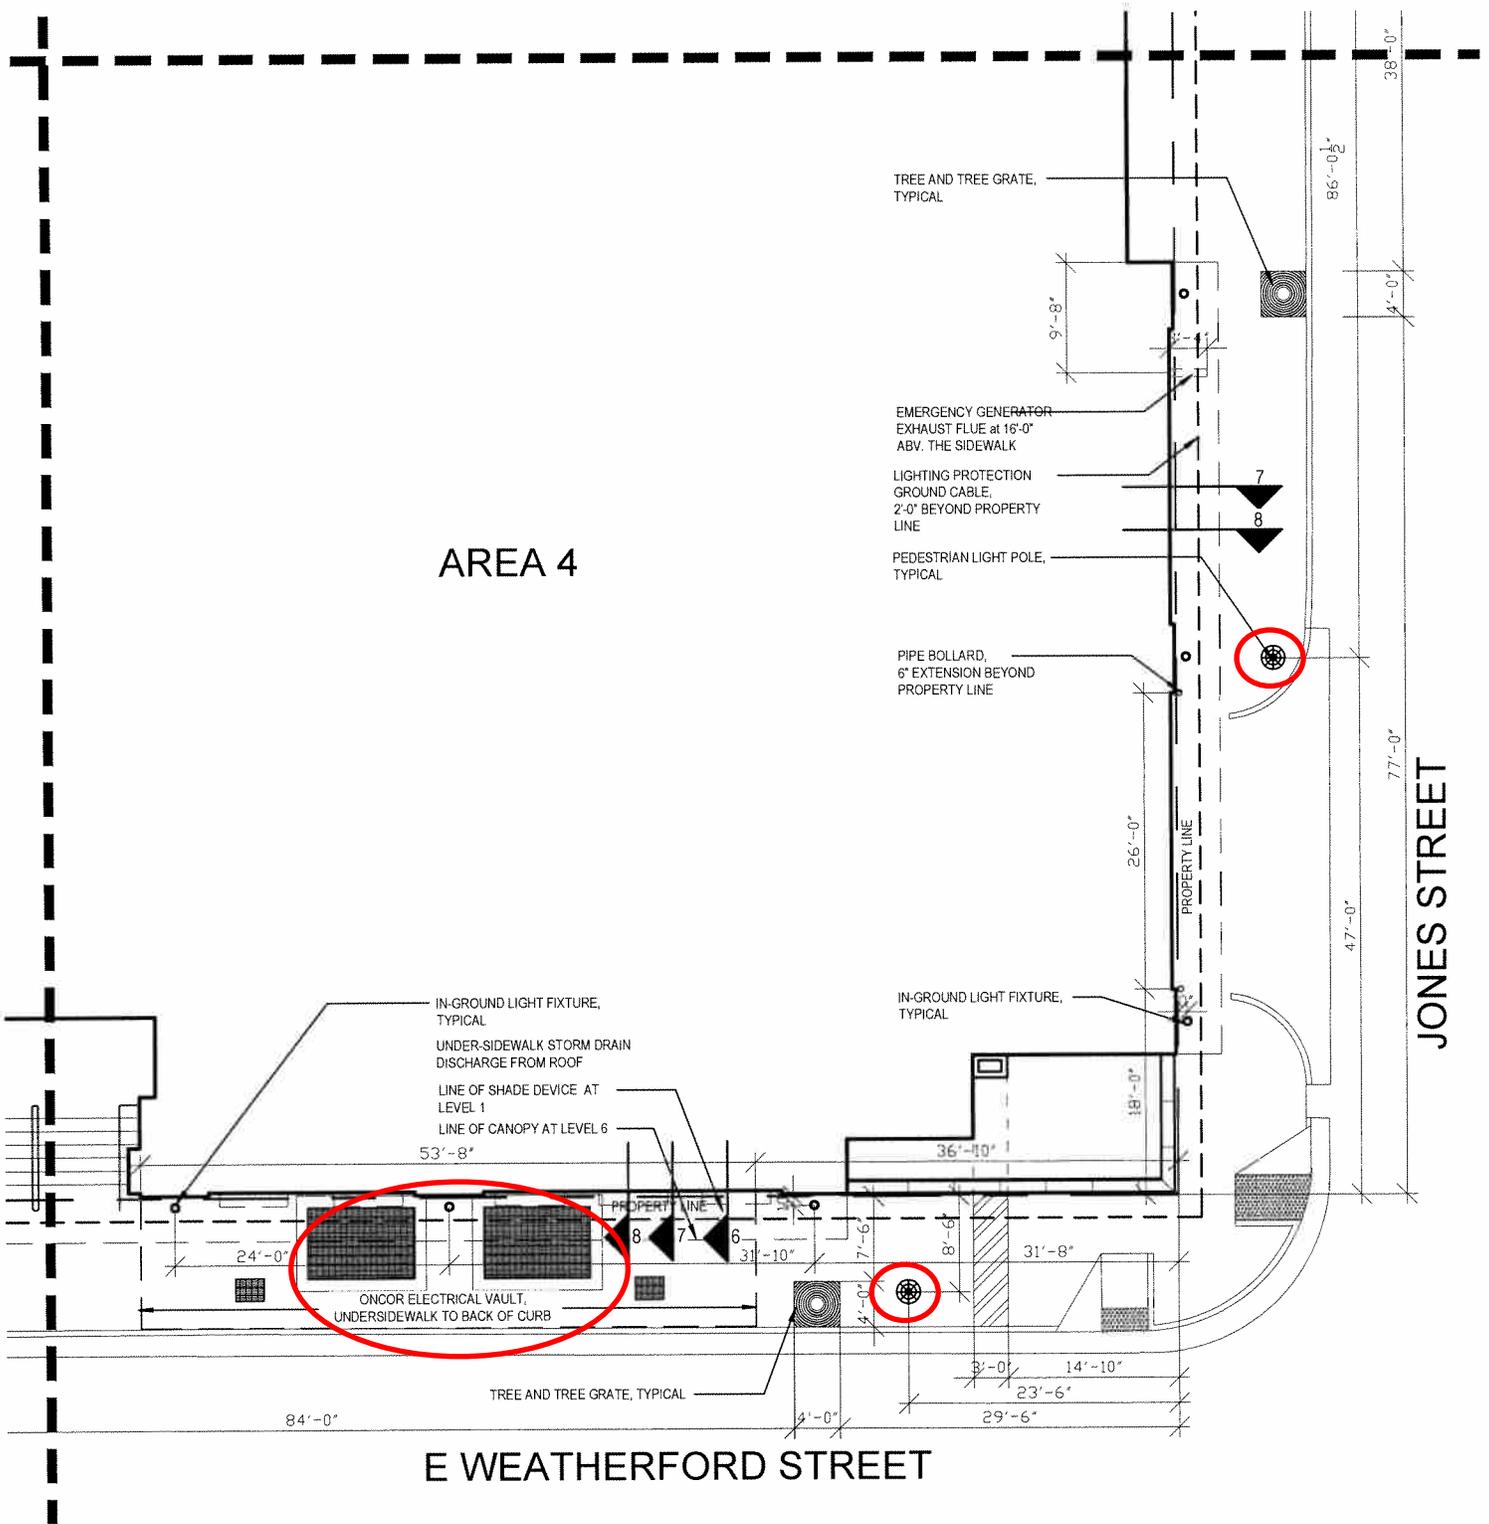

5

PARTIAL SITE PLAN - AREA 4

1/8" = 1'-0"

ENCROACHMENT AGREEMENT
 Tarrant County Civil Courts Building
 Fort Worth, Texas

