


ACCESS THIS JOB SITE
FROM INTERMODAL PKWY

Sheet 1

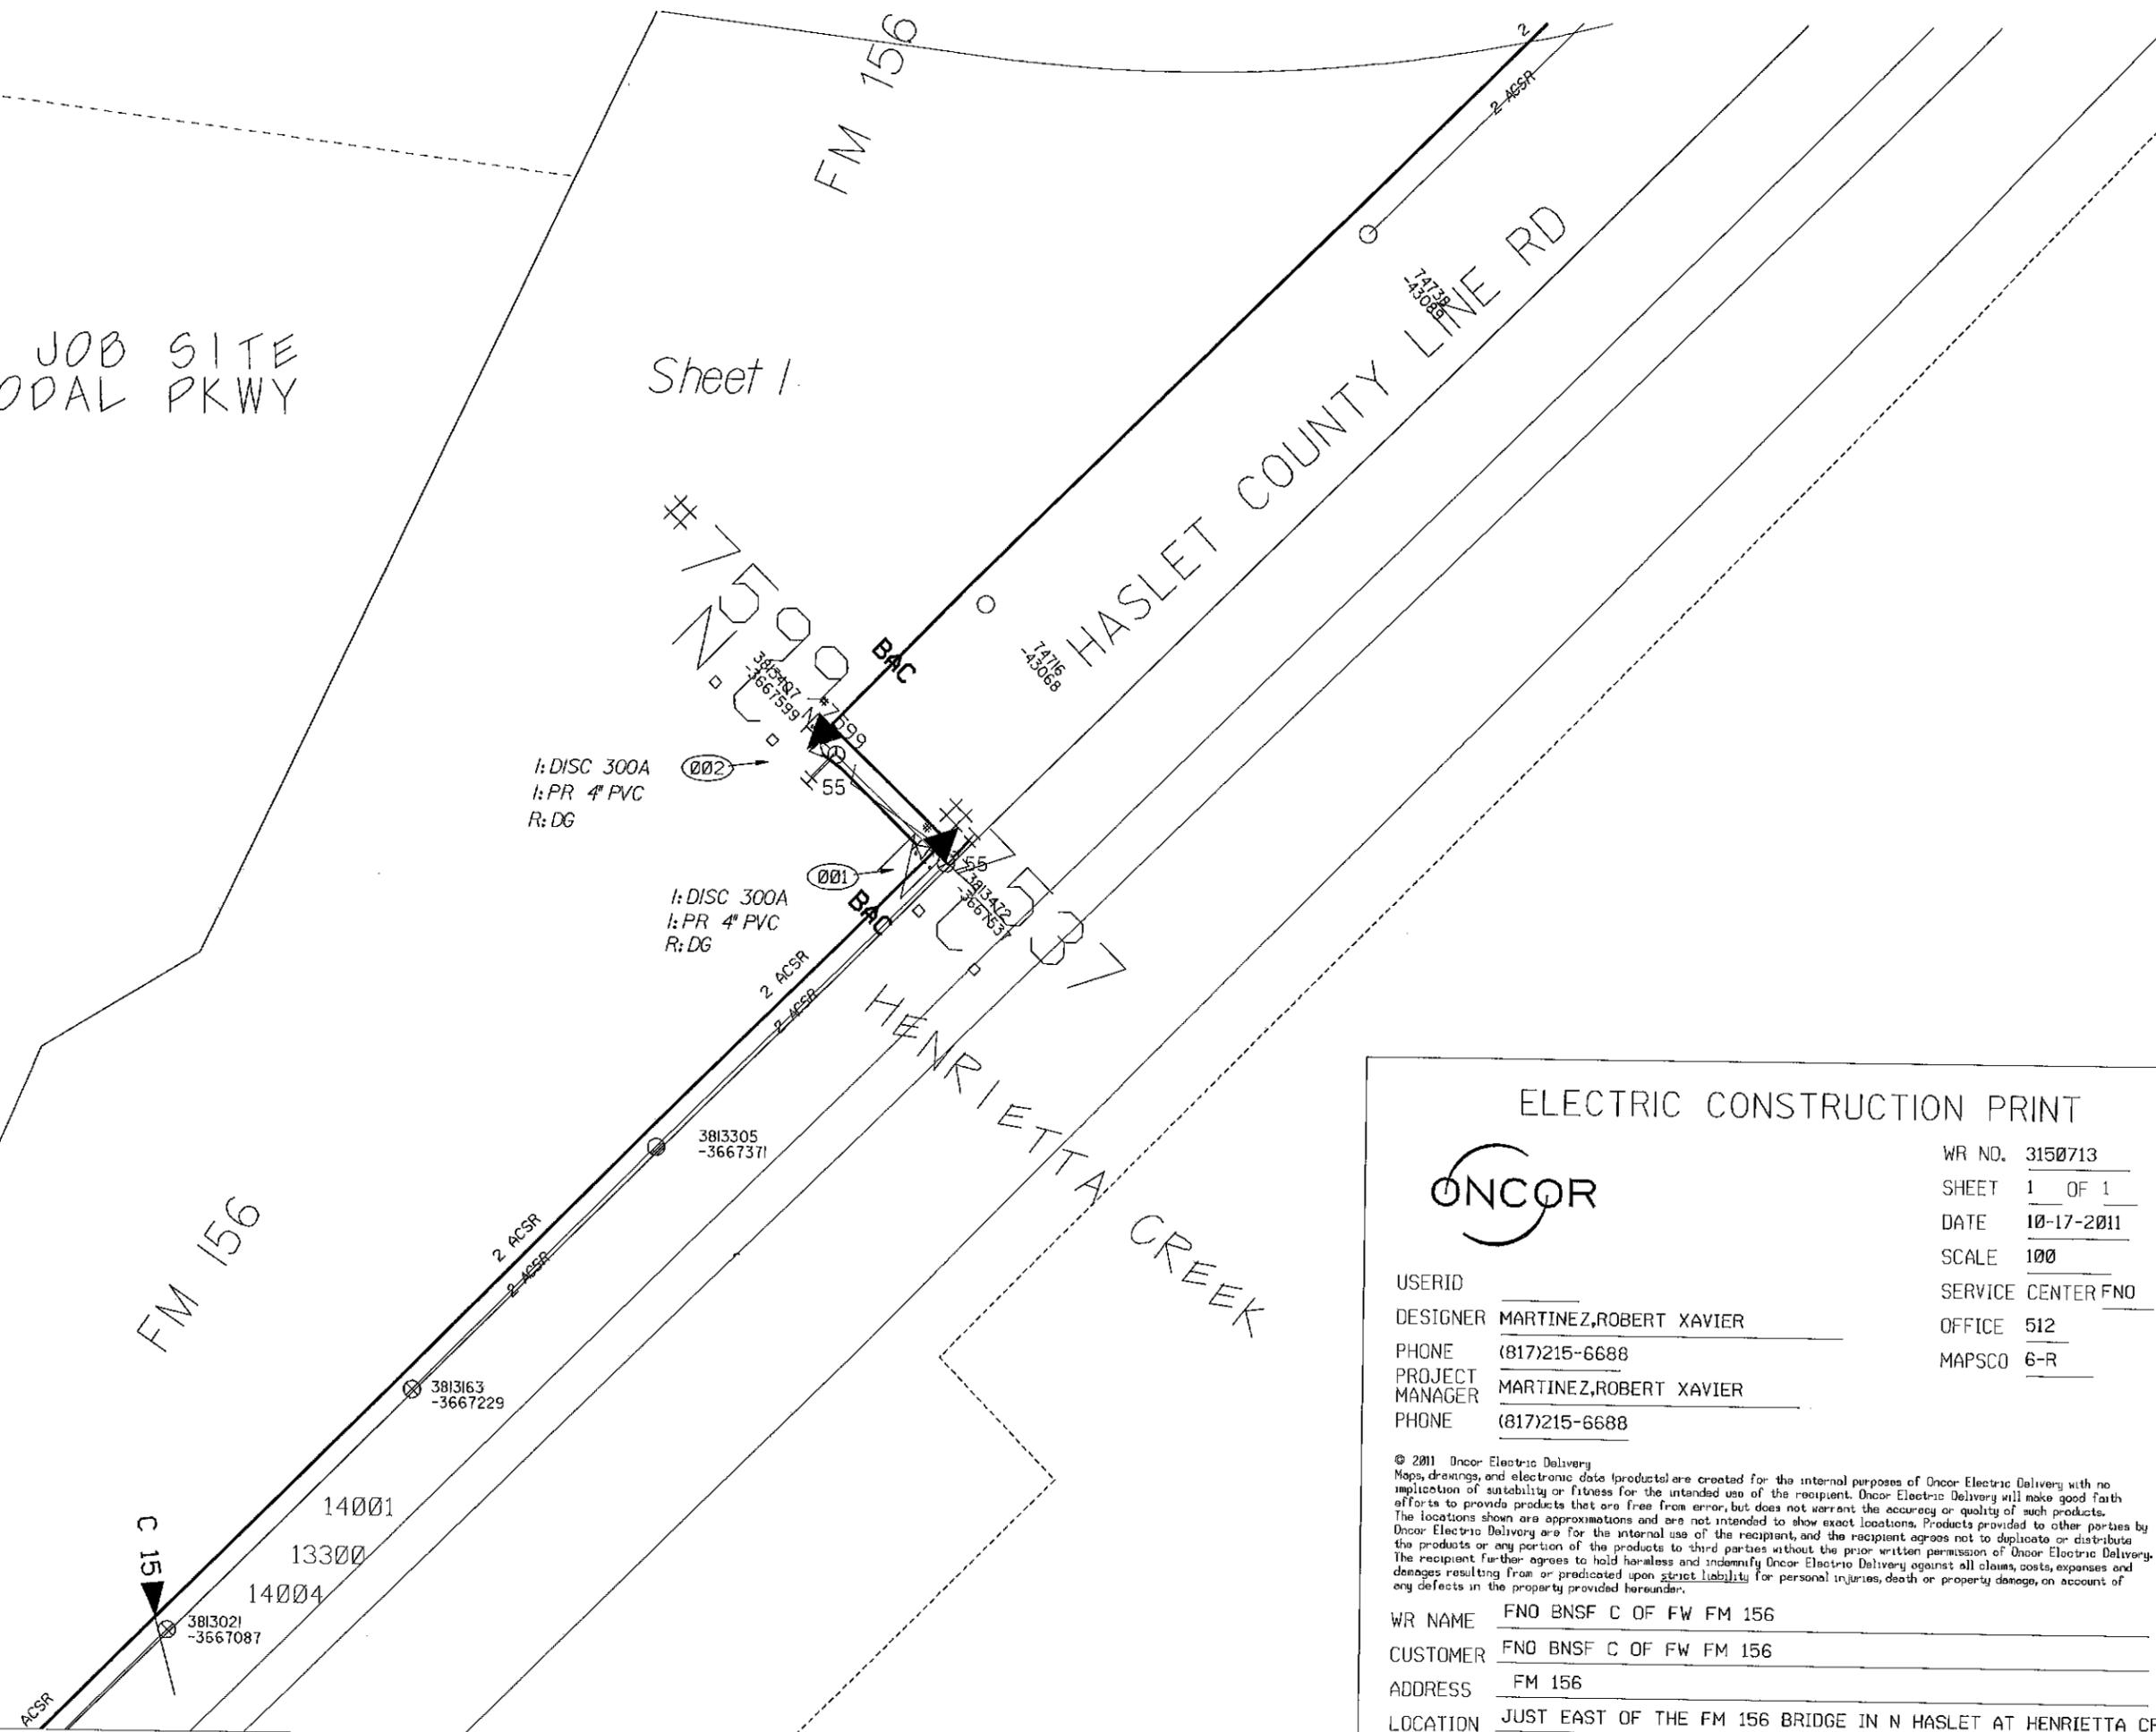

ELECTRIC CONSTRUCTION PRINT



WR NO. 3150713
SHEET 1 OF 1
DATE 10-17-2011
SCALE 100
SERVICE CENTER FNO
OFFICE 512
MAPSCO 6-R

USERID _____
DESIGNER MARTINEZ, ROBERT XAVIER
PHONE (817)215-6688
PROJECT MARTINEZ, ROBERT XAVIER
MANAGER _____
PHONE (817)215-6688

© 2011 Oncor Electric Delivery
Maps, drawings, and electronic data (products) are created for the internal purposes of Oncor Electric Delivery with no implication of suitability or fitness for the intended use of the recipient. Oncor Electric Delivery will make good faith efforts to provide products that are free from error, but does not warrant the accuracy or quality of such products. The locations shown are approximations and are not intended to show exact locations. Products provided to other parties by Oncor Electric Delivery are for the internal use of the recipient, and the recipient agrees not to duplicate or distribute the products or any portion of the products to third parties without the prior written permission of Oncor Electric Delivery. The recipient further agrees to hold harmless and indemnify Oncor Electric Delivery against all claims, costs, expenses and damages resulting from or predicated upon strict liability for personal injuries, death or property damage, on account of any defects in the property provided hereunder.

WR NAME FNO BNSF C OF FW FM 156
CUSTOMER FNO BNSF C OF FW FM 156
ADDRESS FM 156
LOCATION JUST EAST OF THE FM 156 BRIDGE IN N HASLET AT HENRIETTA CR