



Exhibit "A"

**Survey Plat**  
 Being 0.43 acres of land, said tract being a portion of  
 Block 3,  
**FORT WORTH SPINKS AIRPORT,**  
 an Addition to the City of Fort Worth, Tarrant County,  
 Texas, according to the Plat thereof recorded in Cabinet  
 A, Slide 353, Plat Records, Tarrant County, Texas.

**Legal Description**

Being 0.43 acres of land situated in the SARA GRAY SURVEY, Abstract No. 558, City of Fort Worth, Tarrant County, Texas, said tract being a portion of Block 3, FORT WORTH SPINKS AIRPORT, an Addition to the City of Fort Worth, Tarrant County, Texas, according to the Plat thereof recorded in Cabinet A, Slide 353, Plat Records, Tarrant County, Texas and being more particularly described by metes and bounds as follows (bearing referenced to NGS Monument FWS D whose coordinates are as follows: Northing=6890344.73', Easting=2334148.73', Elevation=697.83', Coordinates are grid North Texas Central Zone (4202).

COMMENCING from said NGS Monument FWS D;


THENCE N 10°54'52" E, 303.30 feet to a 1/2" iron found for the POINT OF BEGINNING;

THENCE N 00°55'08" W, 85.00 feet to a 1/2" iron set;

THENCE N 89°04'52" E, 220.00 feet to a 1/2" iron set;

THENCE S 00°55'08" E, 85.00 feet to a 1/2" iron found;

THENCE S 89°04'52" W, 220.00 feet to the POINT OF BEGINNING and containing 0.43 acres (18,700 square feet) of land.

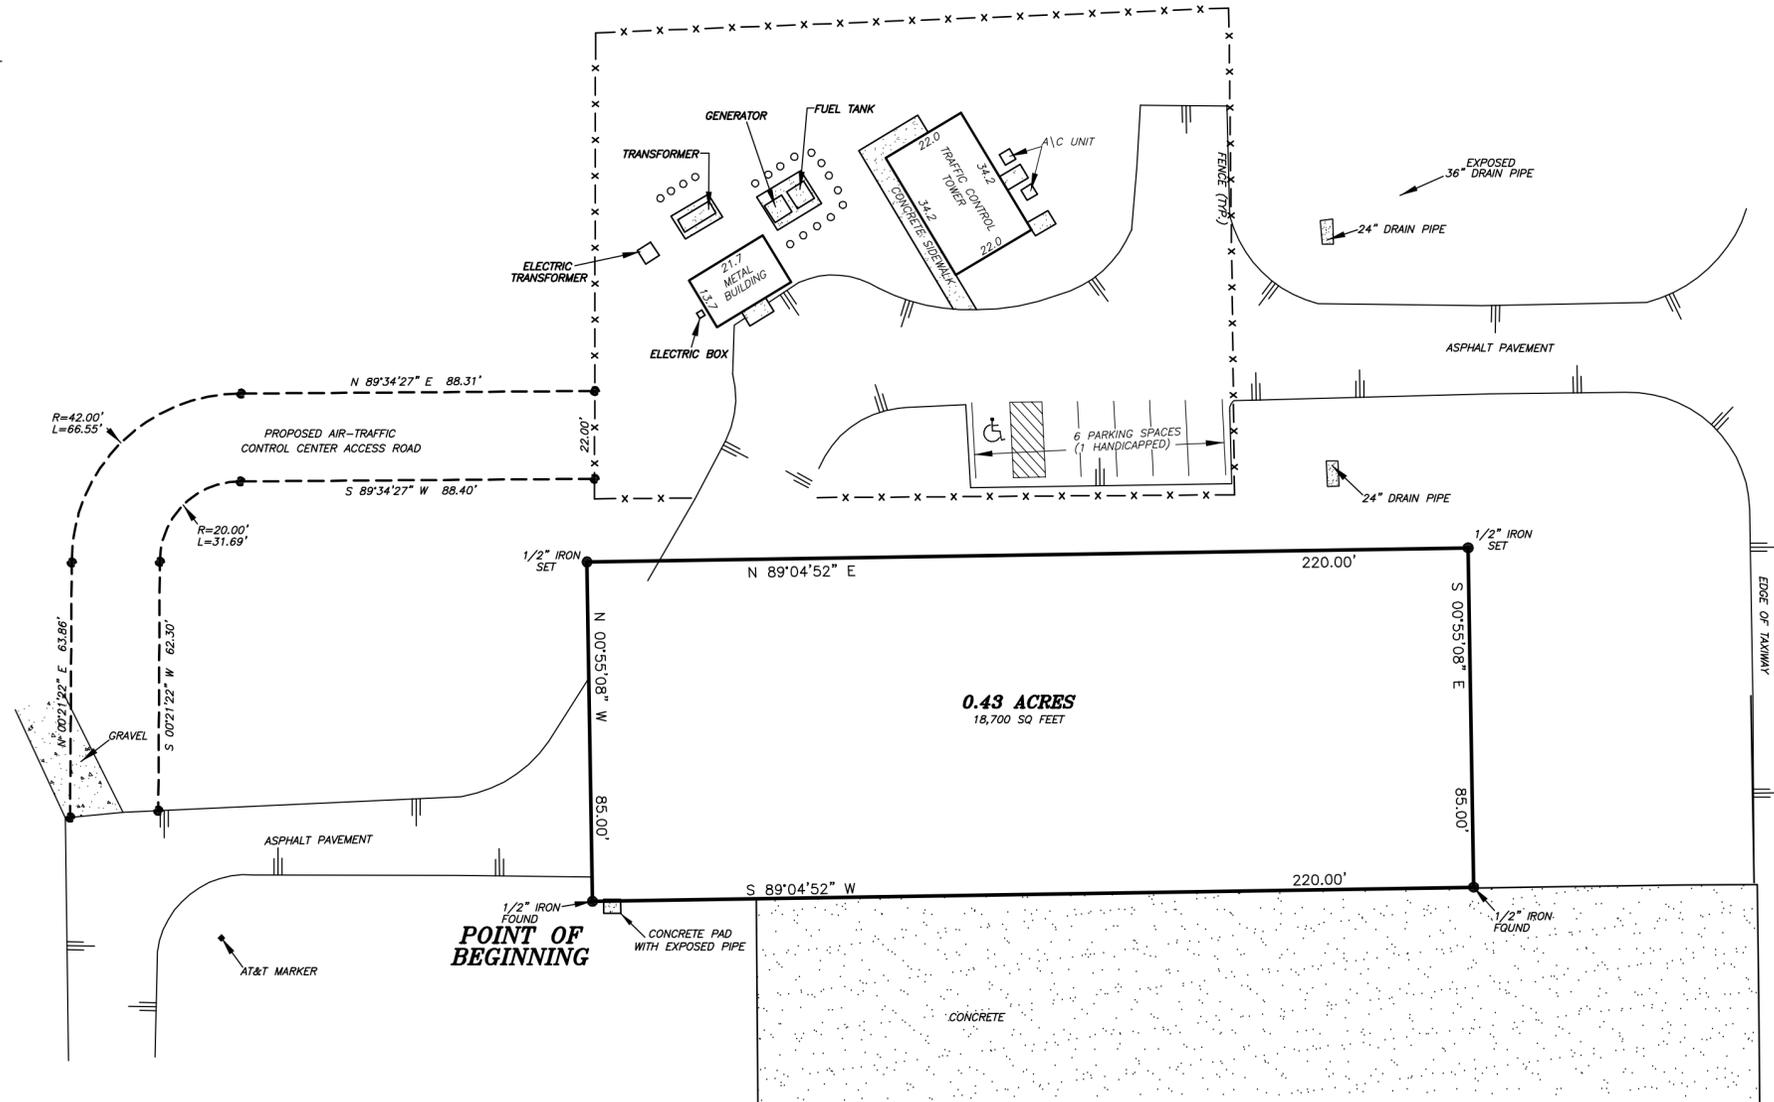

SUFFICIENT RESEARCH WAS PERFORMED TO DETERMINE THE BOUNDARY LOCATIONS OF THIS PROPERTY. THIS SURVEY DOES NOT PURPORT TO SHOW ALL EASEMENTS AND OTHER MATTERS THAT A COMPLETE TITLE SEARCH MIGHT REVEAL.

ALL IMPROVEMENTS NOT SHOWN.

**TEXAS GEOSPATIAL**  
 WWW.TXGEO.COM  
 4918 BEN DAY MURRIN RD.  
 FT. WORTH, TX 76126  
 817-441-6199  
 FAX: 817-441-6805



THE PLAT HEREON WAS PREPARED FROM AN ACTUAL ON THE GROUND SURVEY OF THE LEGALLY DESCRIBED PROPERTY SHOWN HEREON.  
*Stephen Mizell*  
 STEPHEN MIZELL  
 REGISTERED PROFESSIONAL LAND SURVEYOR  
 TEXAS REGISTRATION NO. 6165  
 FEBRUARY 10, 2010  
 REVISED APRIL 17, 2012 (NEW BLDG LOCATION)  
 REVISED MAY 01, 2012 (ADD 5' ON NORTH SIDE)