

Exhibit "A"

Copyright NCTCOG



**Broadie's Aircraft and Engine Service, Inc.
Lease Site 2N
Fort Worth Meacham International Airport**



My Map
DFWMaps.com

DISCLAIMER
This data has been compiled for NCTCOG. Various official and unofficial sources were used to gather this information. Every effort was made to ensure the accuracy of this data, however, no guarantee is given or implied as to the accuracy of said data.




NOTE: BEARINGS AND COORDINATES ARE THE TRANSVERSE MERCATOR COORDINATE SYSTEM, NORTH CENTRAL ZONE. DISTANCES ARE GROUND MEASUREMENTS.

Exhibit "A"

ASPHALT ROAD

SCALE: 1" = 60'

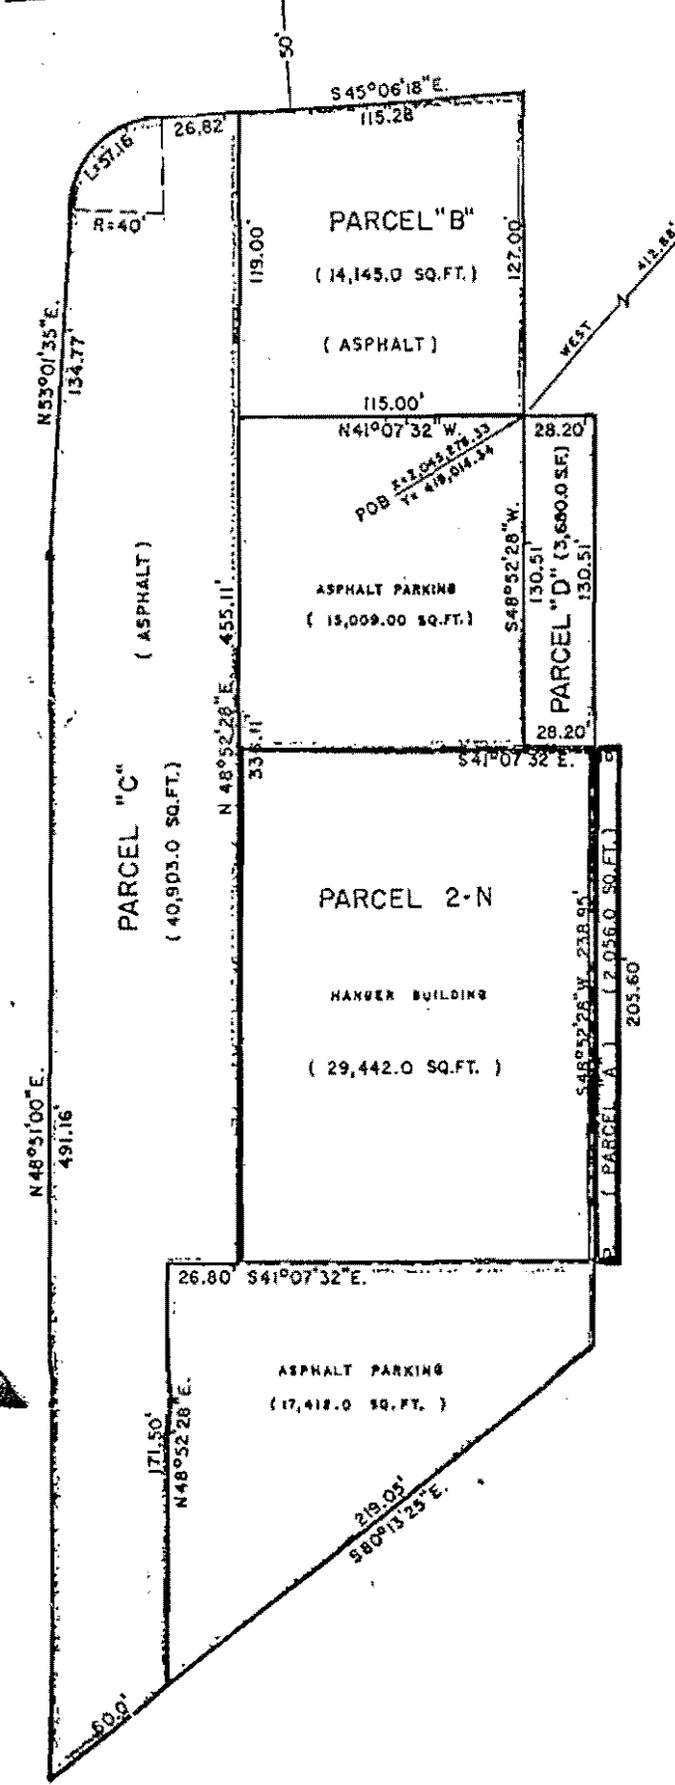

PLAT OF
LEASE SITE 2-N
(BROADIE LEASE)
PARCELS A, B, C & D
MEACHAM FIELD

SURVEYED IN MARCH 1983

4-6-83
MHP

1" = 60'
0-1062B