

GRAPHIC SCALE IN FEET
0 25 50

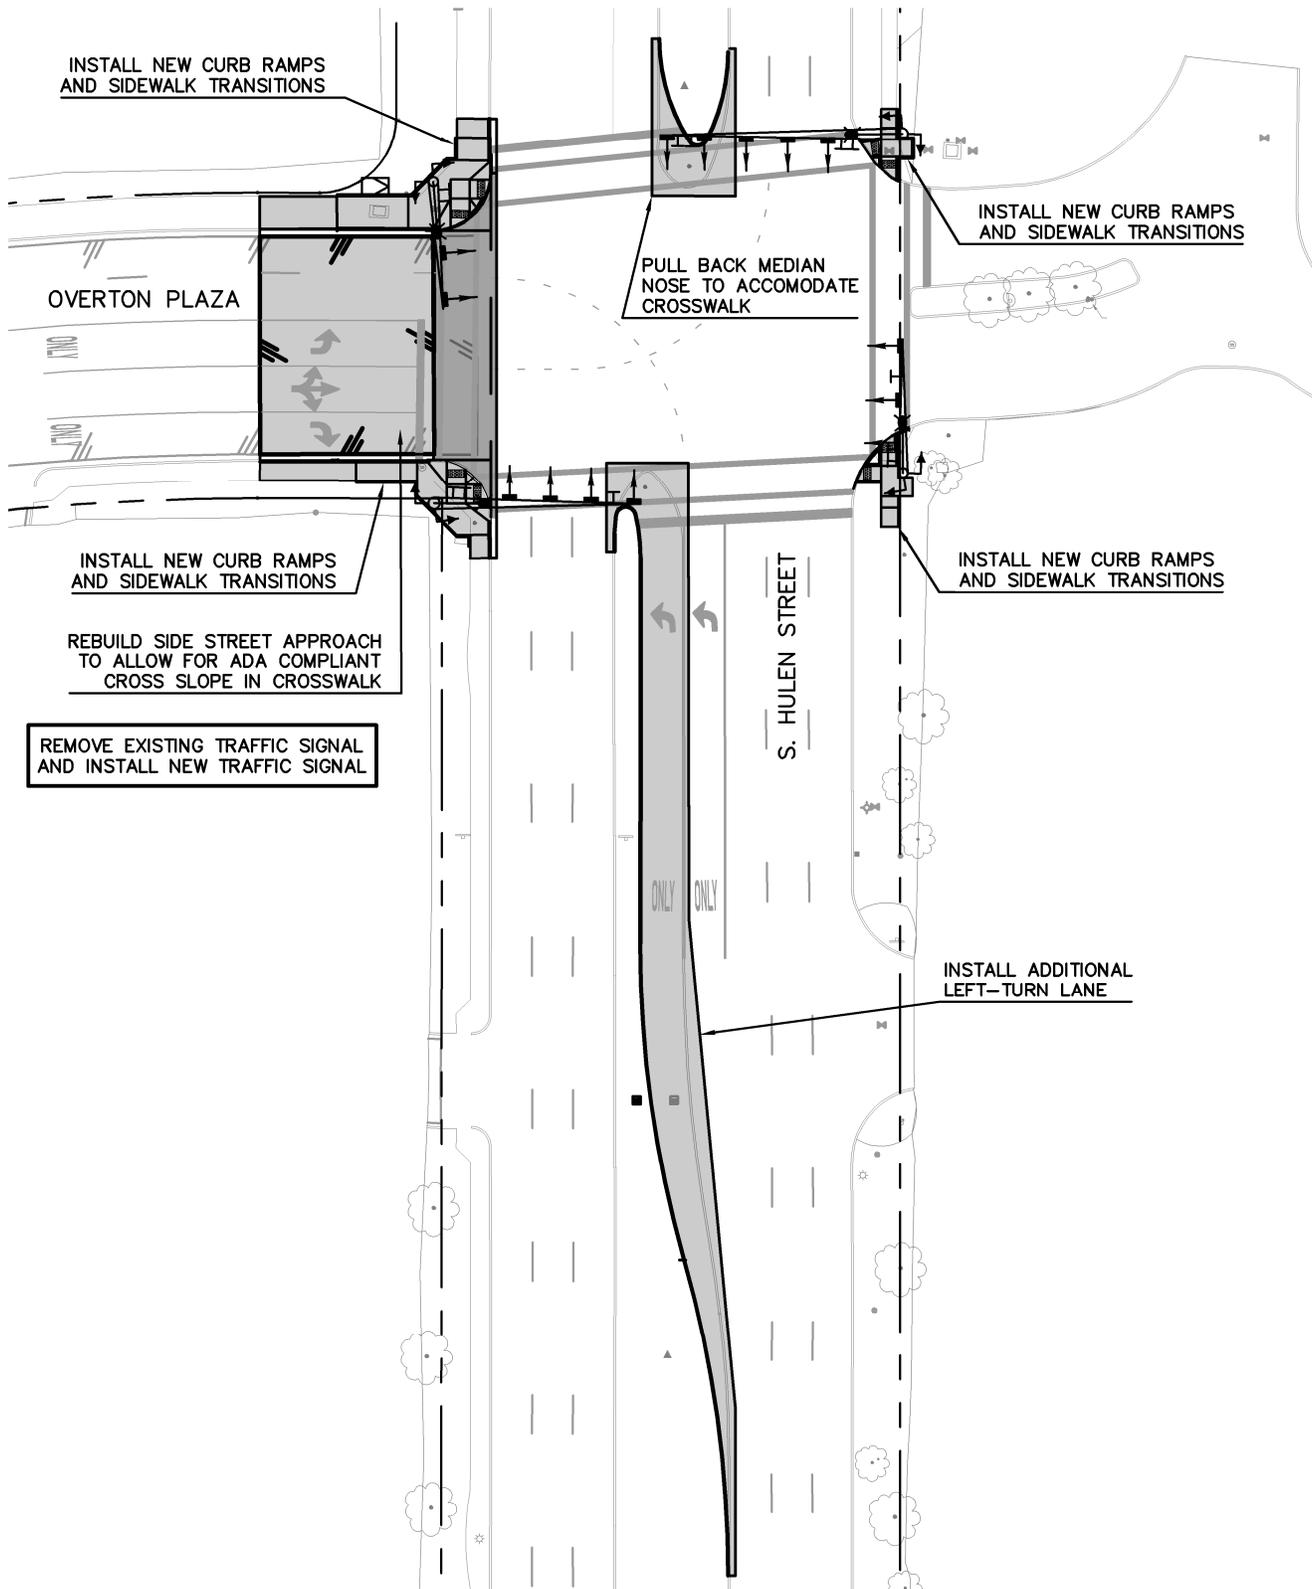


EXHIBIT 1

**HULEN STREET AND OVERTON PLAZA
INTERSECTION IMPROVEMENTS**