


Lease Site 5N-10N

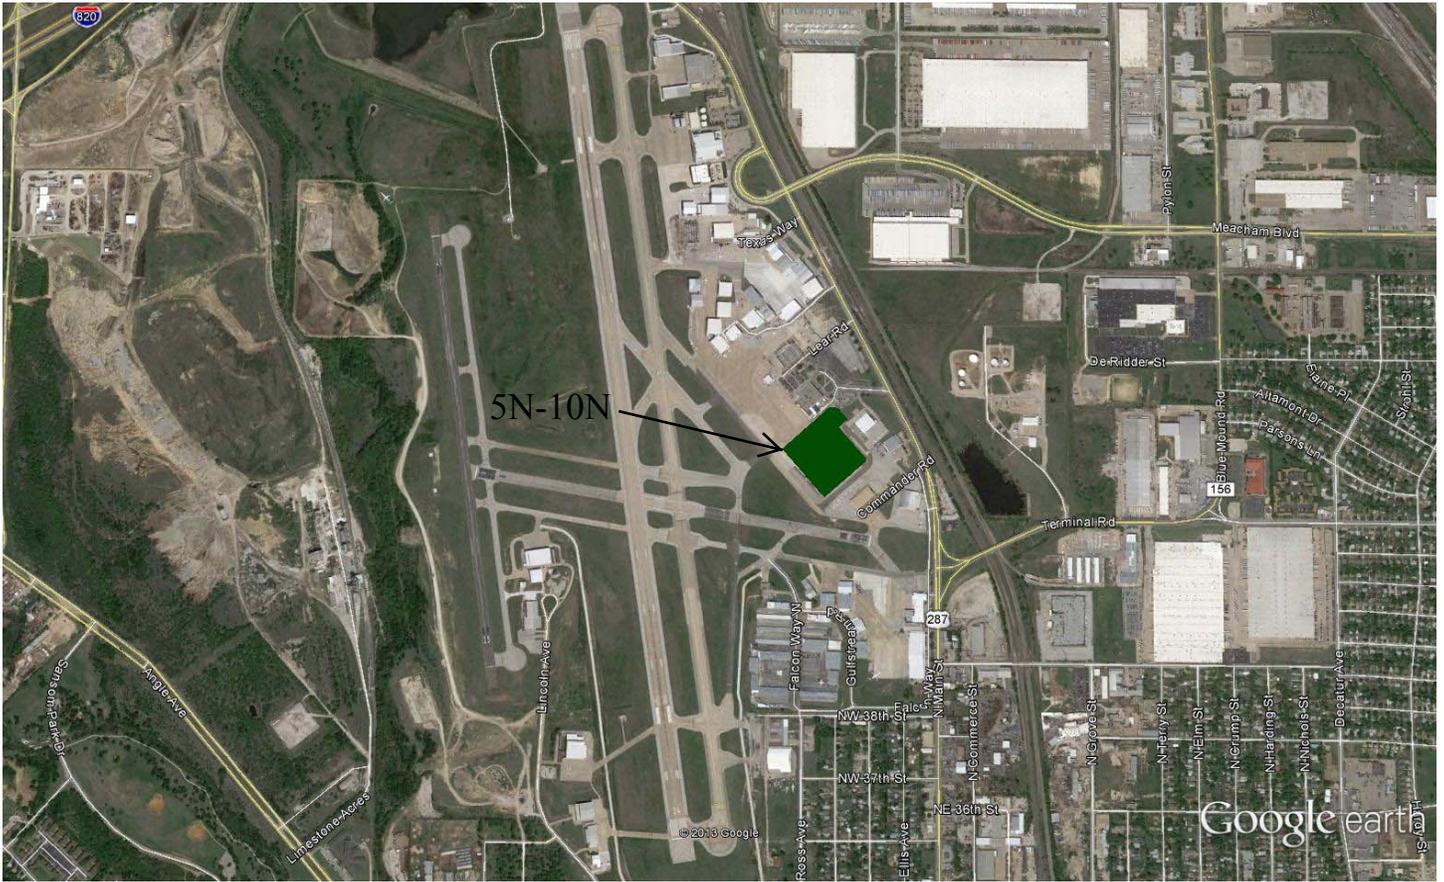

Google earth

miles
km



Fort Worth Meacham International Airport

LEASE SITE 5N-10N

KEY
Red= Old Lease Site
Blue= New Lease Site

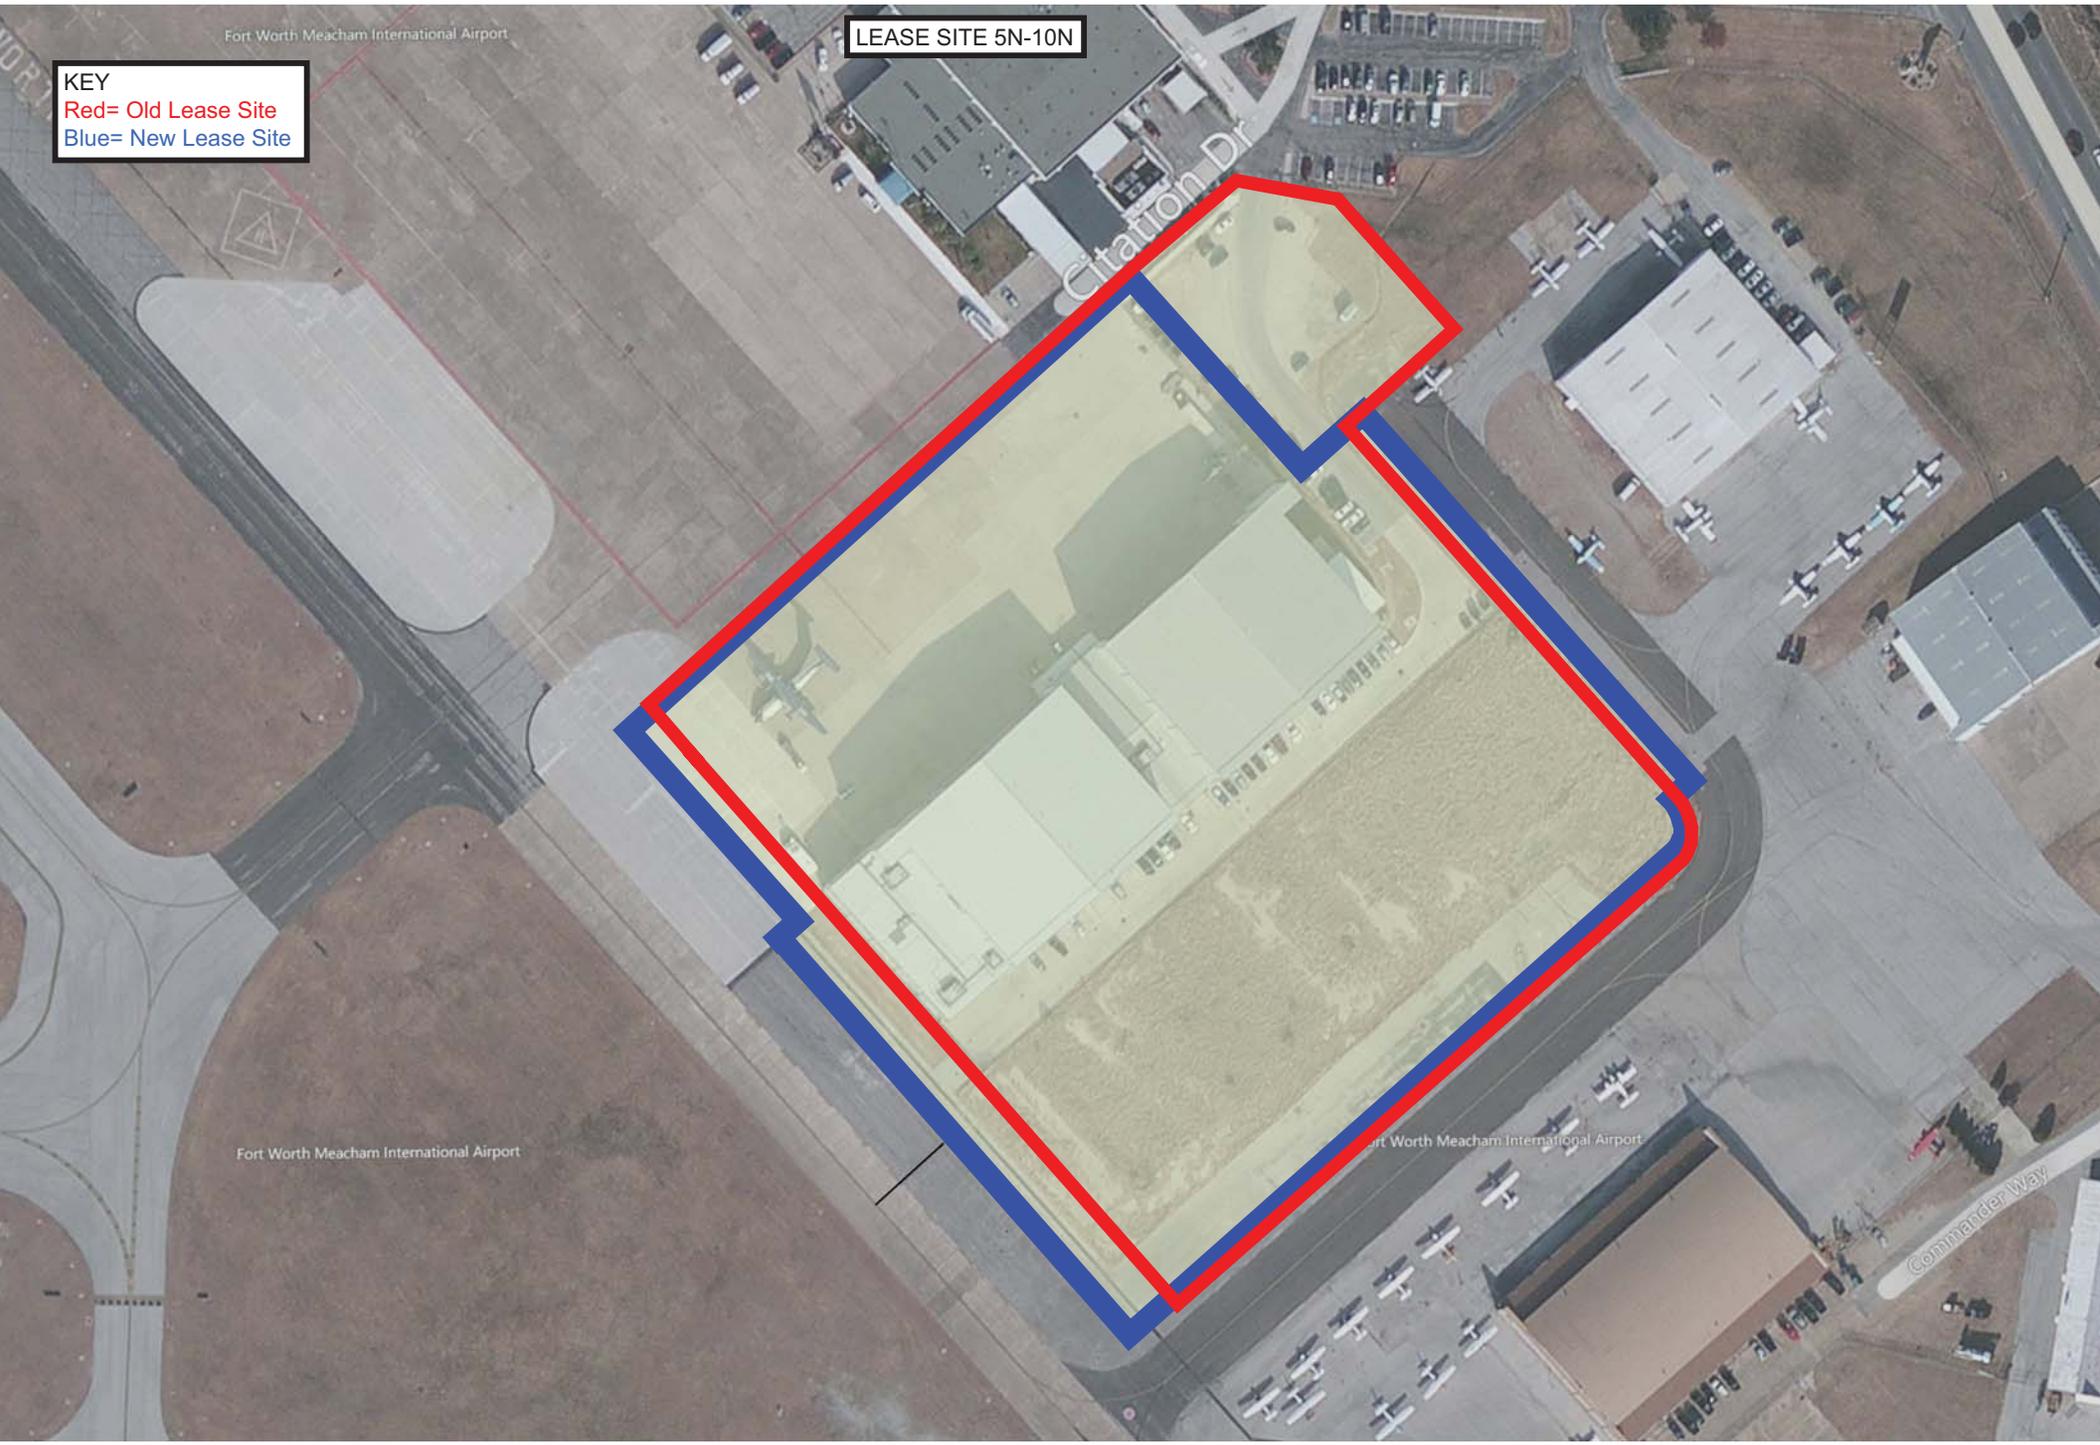


Exhibit "A"
FORT WORTH



**REAL PROPERTY DESCRIPTION
FOR
MEACHAM AIRPORT LEASE 5N**

A parcel of land situated in Block 1, Meacham Airport according to plat recorded in Cabinet A, Slide 2445, Plat Records of Tarrant County, Texas, and being more particularly described by metes and bounds as follows:

Beginning at a cotton spindle set in asphalt at the most northerly corner of herein described parcel, having surface coordinates of X= 2320251.61 Y= 6983258.44;

THENCE: South 42 degrees 12 minutes 42 seconds East partially along a fence line, 190.37 feet to a 3" metal fence post at an interior ell corner of herein described parcel;

THENCE: North 49 degrees 28 minutes 13 seconds East, 61.58 feet to a 3" metal fence post;

THENCE: North 48 degrees 25 minutes 54 seconds East, generally along a chain link fence line, 20.49 feet to a cotton spindle set in asphalt from which a 5/8" iron rod found with a red plastic cap stamped "CITY OF FT. WORTH SURVEY DIVISION" bears North 48 degrees 25 minutes 54 seconds East, 91.15 feet;

THENCE: South 41 degrees 41 minutes 48 seconds East, 371.40 feet to a cotton spindle shank set in asphalt (gear broke off) at an ell corner;

THENCE: South 48 degrees 18 minutes 13 seconds West, 20.0 feet to a 5/8" iron rod found with a yellow plastic cap stamped "SURVCON" at the beginning of a non-tangent curve to the right having a radius of 30.0 feet;

THENCE: with said curve through a central angle of 90 degrees 25 minutes 40 seconds, an arc length of 47.35 feet whose chord bears South 03 degrees 34 minutes 04 seconds West, 42.58 feet to a 5/8" iron rod found with a yellow plastic cap stamped "SURVCON" at the end of said curve;

THENCE: South 48 degrees 19 minutes 36 seconds West, parallel to and 47.60 feet northwesterly of the centerline of Taxilane "G", 537.06 feet to a cotton spindle set in asphalt at the most southerly corner of herein described parcel;

THENCE: North 41 degrees 41 minutes 48 seconds West, parallel to and 82.0 feet northeasterly of the centerline of Taxiway "G", 401.20 feet to a MAGNAIL with aluminum washer stamped "C.F.W. SURVEY" set in concrete at an ell corner;

THENCE: North 48 degrees 18 minutes 13 seconds East, 41.90 feet to a MAGNAIL with aluminum washer stamped "C.F.W. SURVEY" set in concrete at an interior ell corner of herein described parcel;

THENCE: North 41 degrees 41 minutes 48 seconds West, parallel to and 123.9 feet northeasterly of the centerline of Taxiway "G" 189.55 feet to a MAGNAIL with shiner found in concrete at the most westerly corner of herein described parcel;

THENCE: North 48 degrees 02 minutes 42 seconds East, 461.65 feet to the Place of Beginning containing 7.42 acres of land.

Surveyed on the ground in August of 2013; west lease line revised 08-28-13 CDH


Basis of bearings: City of Fort Worth Integrated G.P.S. Network System, N.A.D. 83, North Central Texas Zone. Distances are ground measurements.

Note: In accordance with the Texas Board of Professional Land Surveying, General Rules of Procedures and Practices, 663.19(9), this "report" consists of the hereon real property description, and a Map of Survey being attached herewith.

**TRANSPORTATION AND PUBLIC WORKS DEPARTMENT
SURVEYING SERVICES**

THE CITY OF FORT WORTH ★ 8851 Camp Bowie Blvd West ★ FORT WORTH, TEXAS 76116
817 392-7925 ★ FAX 817-392-7895

Exhibit "A"

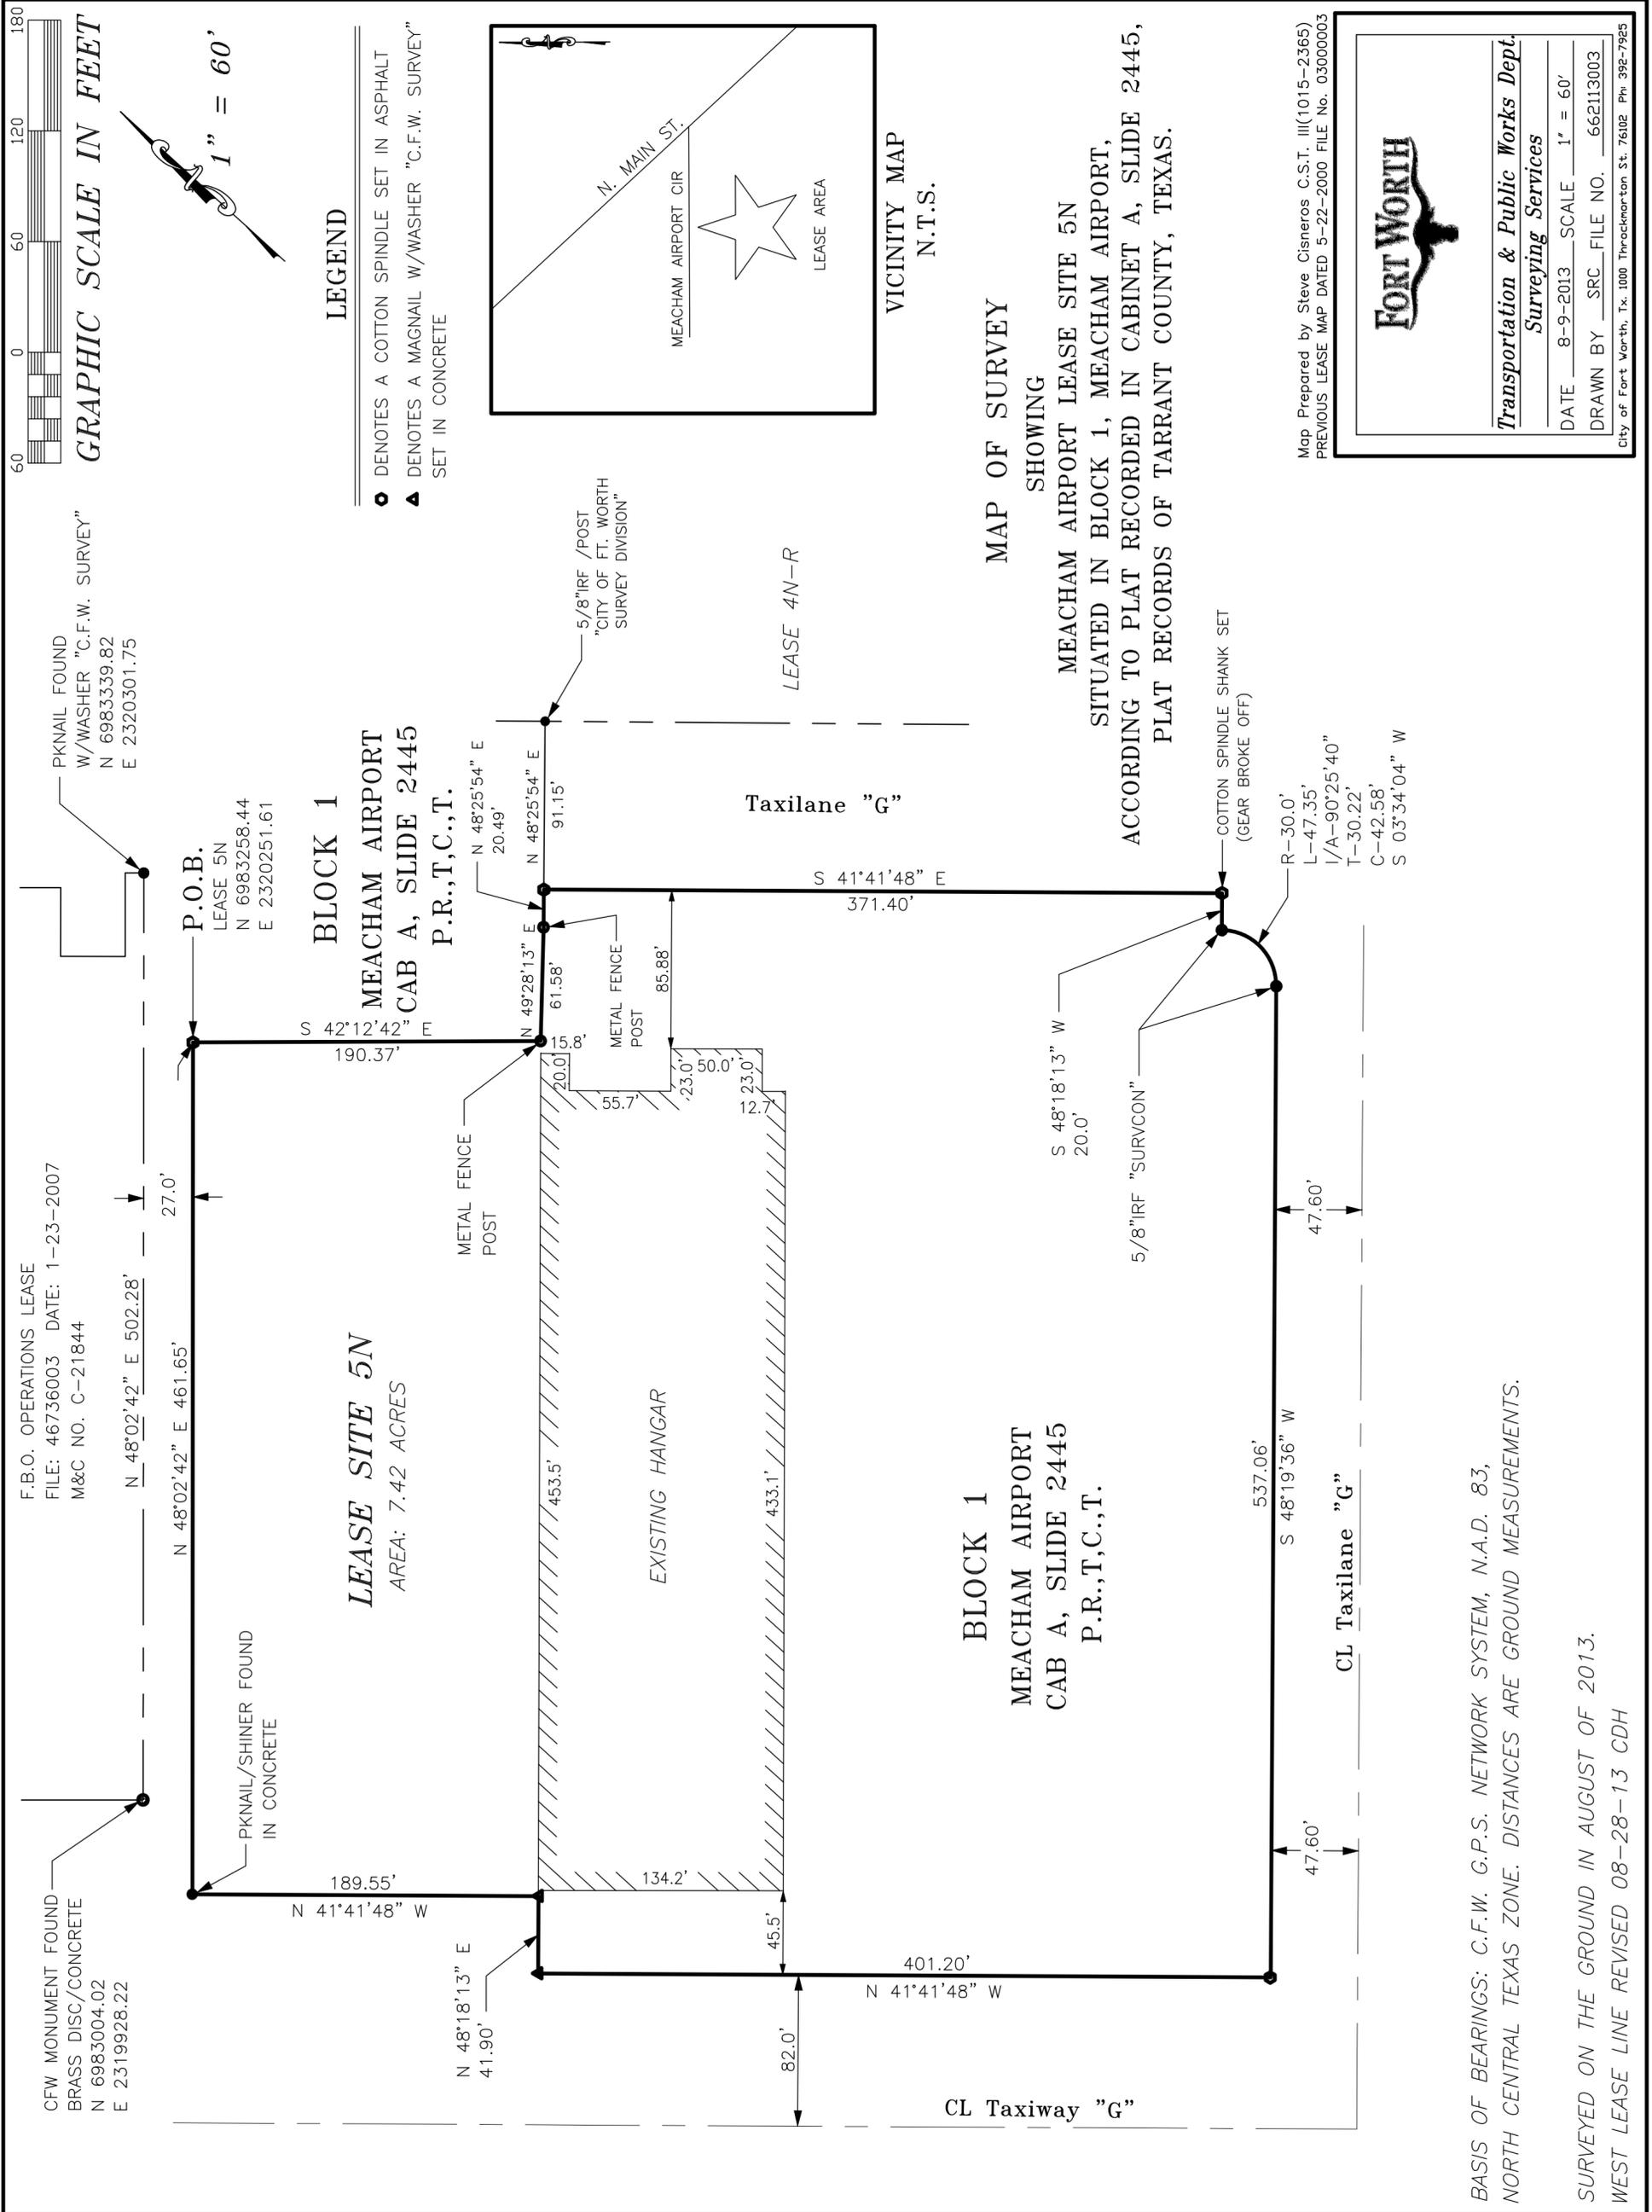

Map Prepared by Steve Cisneros C.S.T. III(1015-2365)
 PREVIOUS LEASE MAP DATED 5-22-2000 FILE NO. 03000003

FORT WORTH

Transportation & Public Works Dept.
Surveying Services

DATE 8-9-2013 SCALE 1" = 60'
 DRAWN BY SRC FILE NO. 662113003

City of Fort Worth, Tx. 1000 Throckmorton St. 76102 Ph. 392-7985

BASIS OF BEARINGS: C.F.W. G.P.S. NETWORK SYSTEM, N.A.D. 83,
 NORTH CENTRAL TEXAS ZONE. DISTANCES ARE GROUND MEASUREMENTS.

SURVEYED ON THE GROUND IN AUGUST OF 2013.
 WEST LEASE LINE REVISED 08-28-13 CDH