


Railroad Yard

Trinity River

Colonial Country Club

Advanced Message - May 12th - 18th  
 Event Message - May 19th - 25th  
 Barricades Set-Up - May 19th - 25th  
 6:00am - 7:00pm

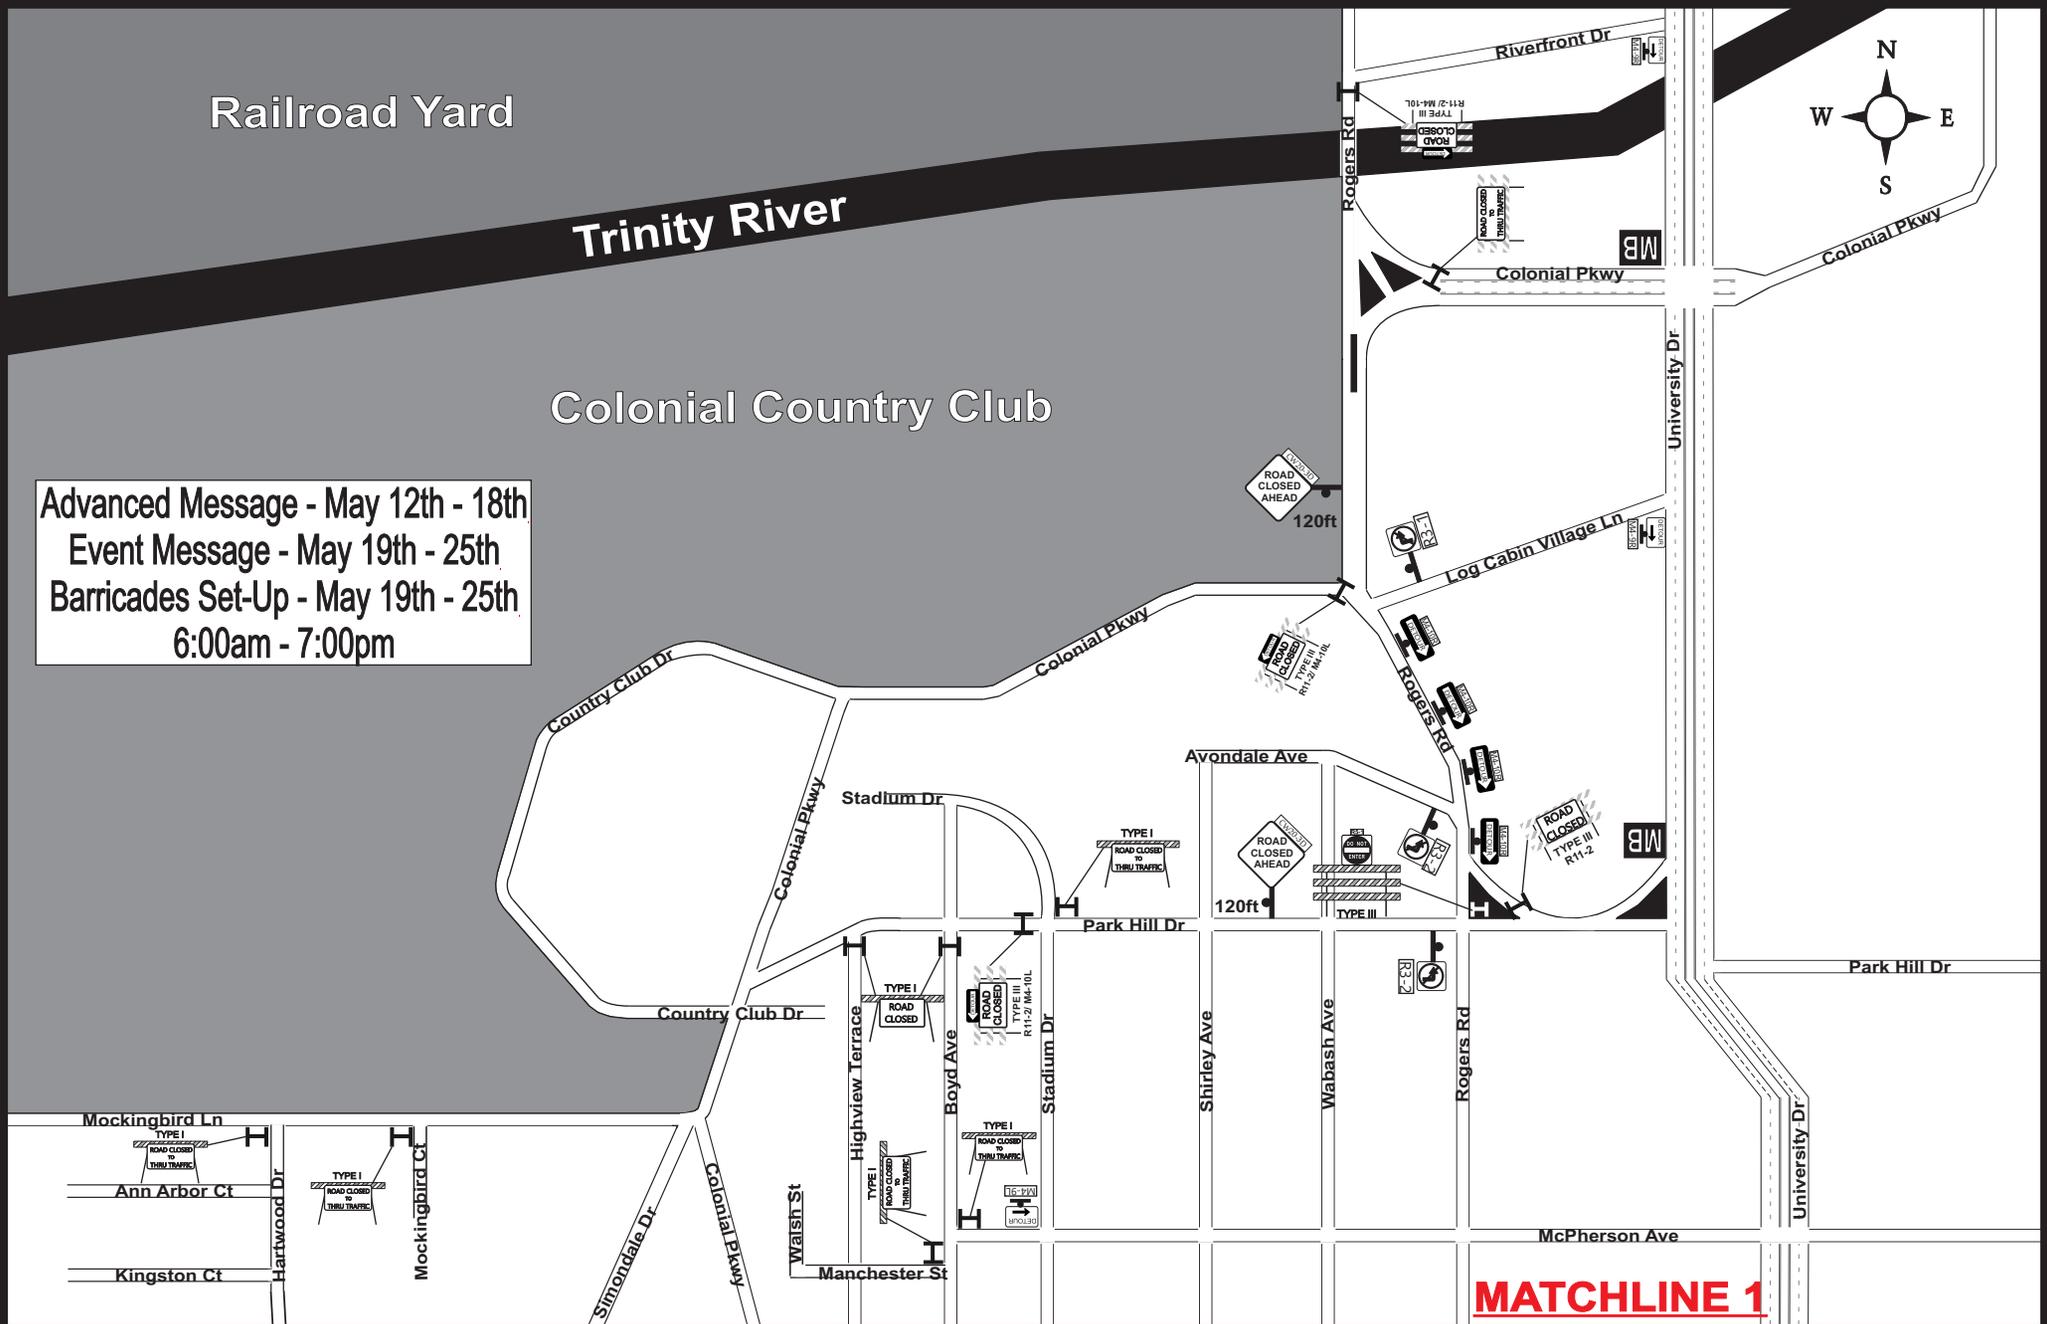

**MATCHLINE 1**

SALESMAN/EXECUTIVE  
**Marie Rhom**  
 TCP DESIGNER  
**Martin Taylor**  
 THIS PLAN IS FOR ILLUSTRATIVE PURPOSES ONLY AND IS NOT INTENDED TO RELIEVE THE CONTRACTOR FROM THE REQUIREMENTS OF THE CONTRACT DOCUMENTS AND HIS RESPONSIBILITY TO TRAFFIC AND IS PROPERTY OF BUYERS BARRICADES, INC.

MAPSCO: 76S

	Navigator
	Type 3 Barricade

NOTES

Contact  
**Dennis Roberson**

Contact Number  
**817-927-4278**

**SHEET 4**

**Street Closures**

CITY  
**Fort Worth**

CONTRACTOR  
**Colonial - Crown Plaza**

JOB NAME  
**Colonial - Crown Plaza**

DATE  
**02/17/2014**

Traffic Control Plans (TCP's) are included with Buyers Barricades rental agreements. Traffic Control Plans issued without rental agreement will be charged to the customer.

**BUYERS**  
 EST. BARRICADES 1984  
**817.535.3939**