


MATCHLINE 1

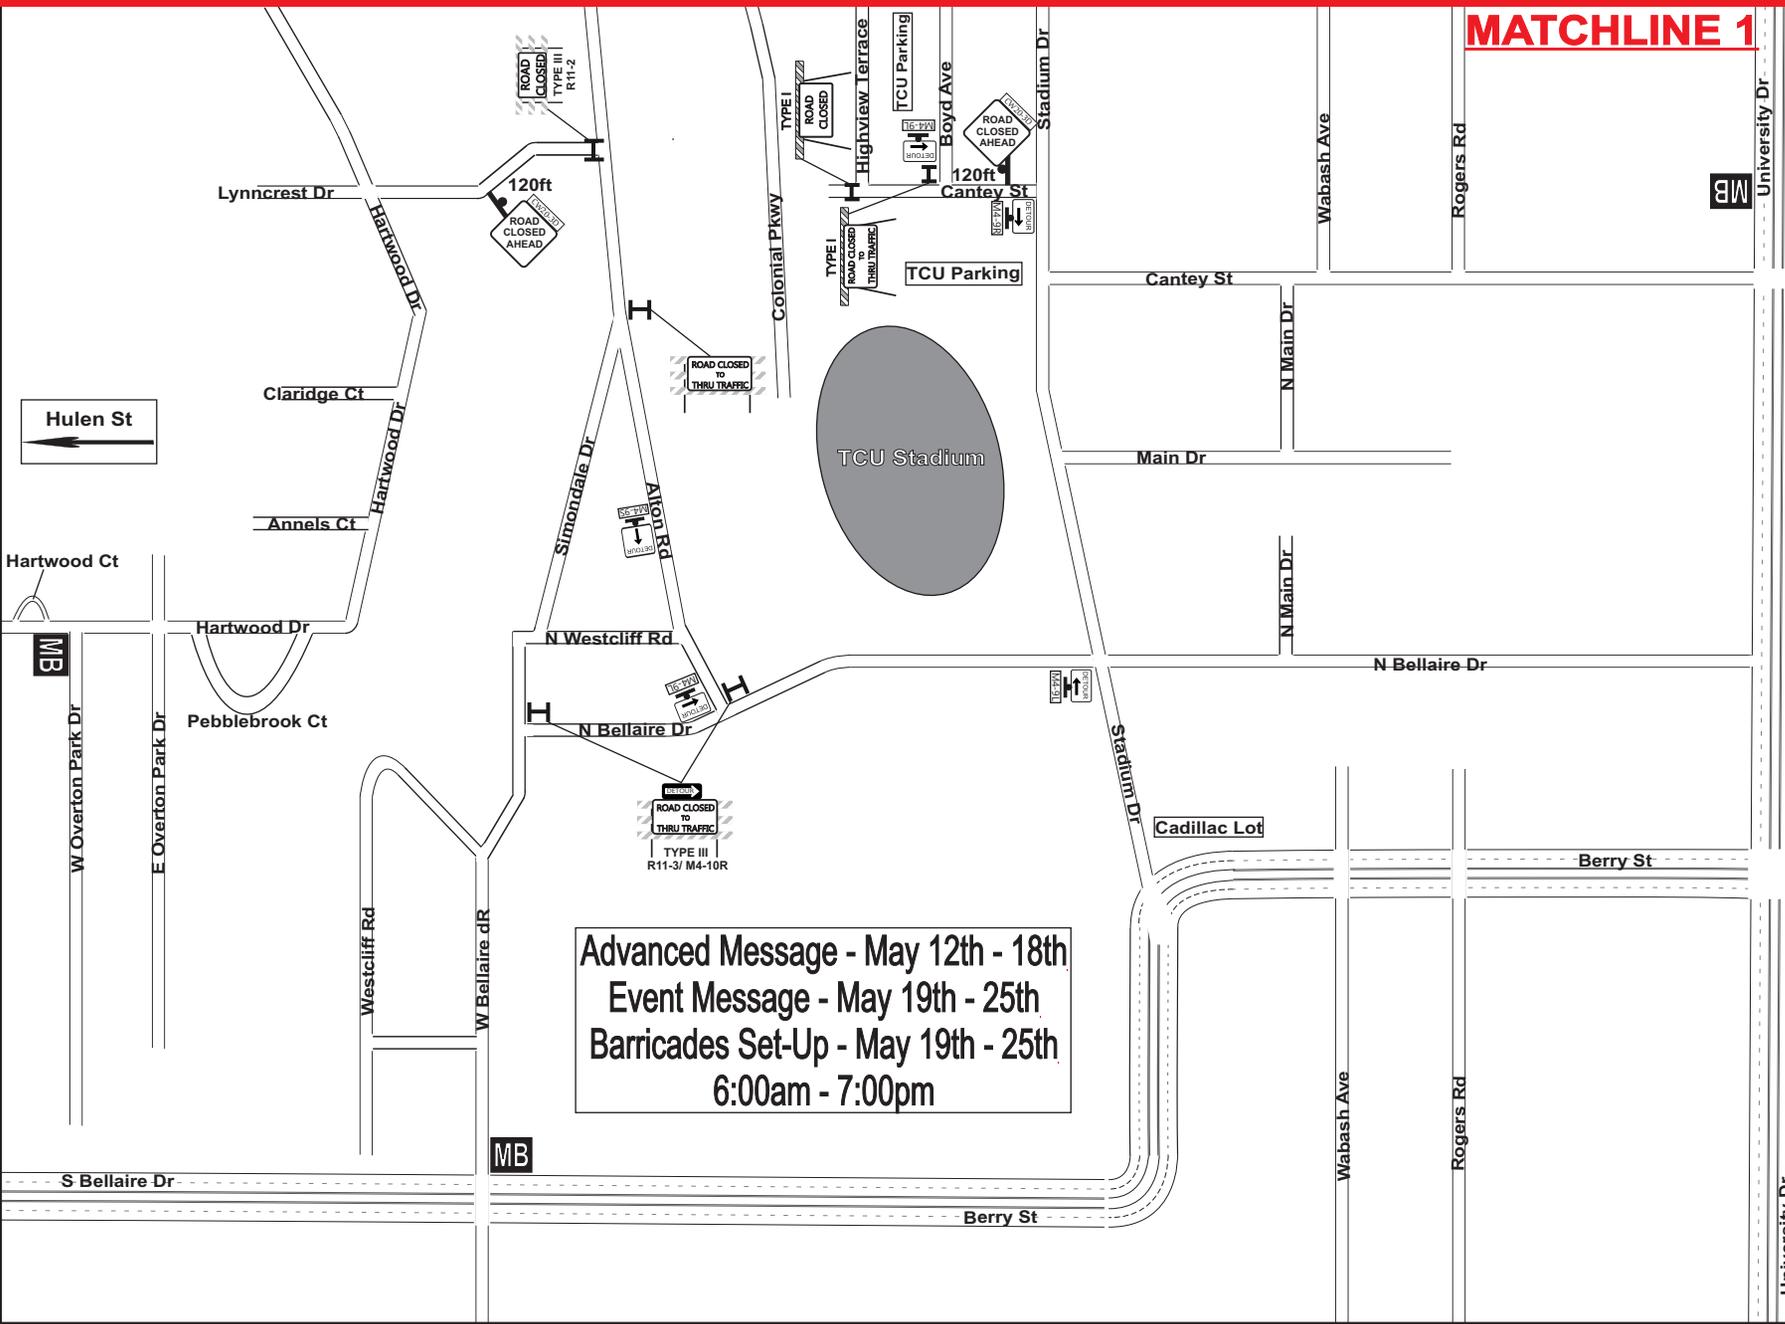

Advanced Message - May 12th - 18th
Event Message - May 19th - 25th
Barricades Set-Up - May 19th - 25th
6:00am - 7:00pm



MB

MB

MB

MB

SALESMAN/EXECUTIVE
Marie Rhom
TCP DESIGNER
Martin Taylor
THIS PLAN IS FOR ILLUSTRATIVE PURPOSES ONLY AND IS NOT INTENDED TO RELIEVE THE CONTRACTOR FROM THE REQUIREMENTS OF THE CONTRACT DOCUMENTS AND HIS RESPONSIBILITY TO TRAFFIC AND IS PROPERTY OF BUYERS BARRICADES, INC.

MAPSCO: 76S
● Navigator
H Type 3 Barricade

NOTES
Contact **Dennis Roberson**
Contact Number **817-927-4278**
SHEET 5
Street Closures

CITY **Fort Worth**
CONTRACTOR **Colonial - Crown Plaza**
JOB NAME **Colonial - Crown Plaza**
DATE **02/17/2014**
Traffic Control Plans (TCP's) are included with Buyers Barricades rental agreements. Traffic Control Plans issued without rental agreement will be charged to the customer.

BUYERS
EST. **BARRICADES** 1984
817.535.3939