
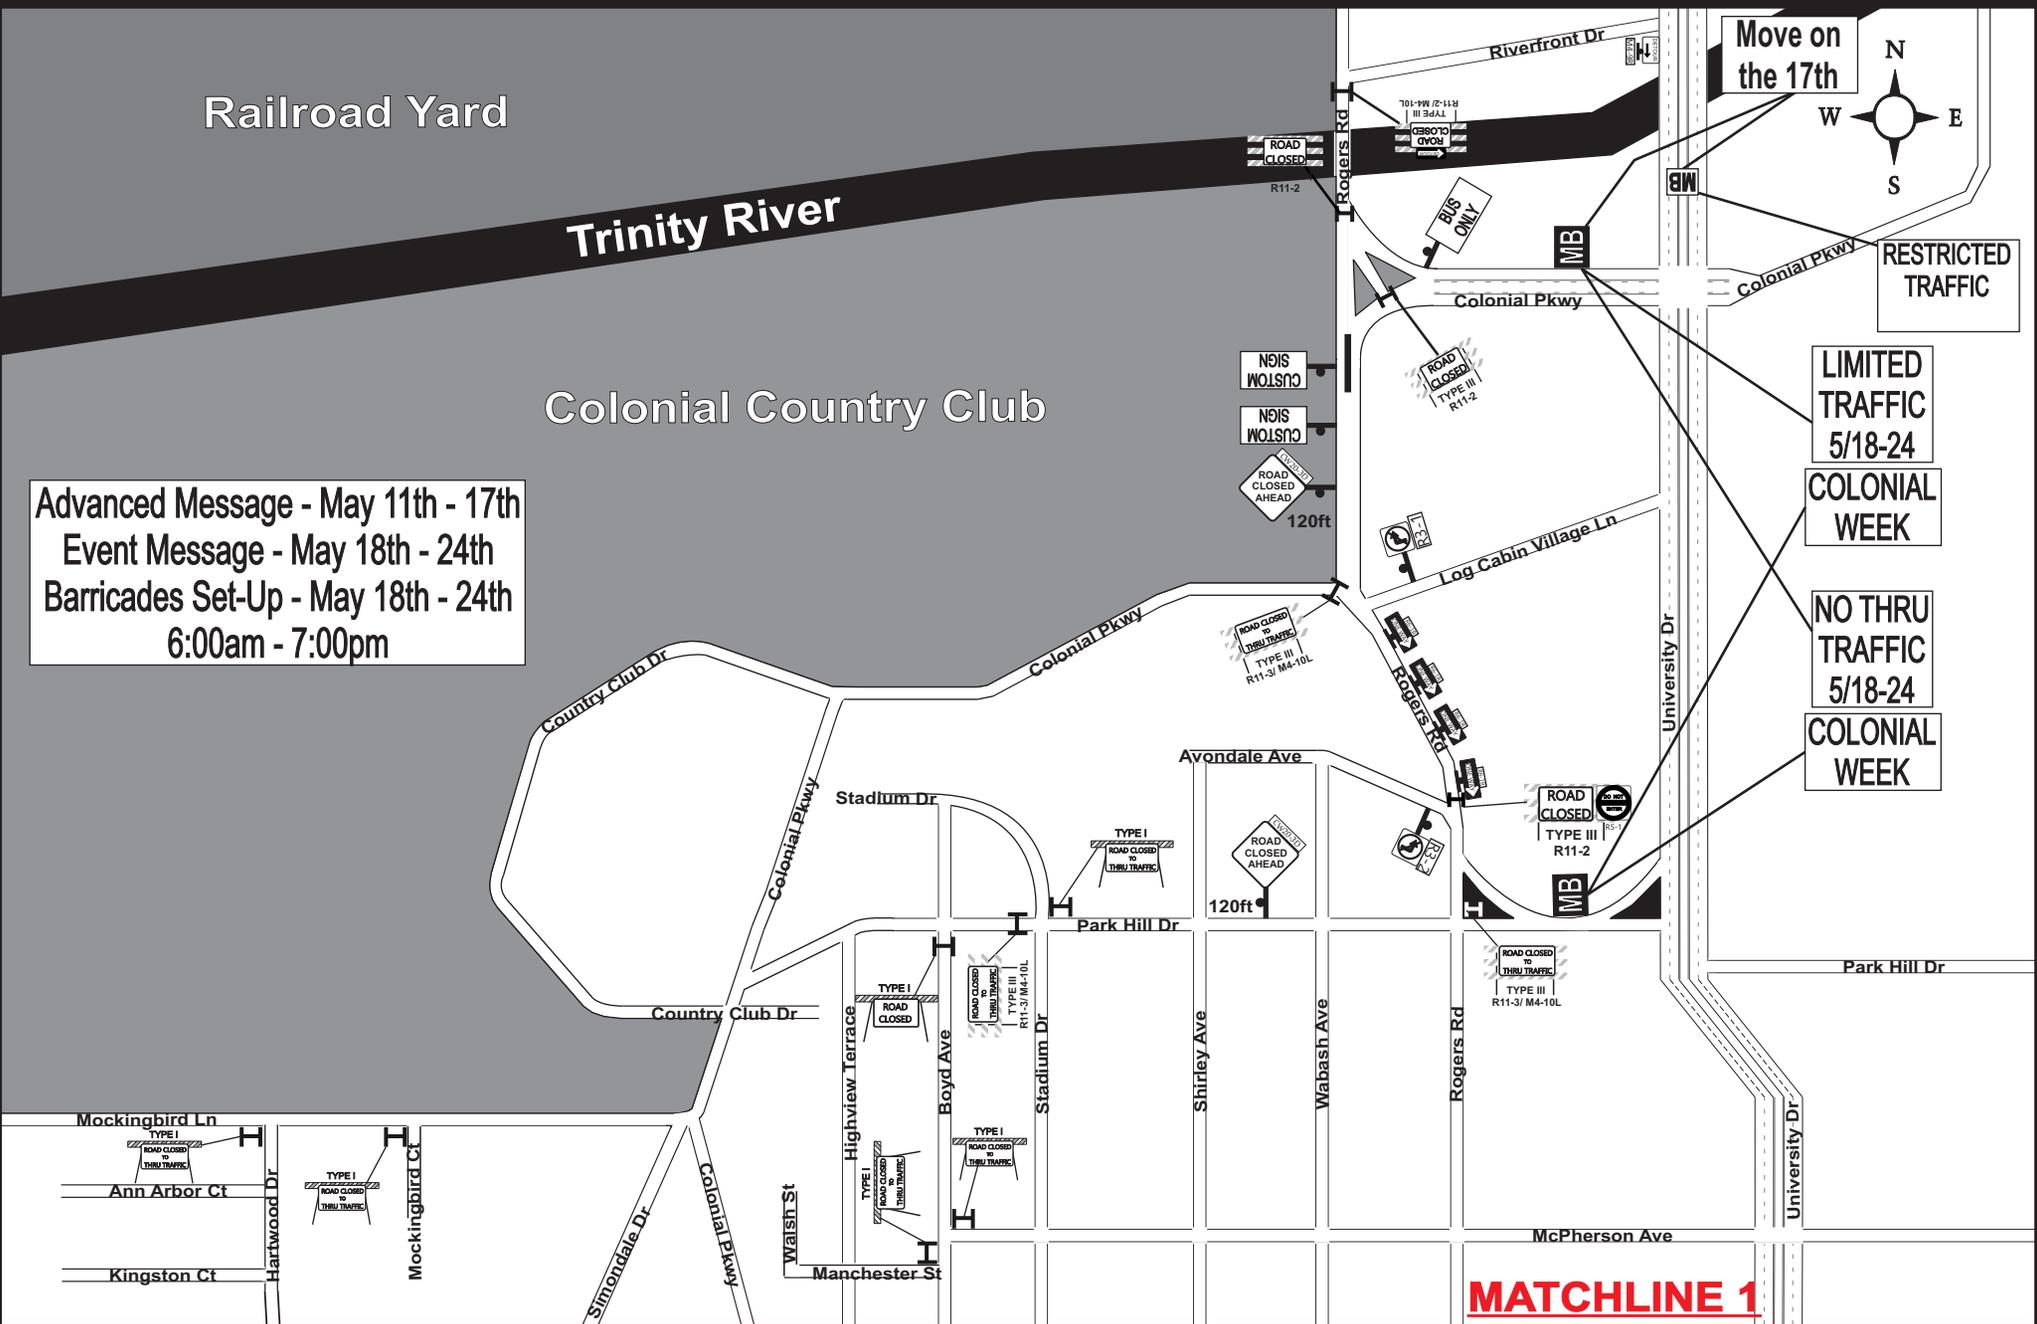


Railroad Yard

Trinity River

Colonial Country Club

Advanced Message - May 11th - 17th  
 Event Message - May 18th - 24th  
 Barricades Set-Up - May 18th - 24th  
 6:00am - 7:00pm

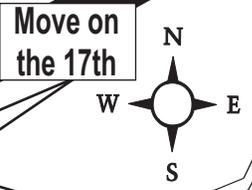

RESTRICTED TRAFFIC

LIMITED TRAFFIC 5/18-24 COLONIAL WEEK

NO THRU TRAFFIC 5/18-24 COLONIAL WEEK

NO THRU TRAFFIC 5/18-24 COLONIAL WEEK

**MATCHLINE 1**

SALESMAN/EXECUTIVE <b>Marie Rhom</b>
TCP DESIGNER <b>Reedie Lea</b>
THIS PLAN IS FOR ILLUSTRATIVE PURPOSES ONLY AND IS NOT INTENDED TO RELIEVE THE CONTRACTOR FROM THE REQUIREMENTS OF THE CONTRACT DOCUMENTS AND HIS RESPONSIBILITY TO TRAFFIC AND IS PROPERTY OF BUYERS BARRICADES, INC.

MAPSCO: 76S				
<b>Sheet 3</b>				
<table border="1"> <tr> <td>●</td> <td>Navigator</td> </tr> <tr> <td>H</td> <td>Type 3 Barricade</td> </tr> </table>	●	Navigator	H	Type 3 Barricade
●	Navigator			
H	Type 3 Barricade			

<b>NOTES</b>
Contact <b>Dennis Roberson</b>
Contact Number <b>817-927-4278</b>

CITY <b>Fort Worth</b>
CONTRACTOR <b>Colonial - Crown Plaza</b>
JOB NAME <b>Colonial - Crown Plaza</b>
DATE <b>03/06/2015</b>
Traffic Control Plans (TCP's) are included with Buyers Barricades rental agreements. Traffic Control Plans issued without rental agreement will be charged to the customer.



**BUYERS**

EST. **BARRICADES** 1984

**817.535.3939**