


LEGEND

- X R.O.W. TREE MITIGATION
- ORNAMENTAL TREES
- SHADE TREES

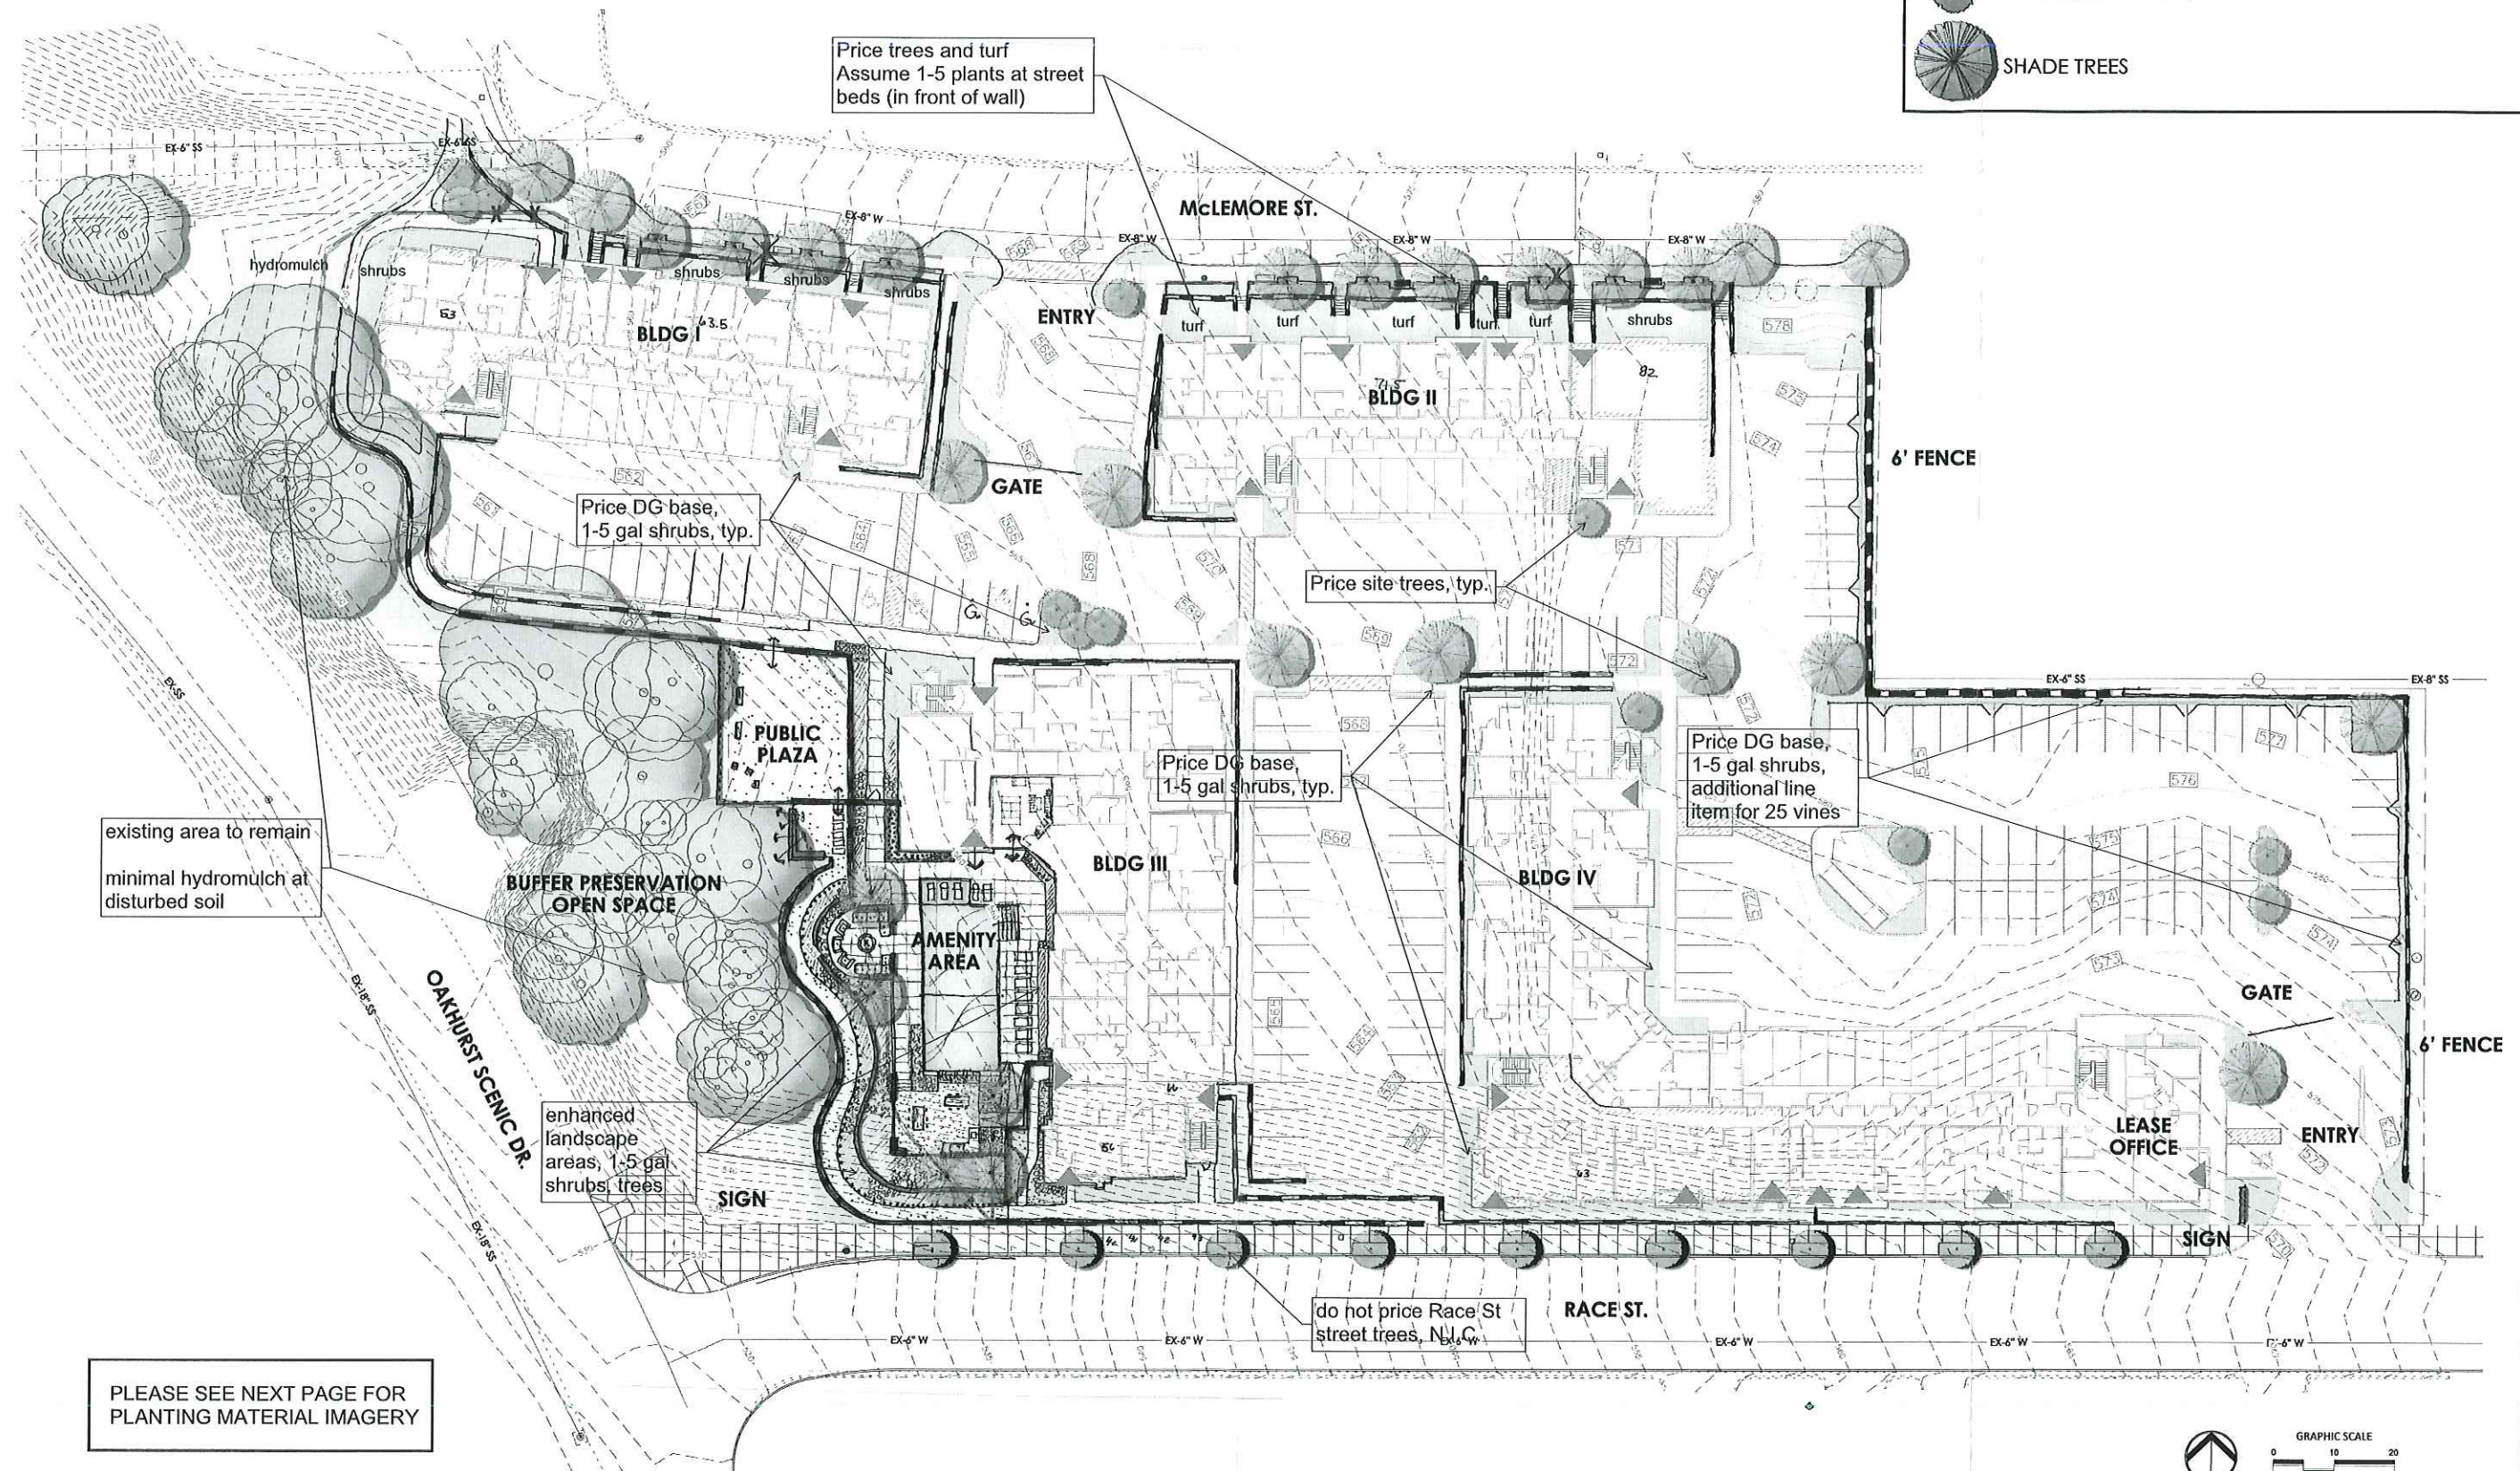

existing area to remain
minimal hydromulch at
disturbed soil

BUFFER PRESERVATION
OPEN SPACE

PUBLIC PLAZA

AMENITY AREA

enhanced
landscape
areas, 1-5 gal
shrubs, trees

SIGN

BLDG I

BLDG II

BLDG III

BLDG IV

McLeMORE ST.

RACE ST.

OAKHURST SCENIC DR.

ENTRY

GATE


GATE

LEASE OFFICE

ENTRY

SIGN

PLEASE SEE NEXT PAGE FOR
PLANTING MATERIAL IMAGERY

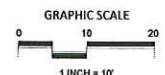

THE PRESIDIO
FORT WORTH, TX

OVERALL LANDSCAPE PLAN

