



Filename: H:\Job\5305\01 ACAD\Sheets\Construction Documents\2.00 Construction Layout - Overall.dwg Date: 8/10/18 User: Williams, James

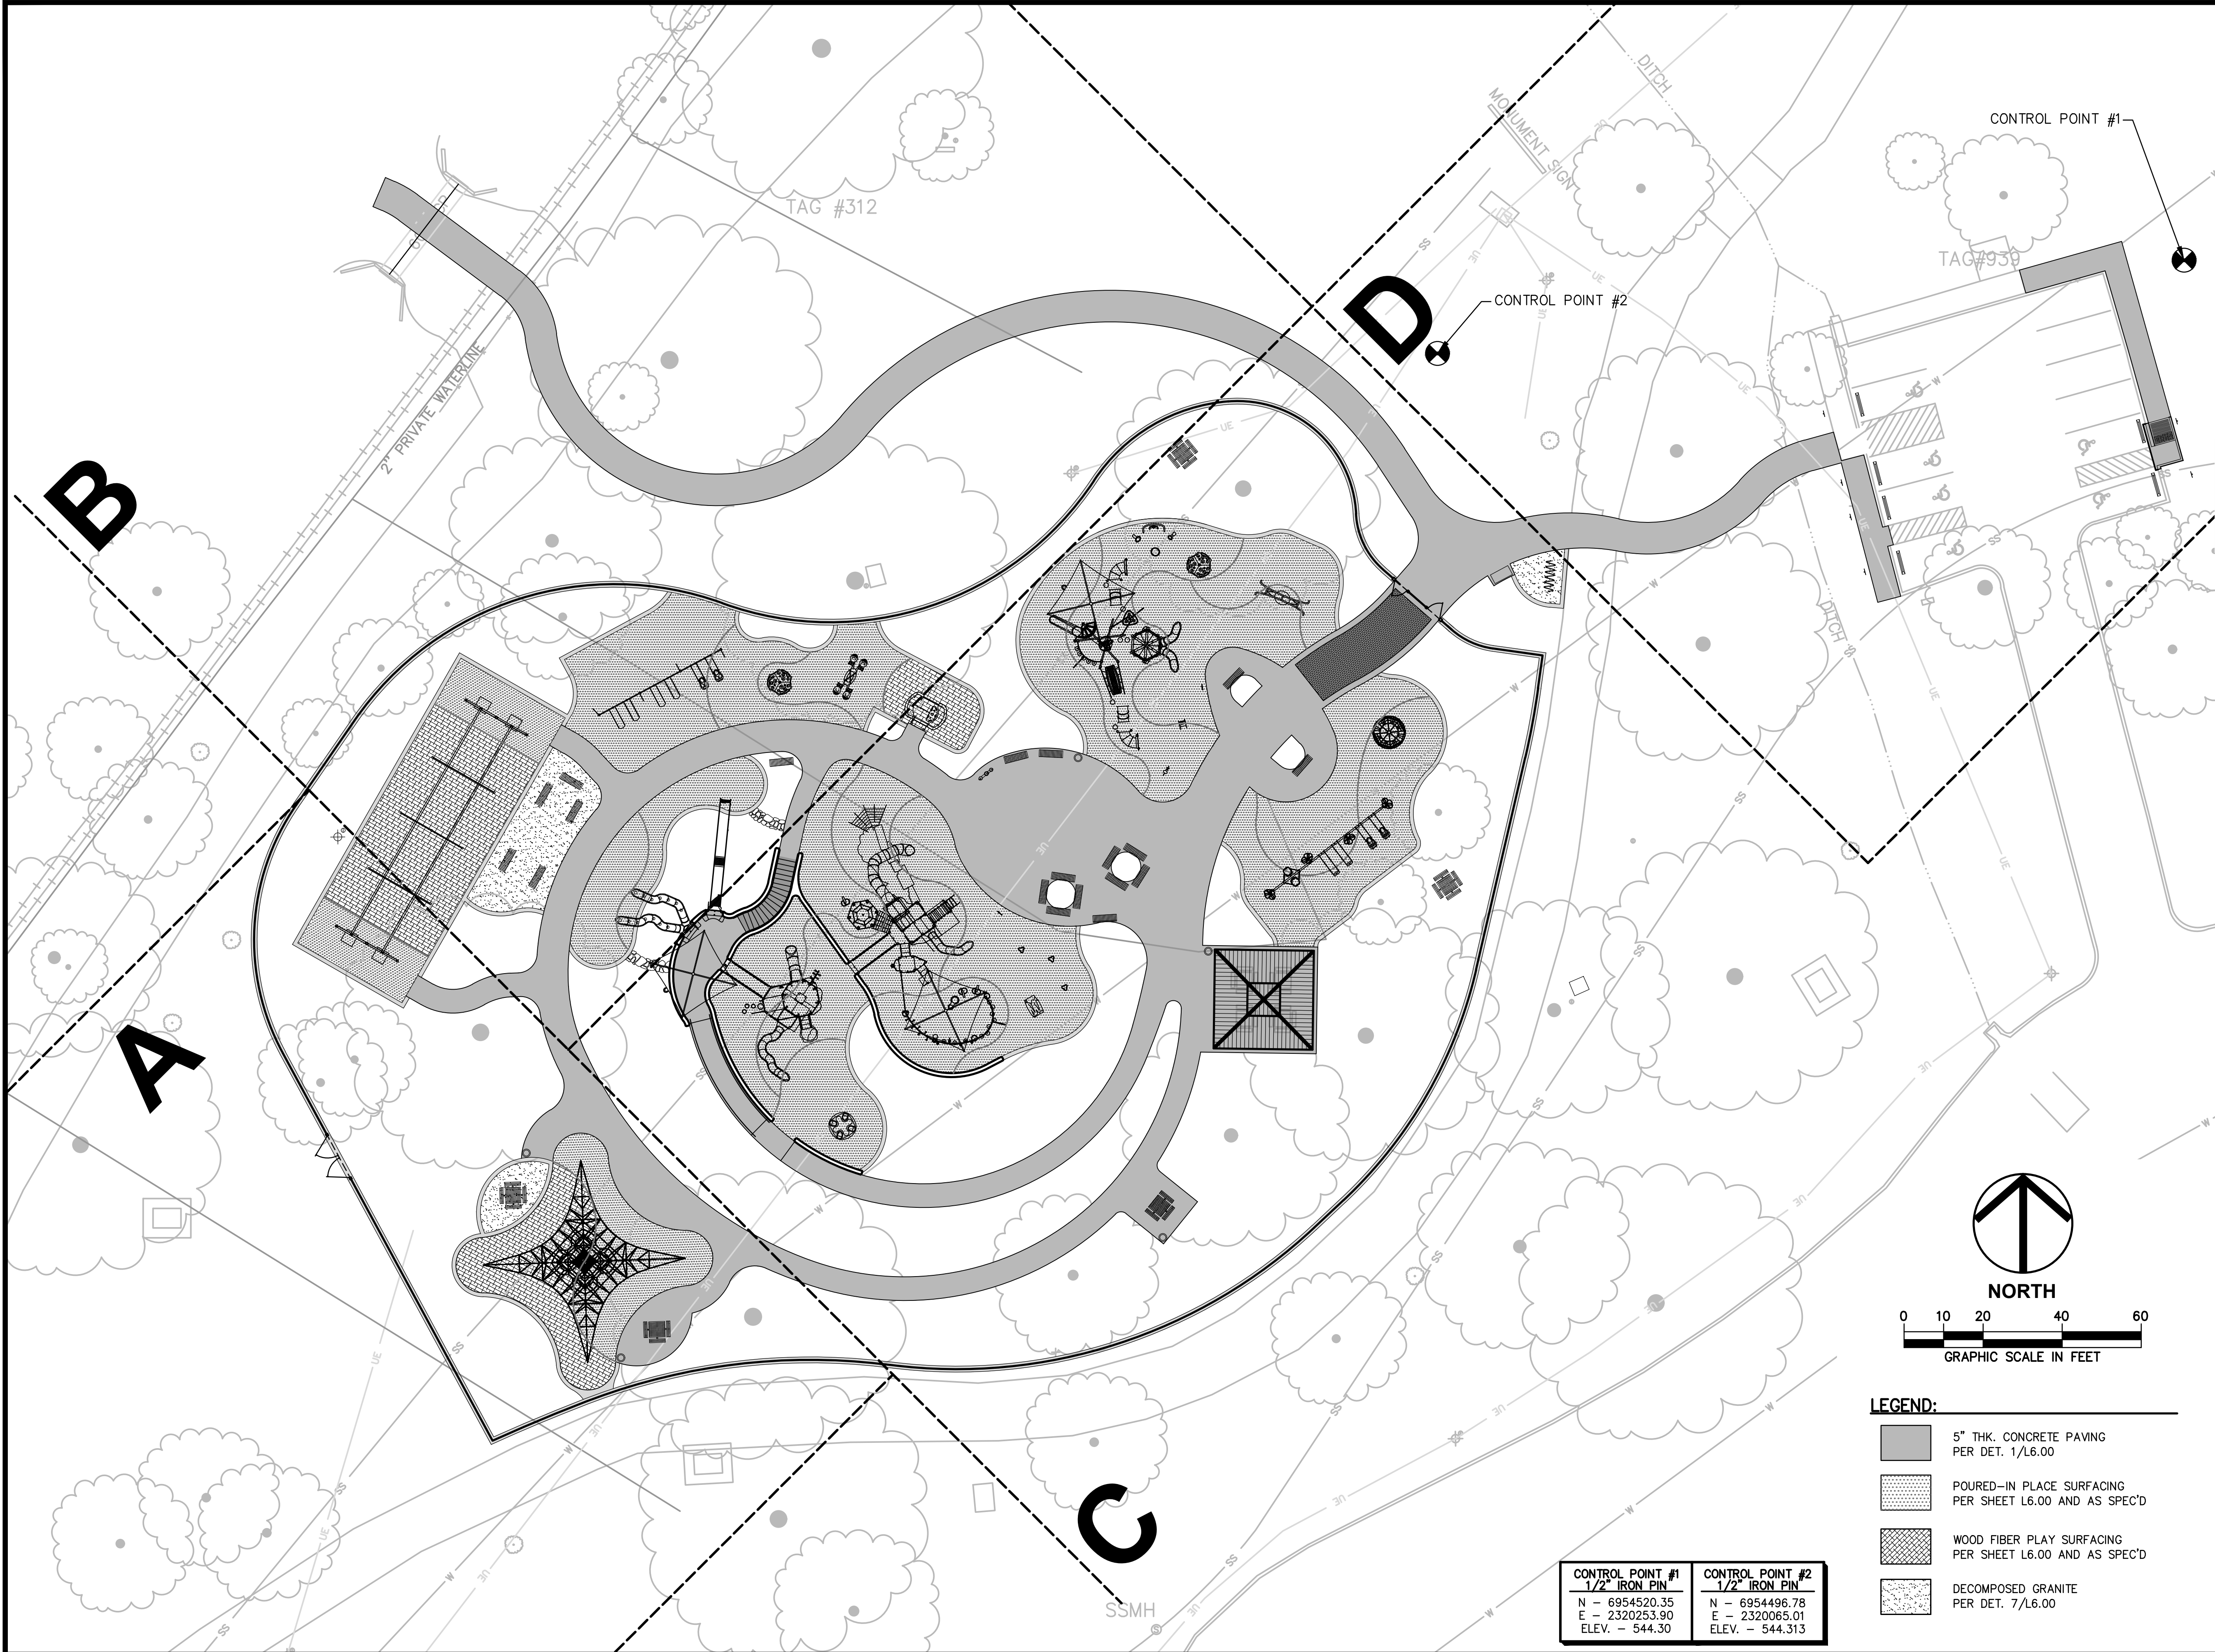

CONTROL POINT #1 1/2" IRON PIN	CONTROL POINT #2 1/2" IRON PIN
N - 6954520.35 E - 2320253.90 ELEV. - 544.30	N - 6954496.78 E - 2320065.01 ELEV. - 544.313

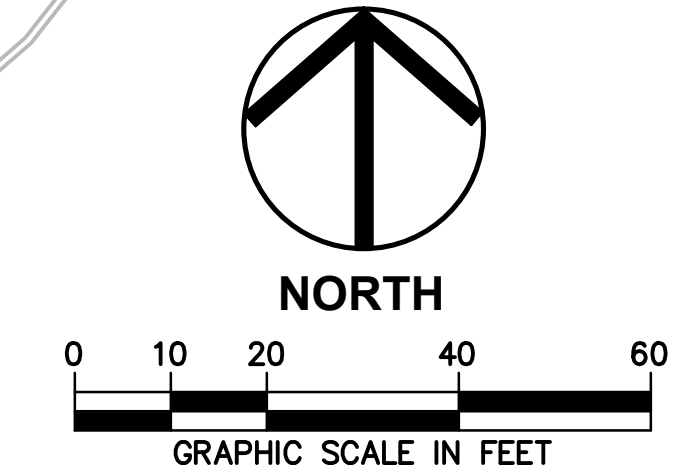

LEGEND:	
	5" THK. CONCRETE PAVING PER DET. 1/L6.00
	POURED-IN PLACE SURFACING PER SHEET L6.00 AND AS SPEC'D
	WOOD FIBER PLAY SURFACING PER SHEET L6.00 AND AS SPEC'D
	DECOMPOSED GRANITE PER DET. 7/L6.00





Schrickel, Rollins and Associates, Inc.
Landscape Architecture • Civil Engineering • Planning
1161 Corporate Drive West Suite 200
Arlington, Texas 76006
Phone: 817.649.3216
Metro: 817.640.8212
Fax: 817.649.7645

Electrical Engineer
YAGGI ENGINEERING, INC.
5840 W. I-20, Suite 270
Arlington, Texas 76017
(817) 483-2373 FAX (817) 483-4233

Structural Engineer
DON ILLINGWORTH AND ASSOCIATES, INC.
2401 Ave. J, Suite 206
Arlington, Texas 76006
(817) 649-1544 FAX (817) 649-1545



Dream Park
DREAM PARK FOUNDATION

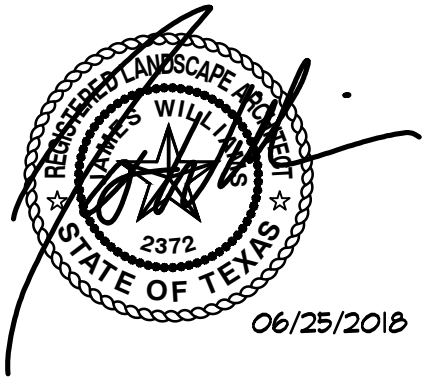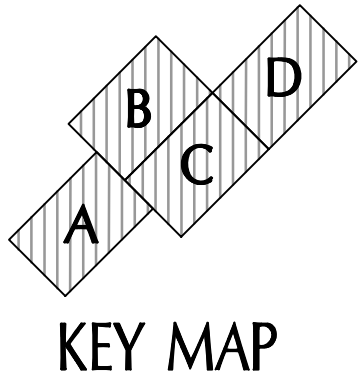

DATE:	June 25, 2018
REVISED:	
STATUS:	Construction Documents
DESIGN BY:	JW
DRAWN BY:	XT
JOB NO.	5305

CONSTRUCTION
LAYOUT
OVERALL

BAR IS ONE INCH LONG ON ORIGINAL DRAWING.
CHECK SCALE AND ADJUST ACCORDINGLY.

SHEET NO.
L2.00