


Notary Public in and for the State of Texas

Private P.R.V.'s will be required; water pressure exceeds 80 P.S.I.

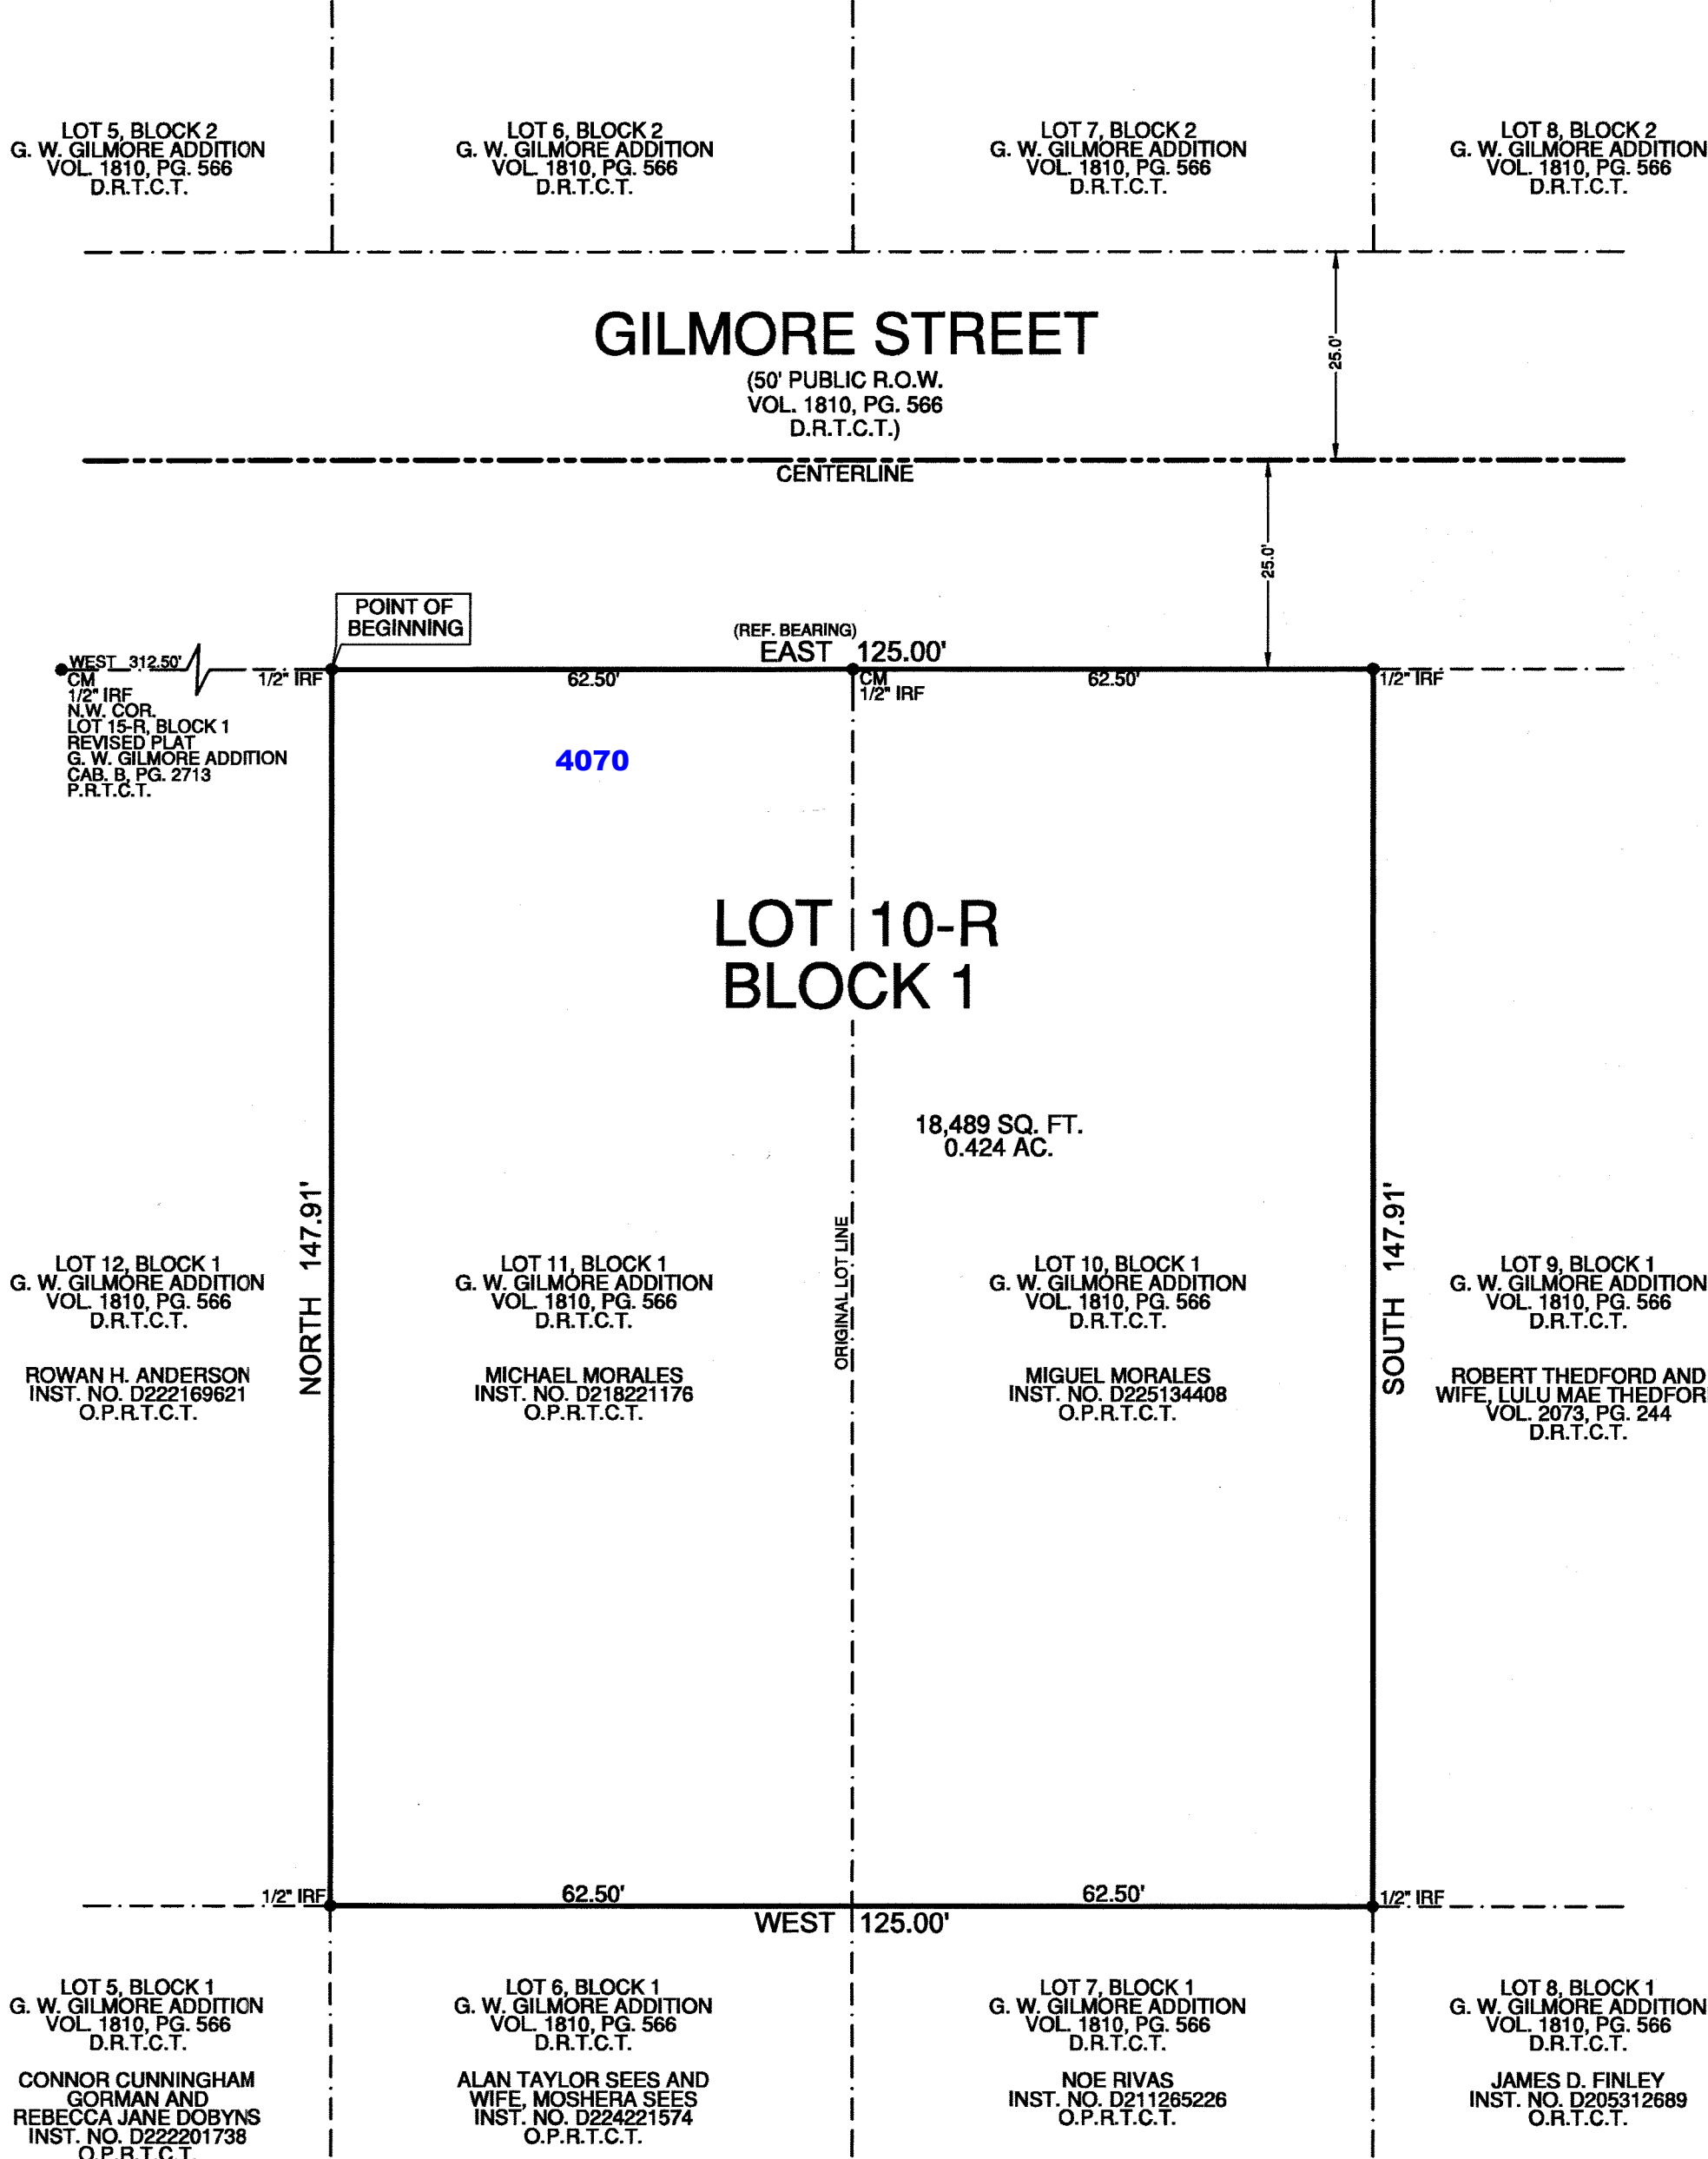

FS-25-293



STATE OF TEXAS
REGISTERED
★
DAVID APPLE
5832
PROFESSIONAL
LAND SURVEYOR



BY: Stephen Murray [Sep 21, 2026 07:54:28 CDT]

CASE NO: FS-25-293
FINAL PLAT
LOT 10-R, BLOCK 1
G. W. GILMORE ADDITION
BEING A REPLAT OF LOTS 10 AND 11,
BLOCK 1, OF G. W. GILMORE ADDITION, AN ADDITION
TO THE CITY OF FORT WORTH, TARRANT COUNTY, TEXAS,
AS RECORDED IN VOL. 1810,PG. 566, DEED RECORDS,
TARRANT COUNTY, TEXAS,
BEING A 0.424 ACRE TRACT OF LAND SITUATED IN
THE ALEXANDER C. WARREN SURVEY, ABSTRACT NO. 1687
1 LOT
PREPARED: OCTOBER, 2025

