



## EDWARDS RANCH CLEARFORK ADDITION

Block NW-8 (5008 Trailhead Bend Way) Parking Garage

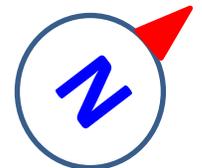


*3-Level Parking Garage above this entire footprint  
(4 Levels total)*

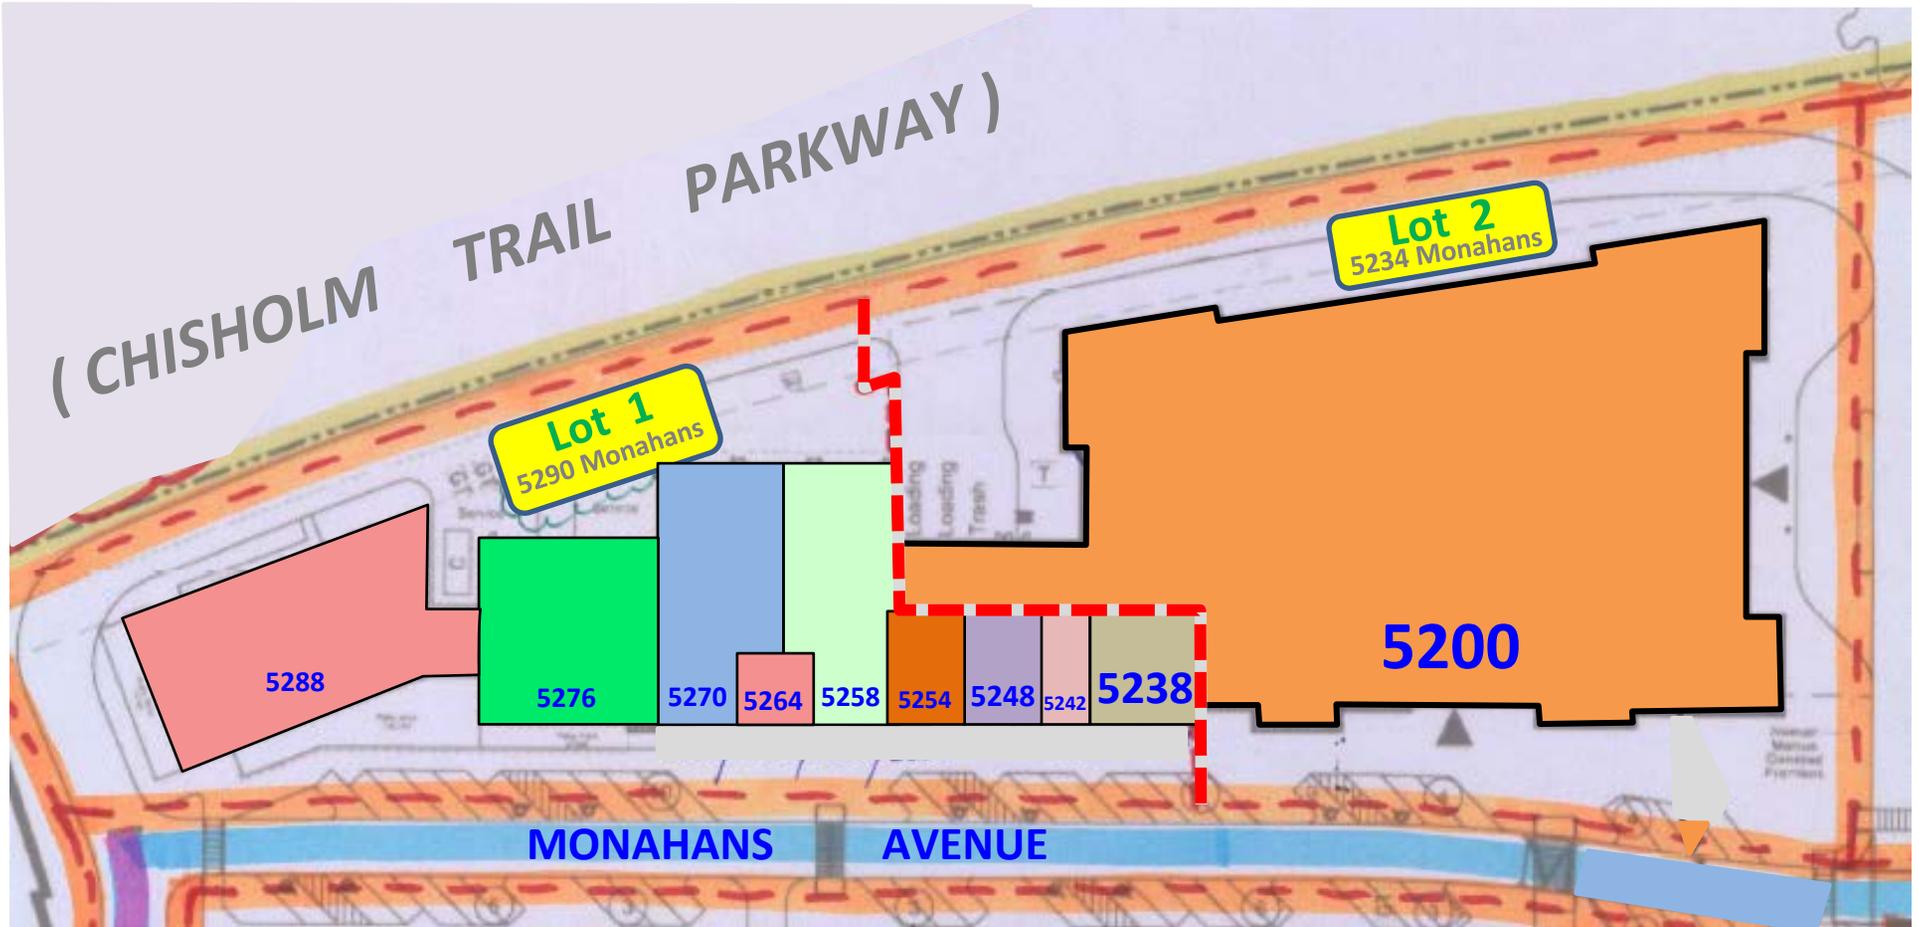

## EDWARDS RANCH CLEARFORK ADDITION

Block NW-5, Lots 1 & 2

*For OFFICE SPACE addressed 5049 EDWARDS RANCH ROAD, all suites SHALL be numbered beginning with the corresponding floor such as (examples only) 401, 402, 420 for the 4<sup>th</sup> floor, 219, 222, 240 for the 2<sup>nd</sup> floor, and so on.*

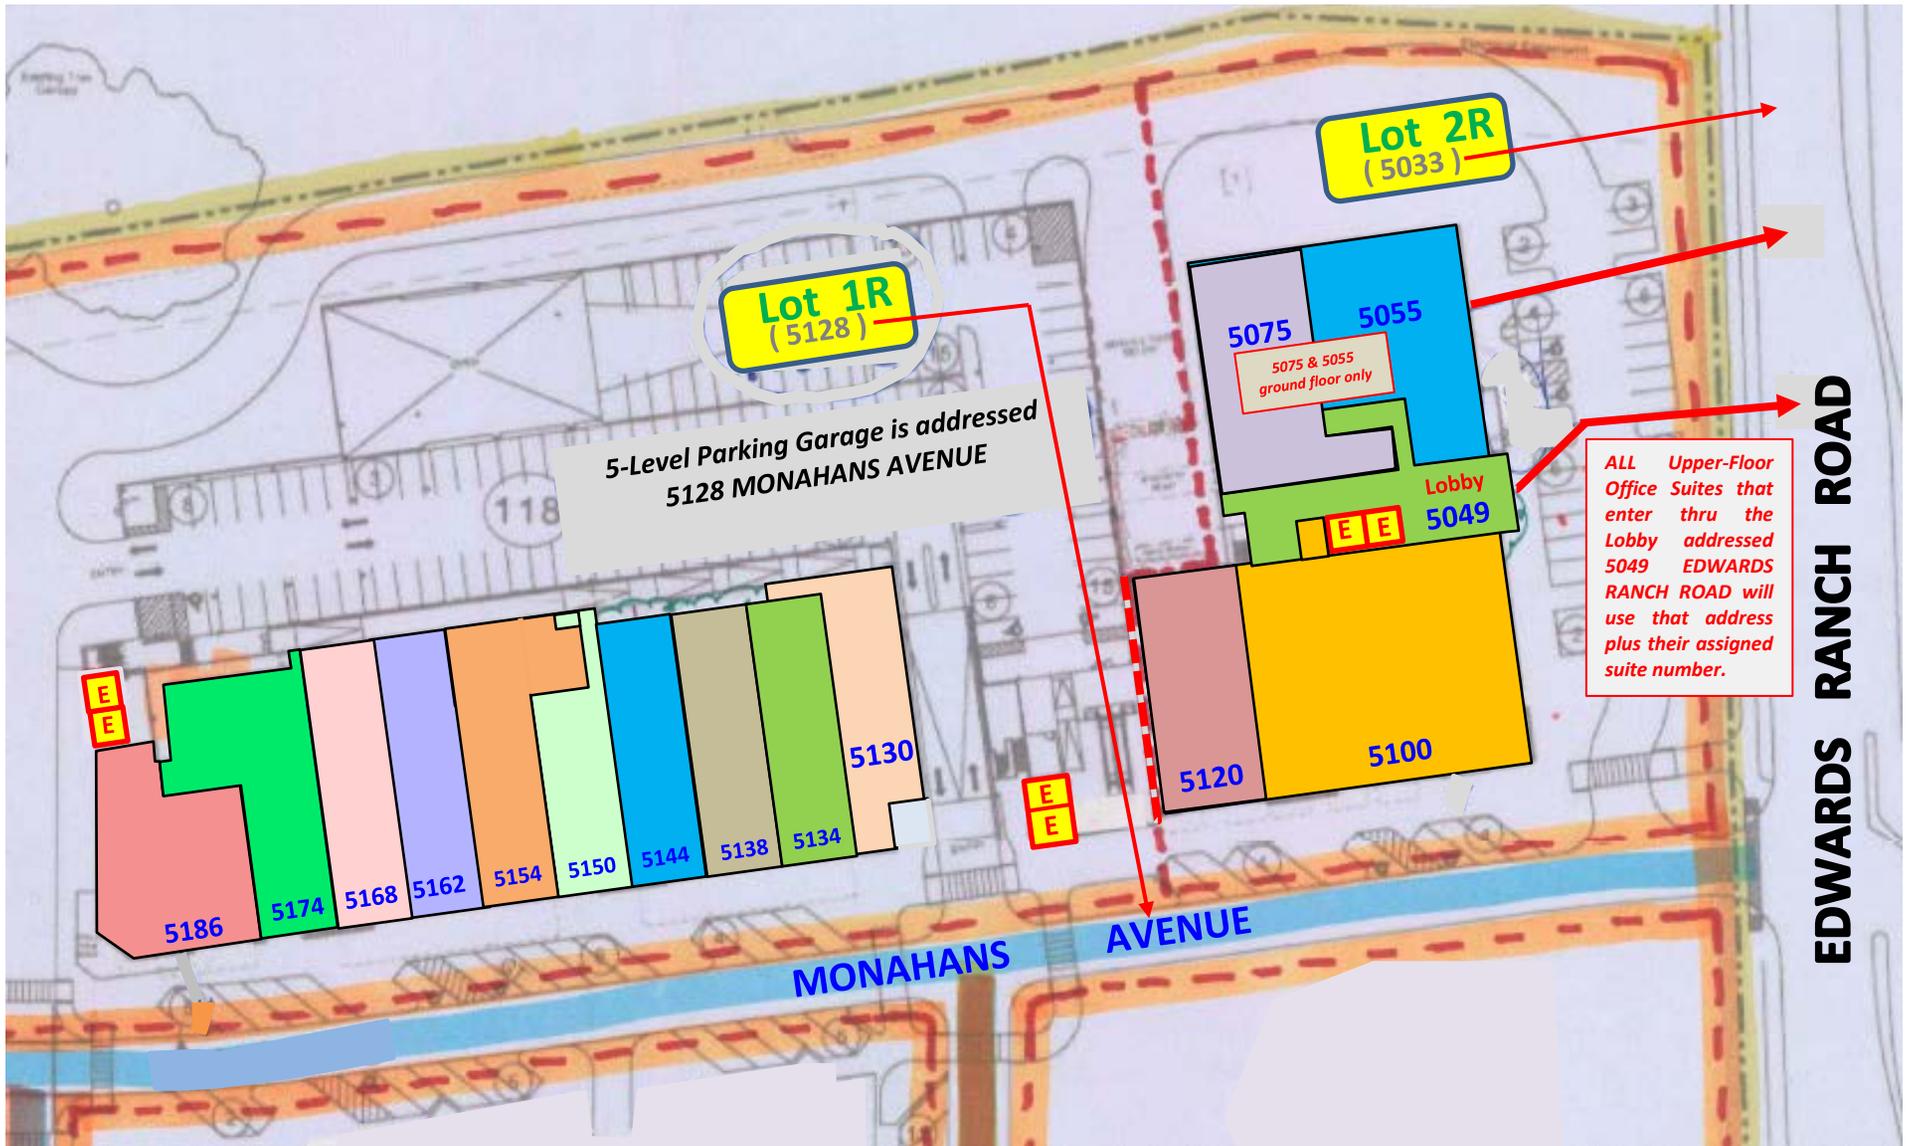

5-Level Parking Garage is addressed  
5128 MONAHANS AVENUE

**Lot 2R**  
(5033)


**Lot 1R**  
(5128)

5075 & 5055  
ground floor only

ALL Upper-Floor  
Office Suites that  
enter thru the  
Lobby addressed  
5049 EDWARDS  
RANCH ROAD will  
use that address  
plus their assigned  
suite number.


# EDWARDS RANCH CLEARFORK ADDITION

Block NW-6, Lots 1R & 2R

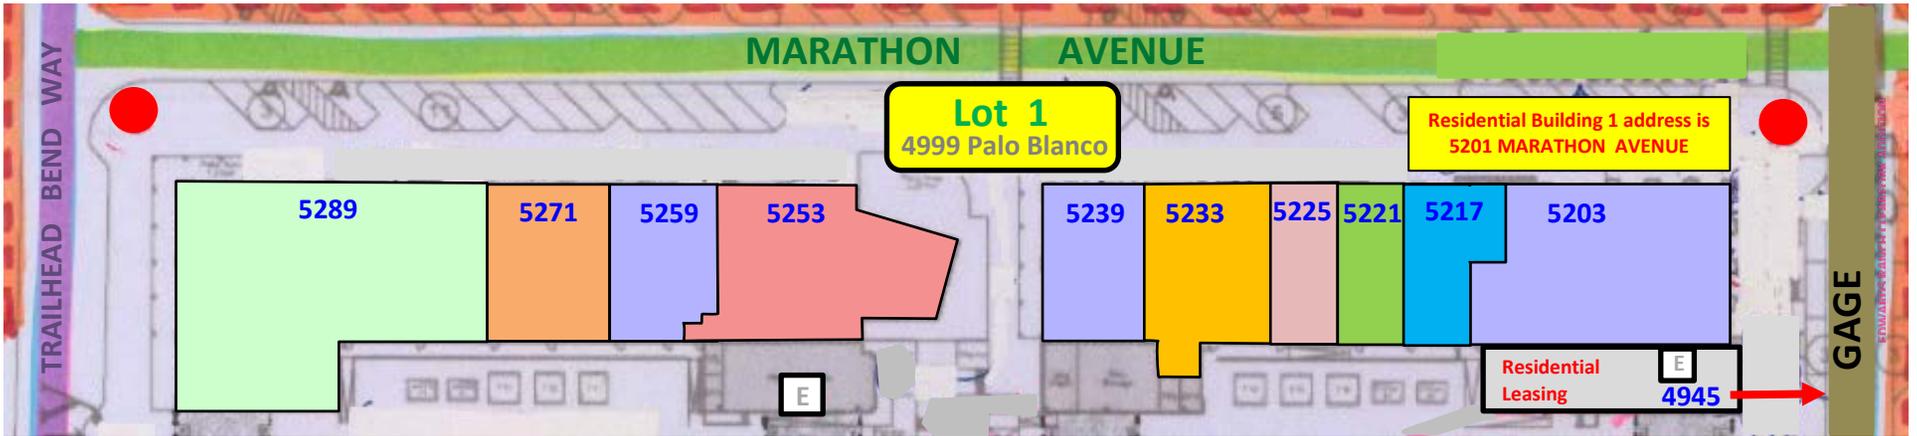

## EDWARDS RANCH CLEARFORK ADDITION

Block NW-2, Lot 1

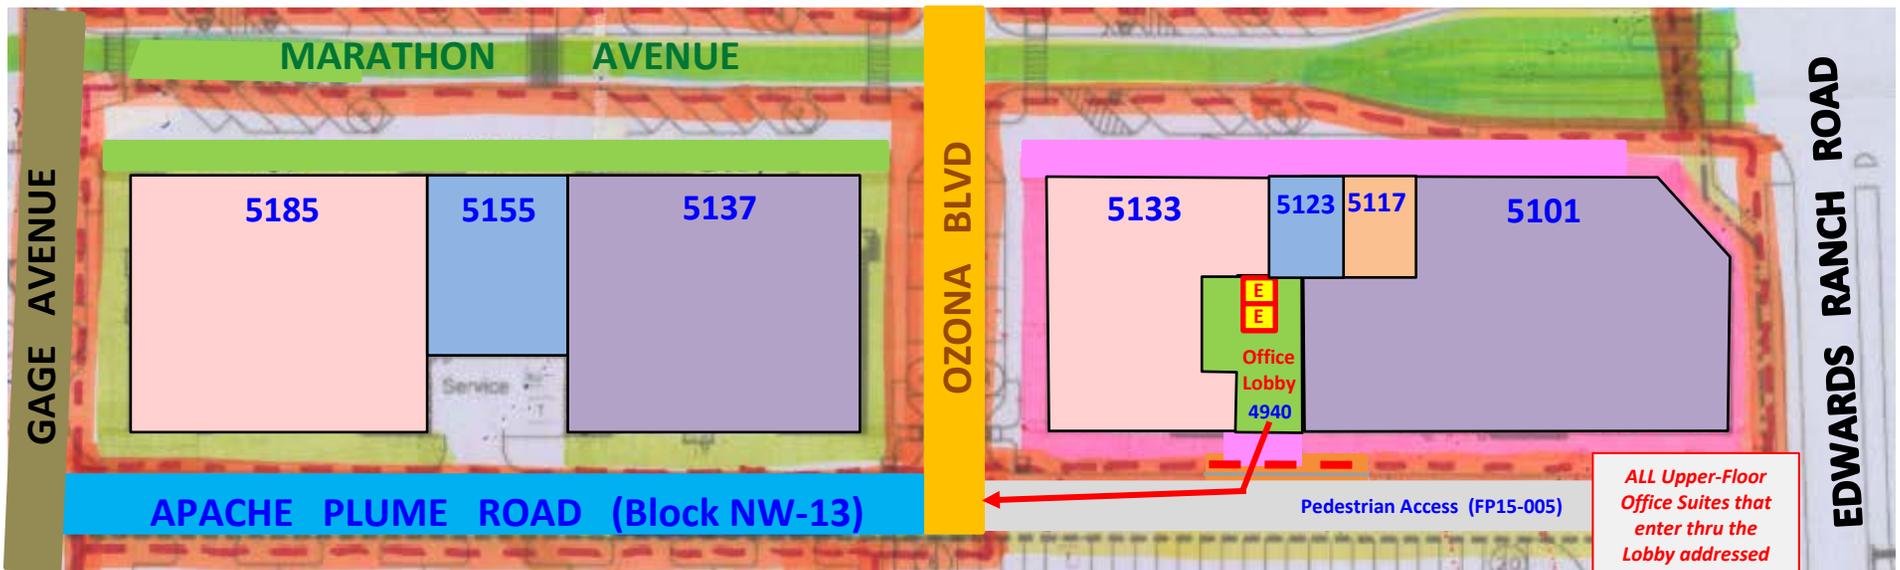

## EDWARDS RANCH CLEARFORK ADDITION


Blocks NW-11 (5141 Marathon Ave) & NW-12 (5121 Marathon Ave)


ALL Upper-Floor Office Suites that enter thru the Lobby addressed 4940 OZONA BOULEVARD will use that address plus their designated suite number.

For OFFICE SPACE addressed 4940 OZONA BOULEVARD, all suites SHALL be numbered beginning with the corresponding floor such as (examples only) 401, 402, 420 for the 4<sup>th</sup> floor, 219, 222, 240 for the 2<sup>nd</sup> floor, and so on.


# EDWARDS RANCH CLEARFORK ADDITION

Block NW-9 (5000 Gage Ave)

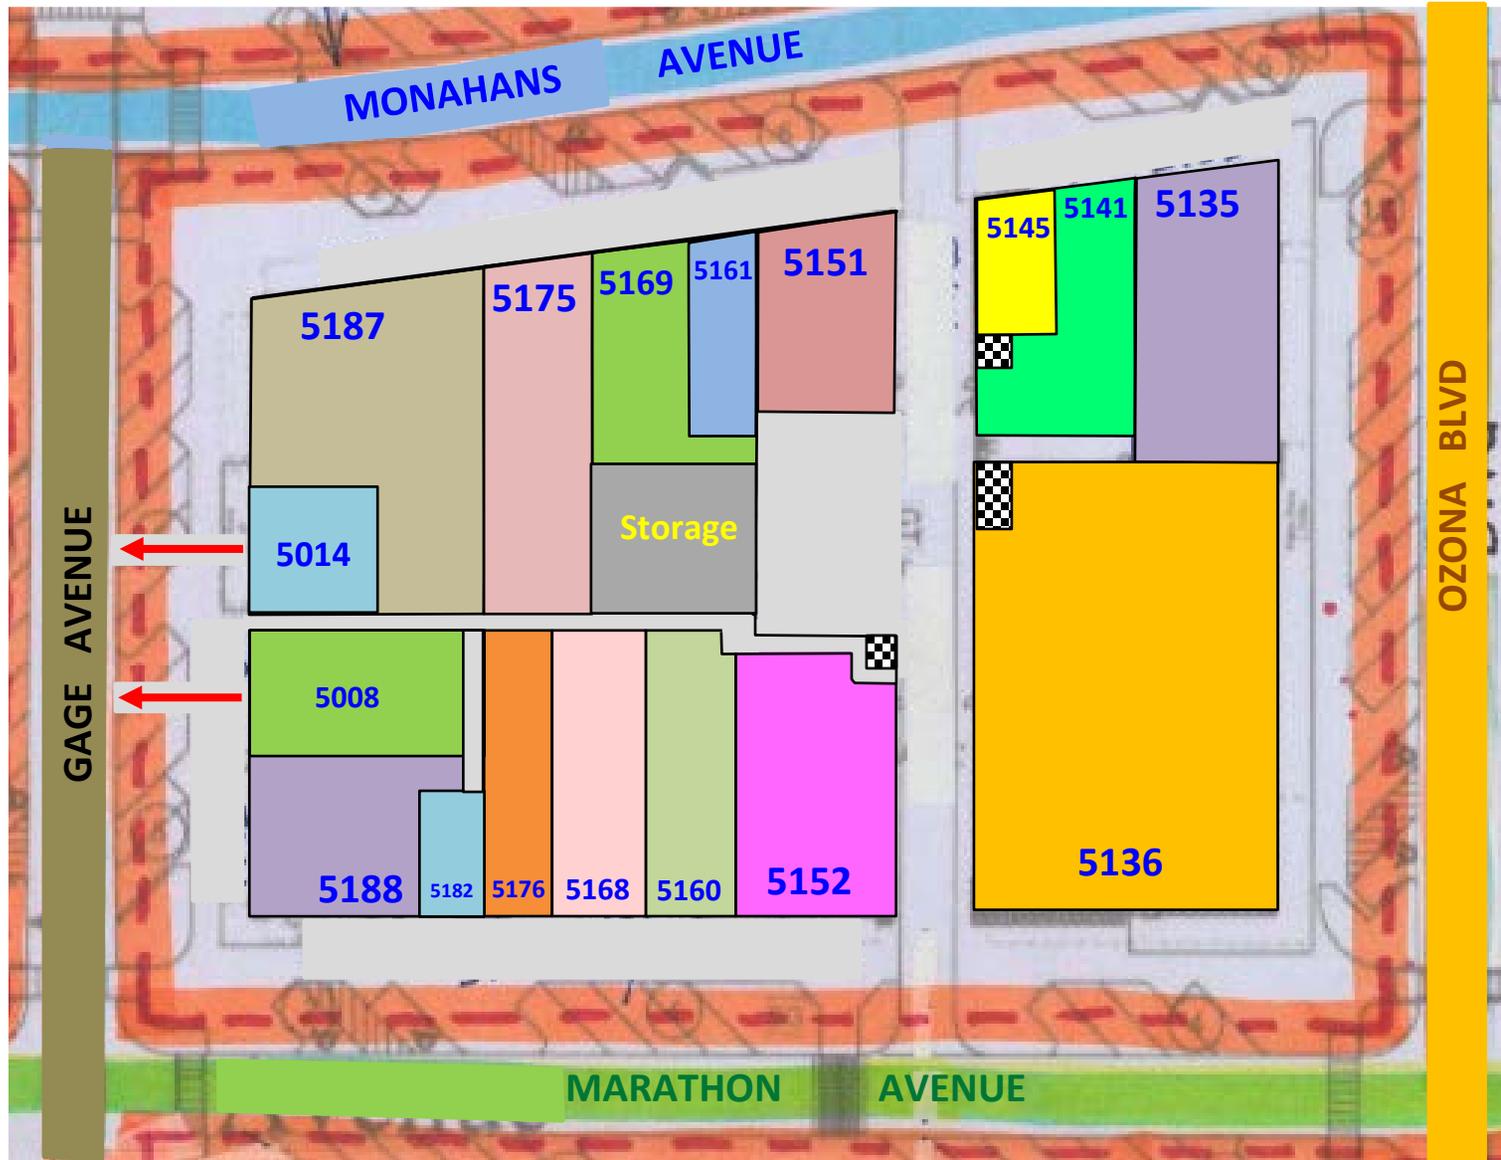

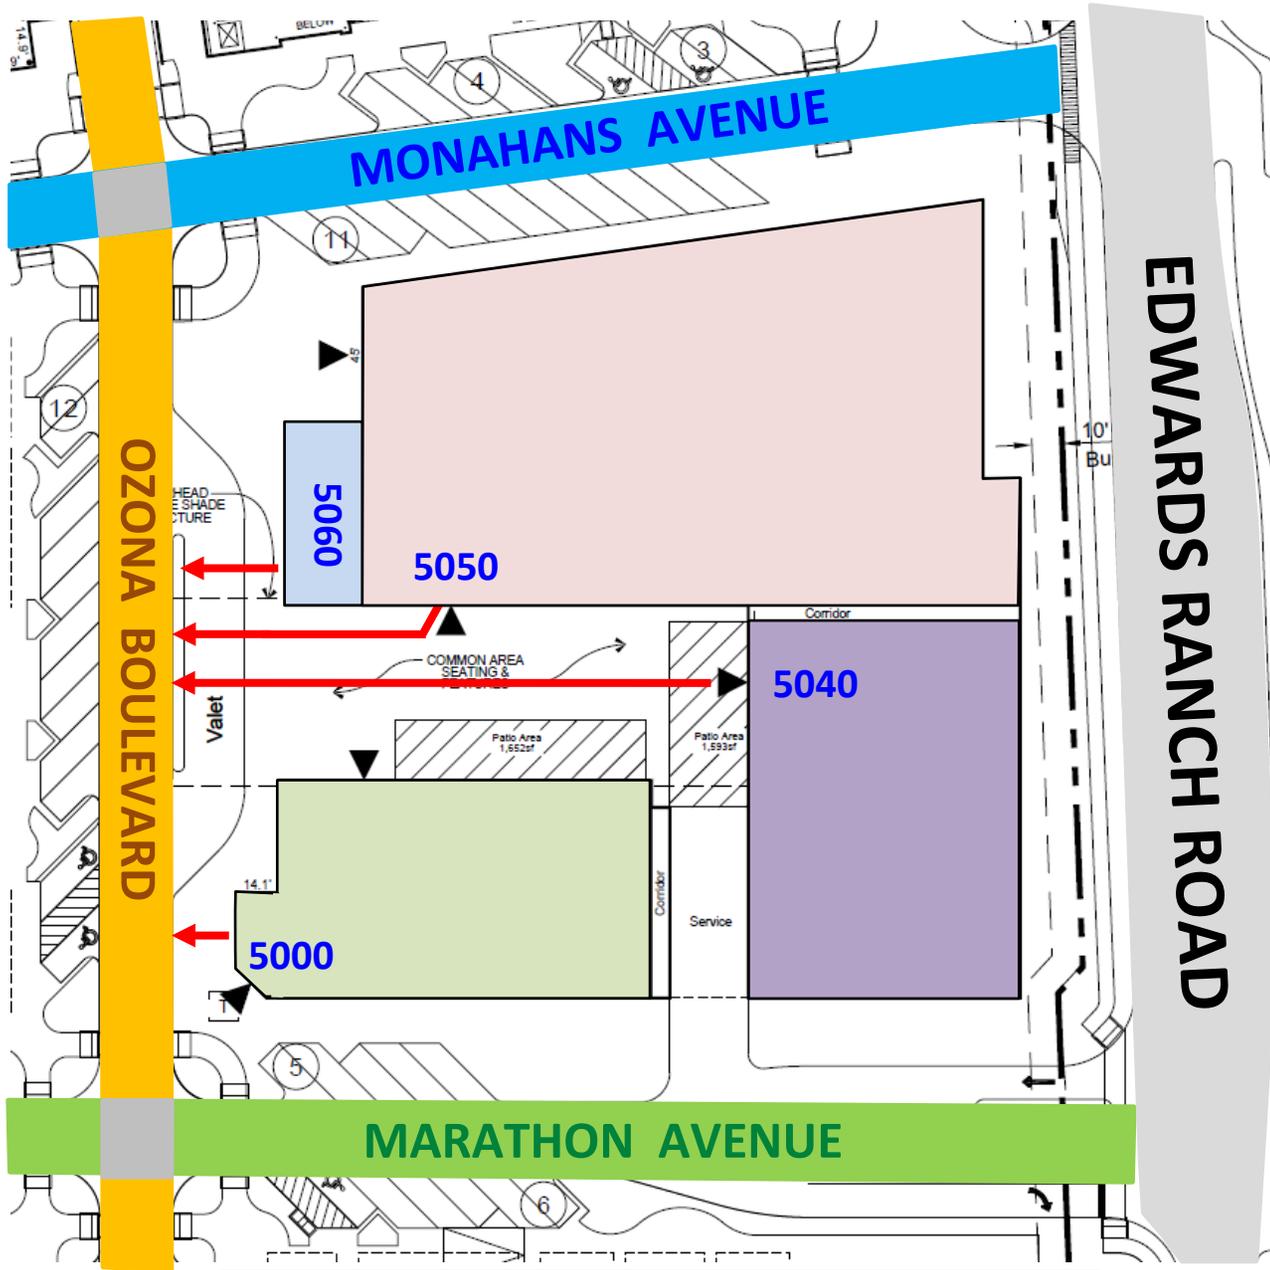

**EDWARDS RANCH CLEARFORK ADDITION**  
Block NW-10 (5100 Marathon Avenue)

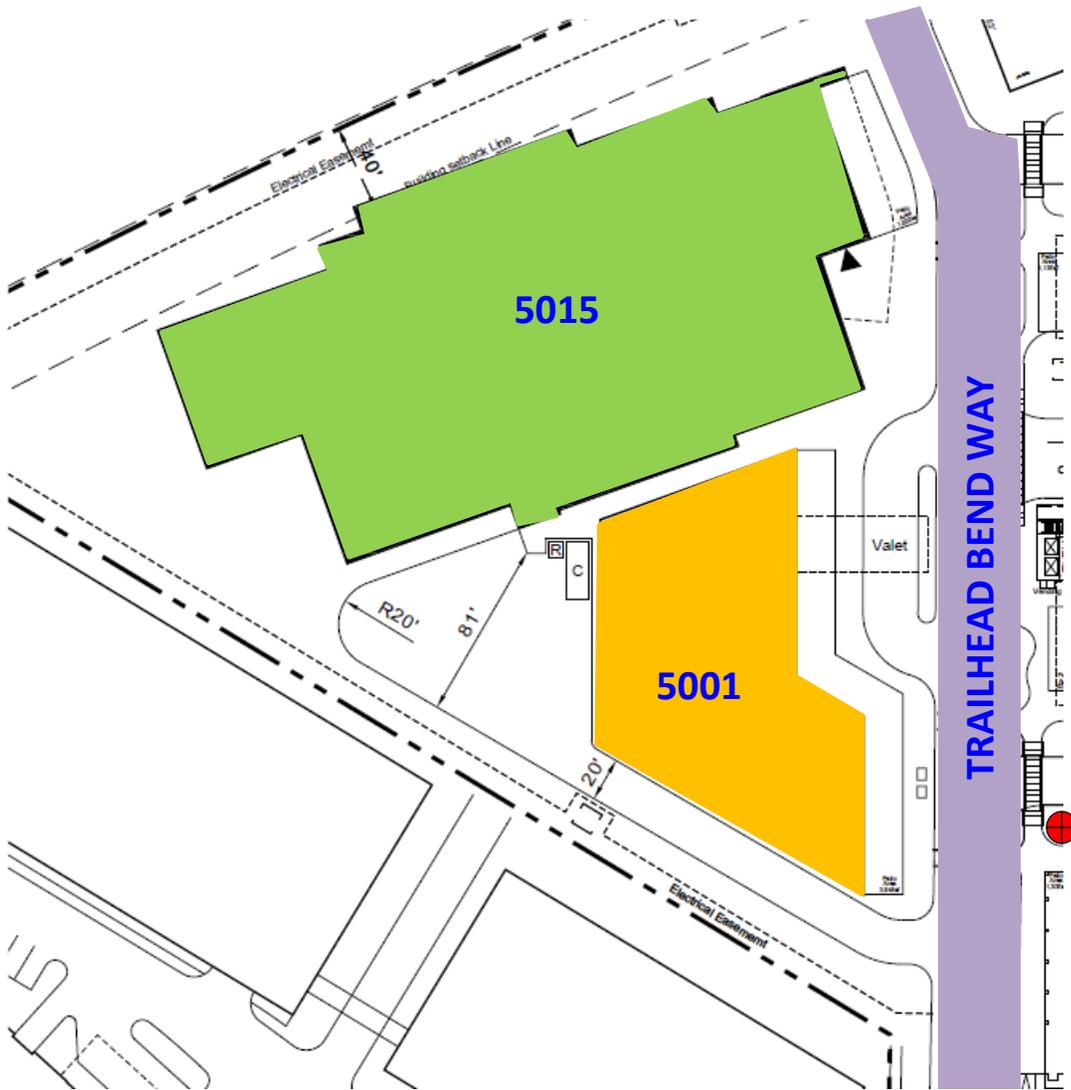

**EDWARDS RANCH CLEARFORK ADDITION**  
**Block NW-4 (5001 Trailhead Bend Way)**